


PROPOSED SECTION A-A  
SCALE 1:100

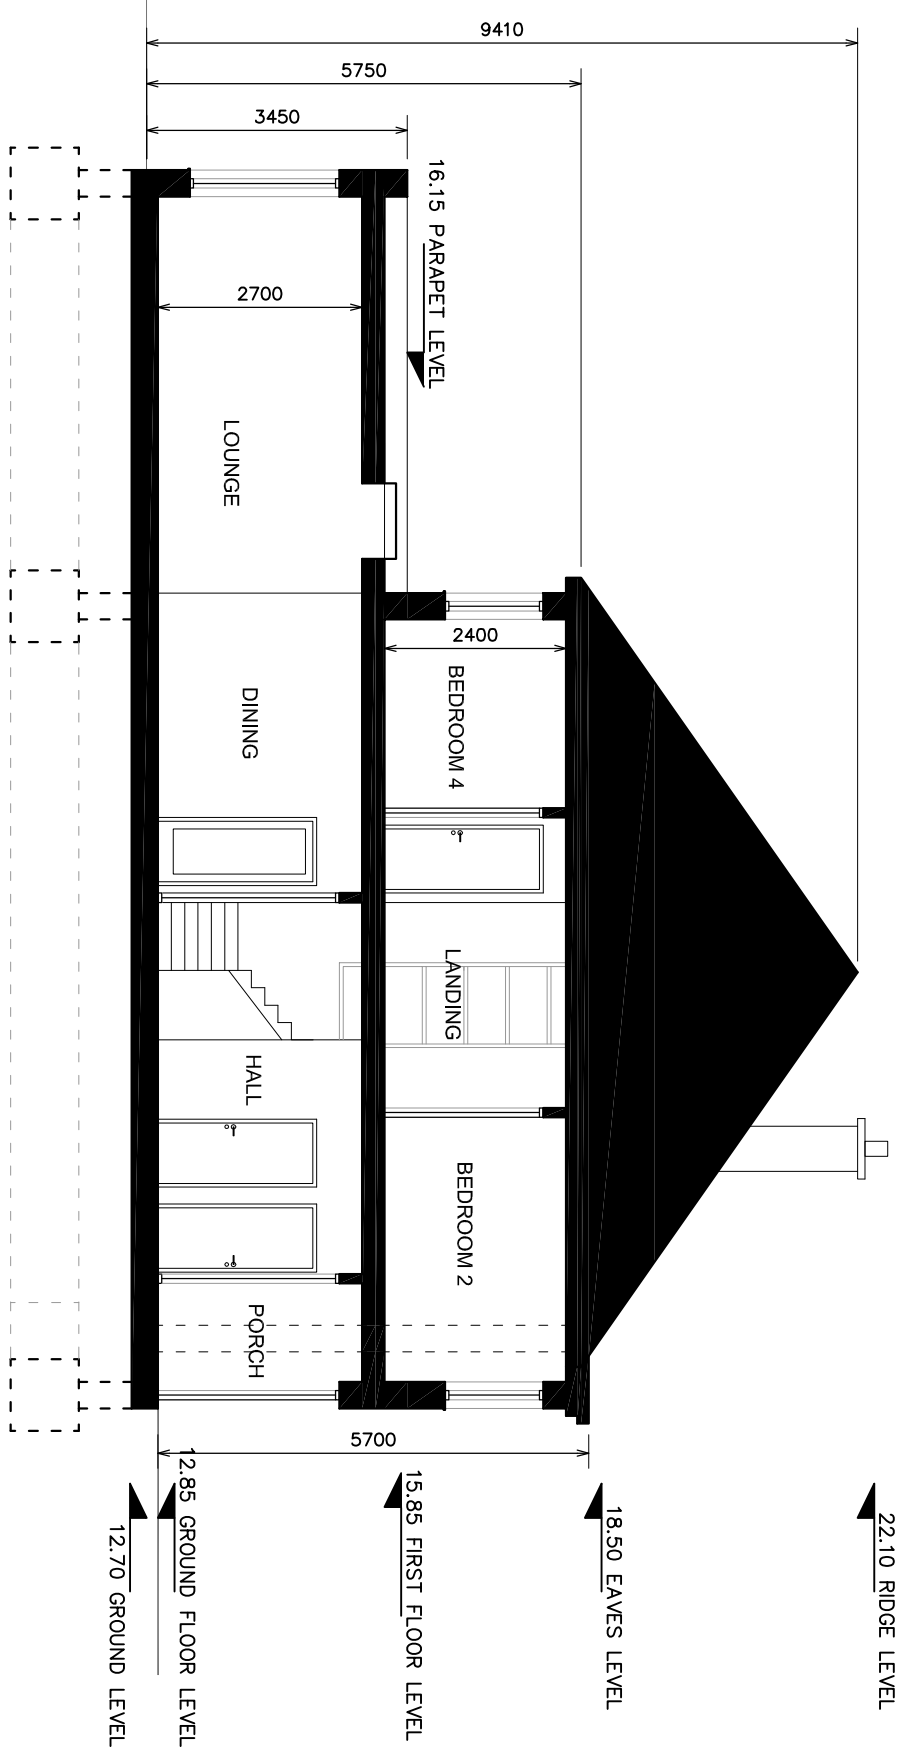

PROPOSED SECTION B-B  
SCALE 1:100

- Notes:**
1. This drawing is for planning purposes only. - If in doubt, ask.
  2. Do not scale. Figure dimensions only to be taken, before work proceeds.
  3. Engineer to be informed of any discrepancies.
  4. Contractor to check all dimensions and conditions on site before commencing works.
  5. Drawing to be read in conjunction with current Building Regulations.
  6. All components and materials to be installed fully in accordance with manufacturers instructions.

Revised	Comments	Date

**BRIAN O KENNEDY & ASSOCIATES LTD**  
Consulting Engineers

Shannon House,  
Church Road,  
Douglas,  
Co. Cork

Tel: 021-4899854  
Fax: 021-4899464  
Email: info@bok.ie  
Web: www.bok.ie

**Project:**  
PROPOSED  
2NO. SEMI-DETACHED HOUSES  
AT BEAUMONT DRIVE  
CORK

**Client:**  
SHANE CANTILLON

**Drawing Title:**  
CROSS SECTIONS A-A & B-B

Scale	Date	Revision
1:100 @A3	30/11/2015	
Drawn By:	Drawing Number:	
JB	15/4519-P3	