

Description:
=====

Digital Cartographic Model (DCM)
=====

Publisher / Source:
=====

Ordnance Survey Ireland (OSi)
=====

Data Source / Reference:
=====

PRIME2
=====

File Format:
=====

Autodesk AutoCAD (DWG_R2013)
=====

File Name:
=====

v_50124459_1.dwg
=====

Clip Extent / Area of Interest (AOI):
=====

LLX,LLY= 727115.6504,717764.0834
LRX,LRY= 727348.6504,717764.0834
ULX,ULY= 727115.6504,717936.0834
URX,URY= 727348.6504,717936.0834
=====

Projection / Spatial Reference:
=====

Projection= IRENET95_Irish_Transverse_Mercator
=====

Centre Point Coordinates:
=====

X,Y= 727232.1504,717850.0834
=====

Reference Index:
=====

Map Series | Map Sheets
1:1,000 | 3568-20
1:1,000 | 3568-19
=====

Data Extraction Date:
=====

Date= 17-Jun-2020
=====

Source Data Release:
=====

DCLMS Release V1.129.109
=====

Product Version:
=====

Version= 1.3
=====

License / Copyright:
=====

Ordnance Survey Ireland 'Terms of Use' apply.
Please visit 'www.osi.ie/about/terms-conditions'.
=====

© Ordnance Survey Ireland, 2020

Compiled and published by Ordnance Survey
Ireland, Phoenix Park, Dublin 8, Ireland.

Unauthorised reproduction infringes Ordnance
Survey Ireland and Government of Ireland
copyright.

All rights reserved. No part of this publication
may be copied, reproduced or transmitted in any
form or by any means without the prior written
permission of the copyright owners.

The representation on this map of a road, track
or footpath is not evidence of the existence of a
right of way.

Ordnance Survey maps never show legal property
boundaries, nor do they show ownership of physical
features.

© Suirbhéireacht Ordanáis Éireann, 2020


Arna thiomsú agus arna fhoilsiú ag
Suirbhéireacht Ordanáis Éireann, Páirc an
Fhionnuisce, Baile Átha Cliath 8, Éire.

Sáraíonn atáirgeadh neamhúdaraithé cóipcheart
Shuirbhéireacht Ordanáis Éireann agus Rialtas
na hÉireann.

Gach cead ar cosnamh. Ní ceadmhach aon
chuid den fhoilseachán seo a chóipeáil, a
atáirgeadh nó a tharchur in aon fhoirm ná ar aon
bhealach gan cead i scríbhinn roimh ré ó úinéirí
an chóipchirt.

Ní hionann bóthar, bealach nó cosán a bheith ar
an léarscáil seo agus fianaise ar chead slí.

Ní thaispeánann léarscail de chuid Ordanáis
Shuirbhéireacht na hÉireann teorann phointí dleathúil
de mhaoin riamh, ná úinéireacht de ghnéithe fhisiciúla.

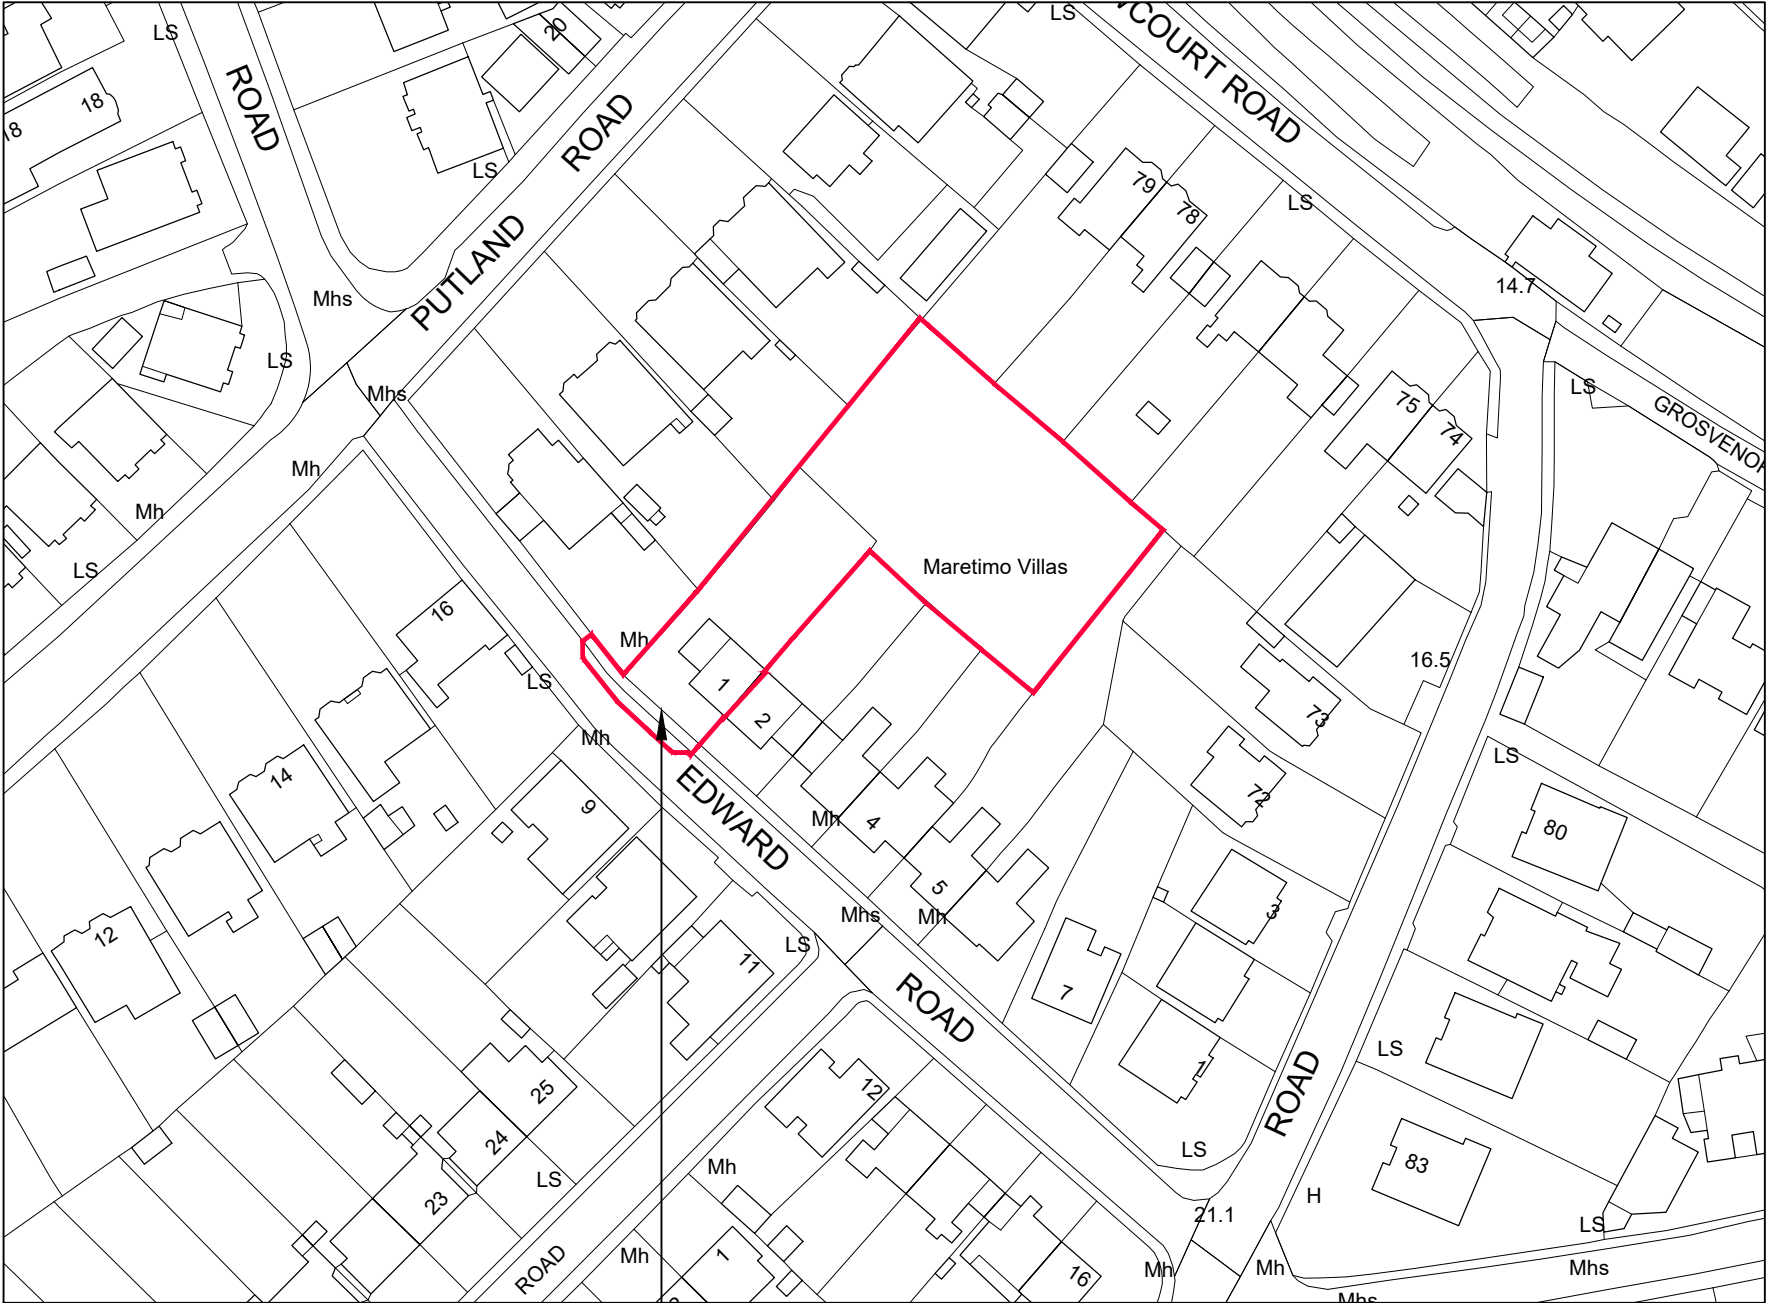

01 OS MAP

1:1000

N

POSITION OF
SITE NOTICE

REV:	DATE:	DESCRIPTION:



MEMBER OF THE ROYAL INSTITUTE
OF ARCHITECTS OF IRELAND R.I.A.I.

GENERAL:
THESE DRAWINGS TO BE READ IN CONJUNCTION WITH ALL RELEVANT
ARCHITECTS AND ENGINEERS DRAWINGS AND SPECIFICATIONS.
FIGURED DIMENSIONS ONLY TO BE USED. ALL DIMENSIONS TO BE
CHECKED ON SITE PRIOR TO CONSTRUCTION OR FABRICATION. THE
CONTRACTOR SHALL NOTIFY THE ARCHITECT / ENGINEER OF ANY
DISCREPANCIES.

DMVF
ARCHITECTS

276-278 LOWER RATHMINES
ROAD, RATHMINES, DUBLIN 6
t: 01 407 1080 f: 01 412 6246
e: info@dmvf.ie www.dmvf.ie

CLIENT:
ANTHONY DEMPSEY AND JANE DEMPSEY AS EXECUTORS OF THE ESTATE OF PATRICK DEMPSEY DECEASED
PROJECT:
1 MARETIMO VILLAS & ADJOINING BACKLAND SITE, EDWARD ROAD, NEWCOURT, BRAY, CO. WICKLOW, A98 H2R1.
TITLE:
OS MAP
STATUS:
PLANNING

JOB NO.:
2015
DWG NO.:
/
REV NO.:
/
DATE:
21/12/2021
SCALE @ A3: 1:1000