


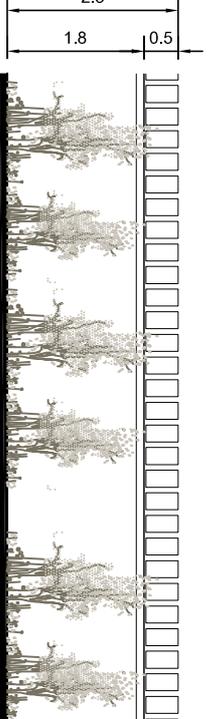

**BOUNDARY TREATMENT ONE**

SCALE 1:100


NEIGHBOURING COUNCIL DEVELOPMENT TO THE SOUTH.  
EXISTING SOUTHERN BOUNDARY WALL VARIES IN HEIGHT TO BE PLANTED WITH BAMBOO AND VARIED INFORMAL CLIMBERS AND BASE PLANTS.  
REFER TO LANDSCAPE PLAN FOR SPECIES AND SPACING.  
BOUNDARY BETWEEN SITE AND



**BOUNDARY TREATMENT TWO**

SCALE 1:100


WESTERN BOUNDARY TO REAR OF BLOCK B. 1.8M HIGH SOLID CONCRETE RETAINING WALL WITH PC CONCRETE CAPPING RENDERED & PAINTED WITH 450MM HIGH HIT & MISS TIMBER PANELS TO TOP ON TIMBER FRAME ALL TO ENGINEERS LATER DETAIL. BASE OF WALL TO BE PLANTED WITH BAMBOO AND VARIED INFORMAL CLIMBERS AND BASE PLANTS.  
REFER TO LANDSCAPE PLAN FOR SPECIES AND SPACING.

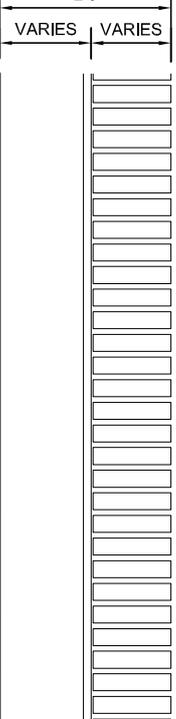

**BOUNDARY TREATMENT THREE**

SCALE 1:100

NORTHERN BOUNDARY BETWEEN SITE & NEIGHBOURING DWELLING. EXISTING SOLID CONCRETE BOUNDARY WALL WITH HIT & MISS TIMBER PANELS TO TOP TO A LEVEL OF 2.25M ON TIMBER FRAME TO ENGINEERS LATER DETAIL.

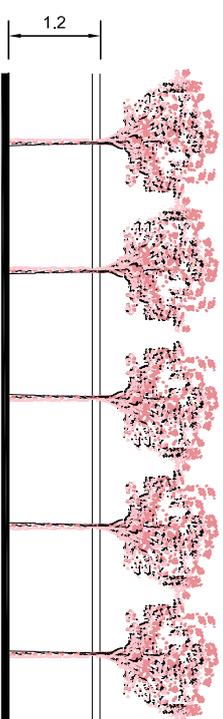

**BOUNDARY TREATMENT FOUR**

SCALE 1:100

NORTH EASTERN BOUNDARY BETWEEN SITE & NEIGHBOURING DWELLING FRONT DRIVEWAY. 1.2M HIGH SOLID CONCRETE WALL WITH PC CAPPING RENDERED & PAINTED TO BOTH SIDES WITH 1.5M HIGH STEM PLEACHED TREES ON A 1.2X1.2M FRAME TO SITE SIDE. REFER TO LANDSCAPE PLAN FOR TREE SPECIES AND SPACING.



**BOUNDARY TREATMENT FIVE**

SCALE 1:100

EASTERN BOUNDARY TO FRONT OF BLOCK ALONG PUBLIC FOOTPATH. GALVANIZED & PAINTED METAL RAILING ON INSITU CONCRETE PLINTH WITH PLANTING TO LANDSCAPE ARCHITECTS DETAIL.

**MCD CIVIL**

STANHOPE ST.,  
ATHY, CO. KILDARE

TEL: (059) 8640013  
FAX: (059) 8640012  
info@mcdcivil.ie

CLIENT **COURTVIEW LTD.**

PROJECT **APARTMENT DEVELOPMENT  
ATHGARVAN ROAD, NEWBRIDGE, CO. KILDARE**

DRAWING **BOUNDARY TREATMENTS**

PROJECT NO	DRAWING NO	PROJECT PHASE	SCALE	CD	JD
F120/025	01/05	PLANNING	1:100	CHK	DRN
DATE			FEB 2022		
ISSUE	0	FURTHER INFORMATION			09/02/2022
		DETAILS			DATE

**A4**