

TES

GLAZED PANELS TO ALL
DOORS LEADING FROM INNER
CORRIDORS TO ACCESS ROOMS

PROTECTION TO STEEL SECTIONS:
CORRIDOR NEWAY :-


DOORS TO LANEWAY & BEAMS TO BE
PROTECTED WITH 25mm SAND/CEMENT
MORTAR ON GALVANISE METAL LATHING
INTERNALLY :-

PIPES & STANCHIONS TO BE ENCASED
WITH 25mm GYPTEX FIRELINE BOARD IN
ACCORDANCE WITH MANUFACTURER'S
INSTRUCTIONS TO GIVE 1 HOUR FIRE
RESISTANCE

INSTALL 2 REMOTE CEILING MOUNTED SMOKE DETECTOR


INSTALL 3 HOUR NON MAINTAINED EMERGENCY
LIGHT FITTING


INSTALL 3 HOUR NON MAINTAINED ILLUMINATED
EXIT SIGN

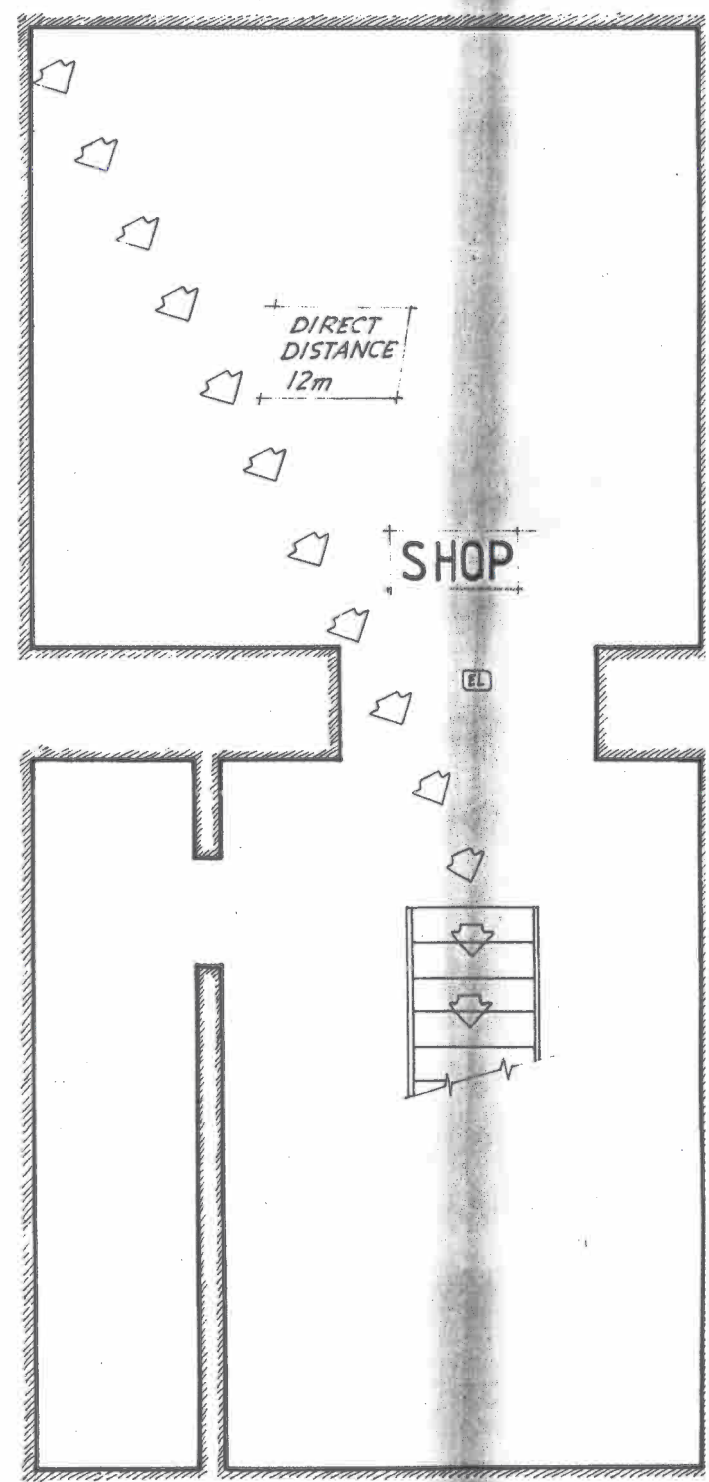

BASEMENT PLAN


L A N E W A Y

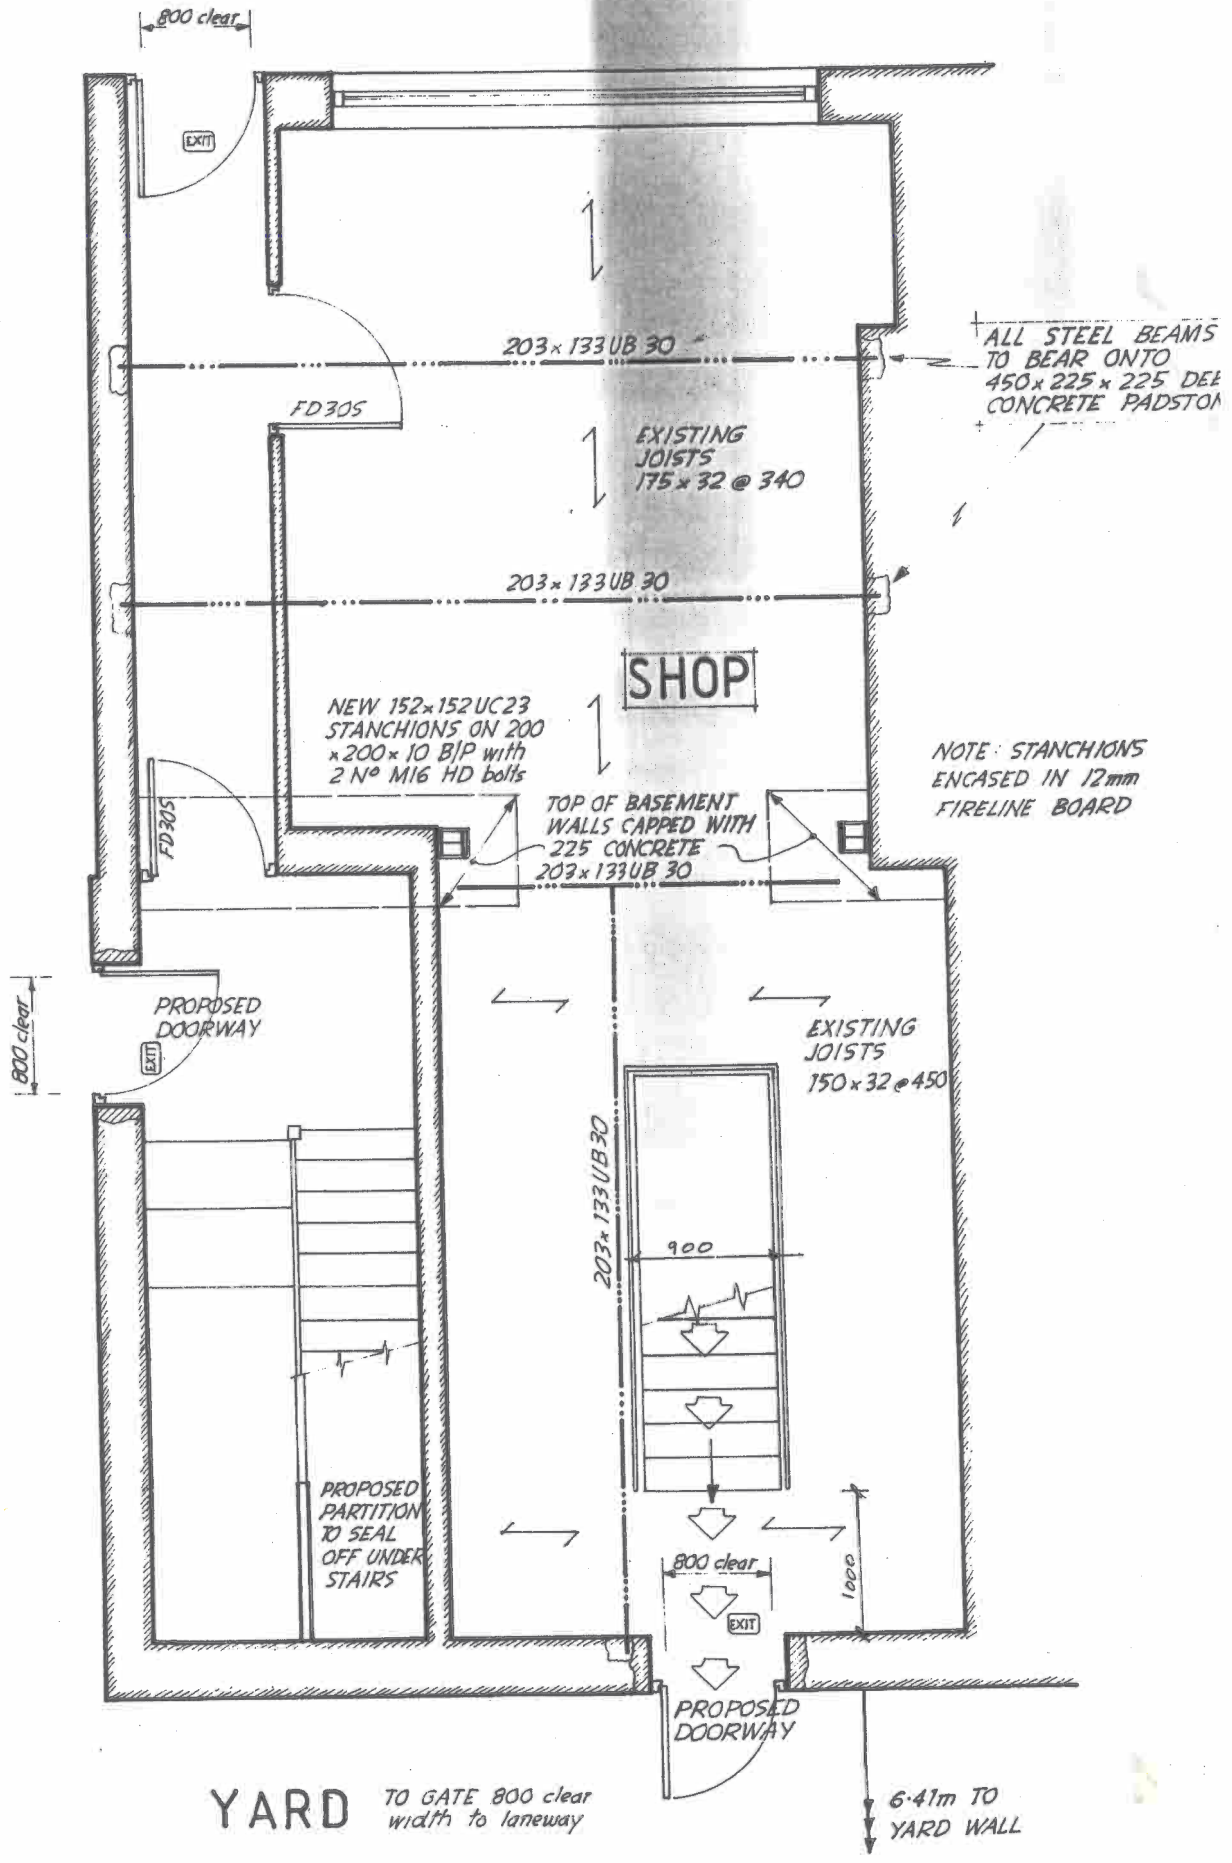


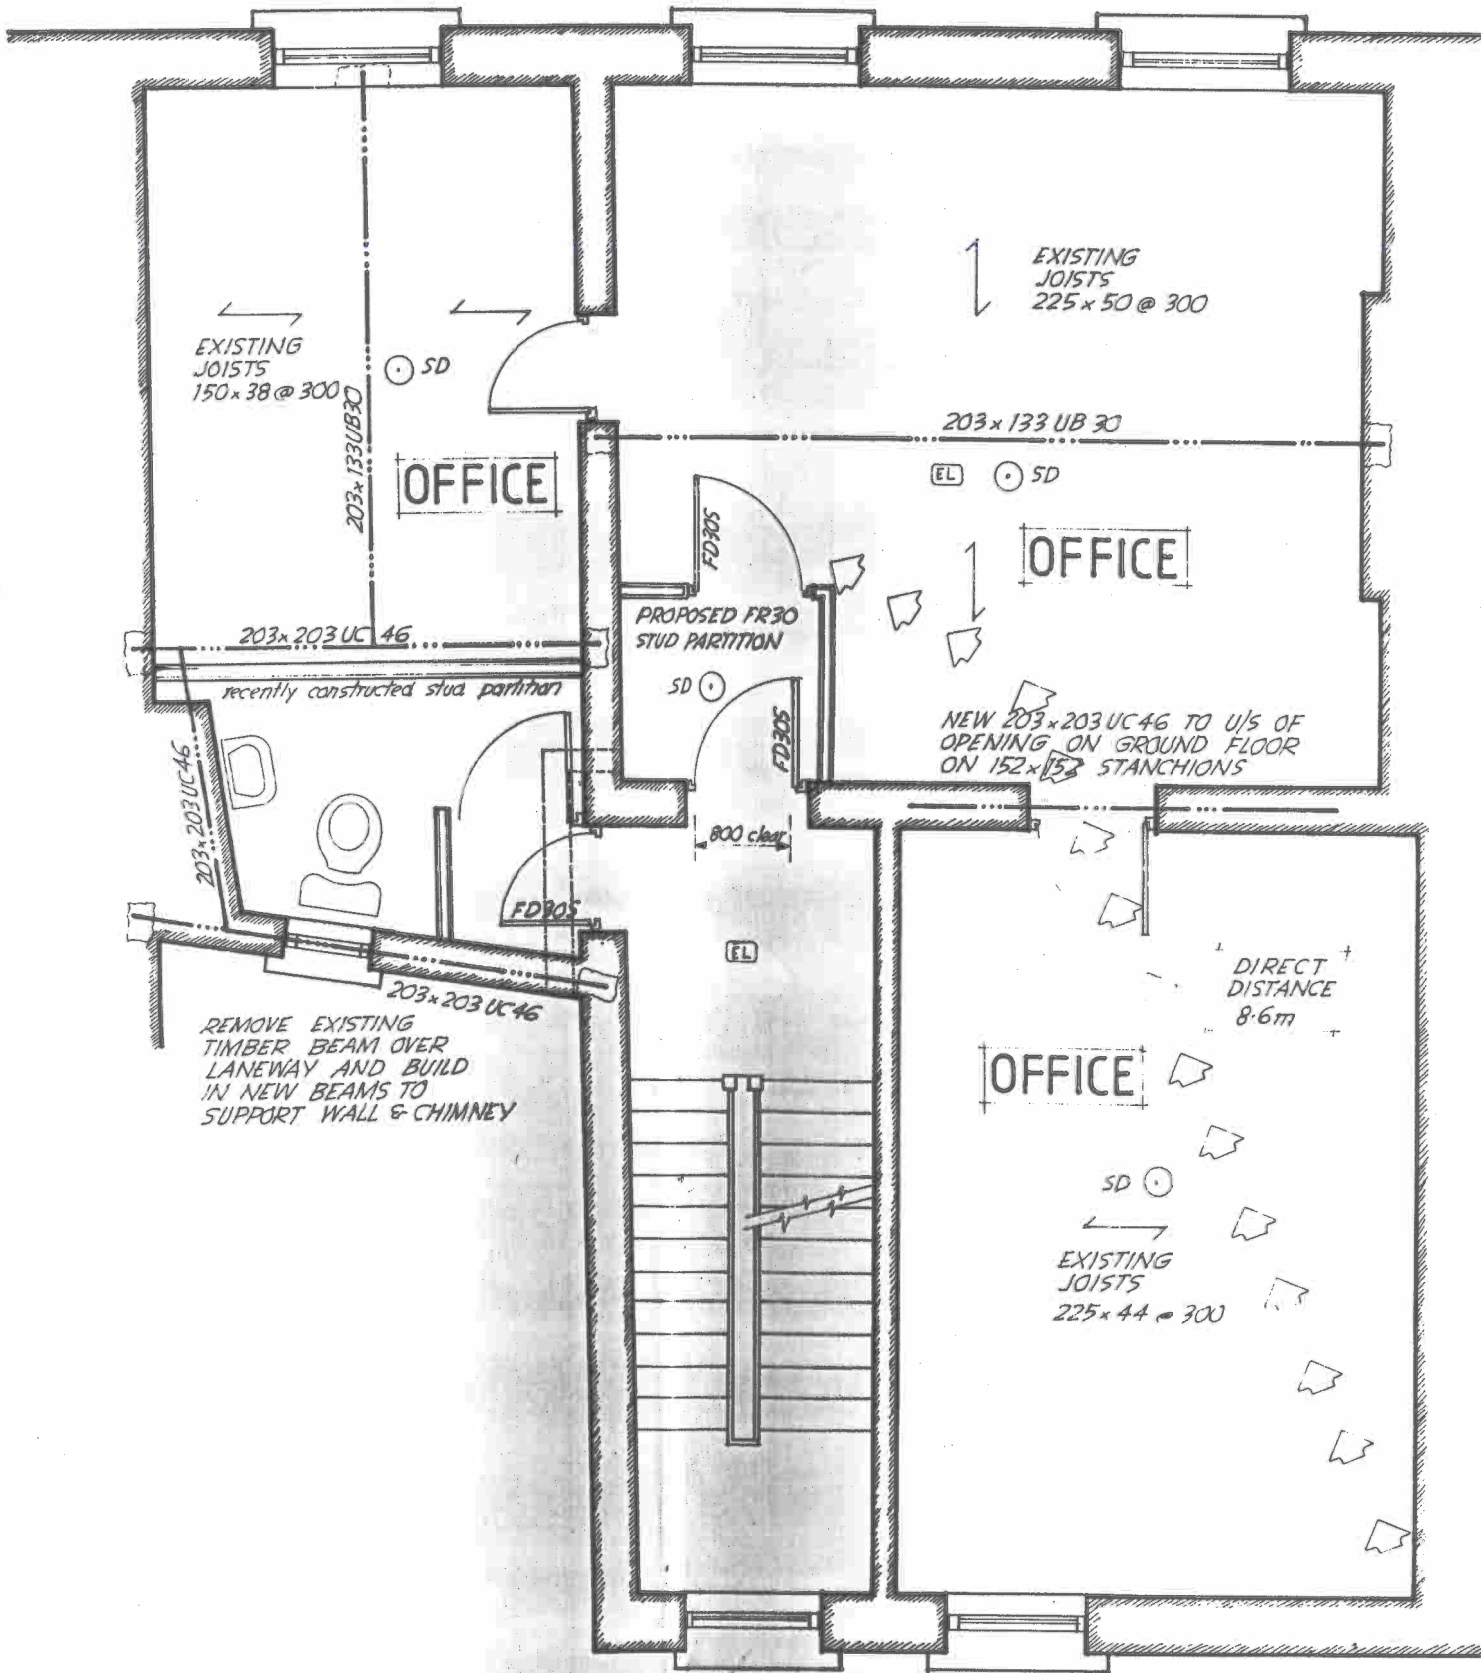


FIRST FLOOR PLAN

original

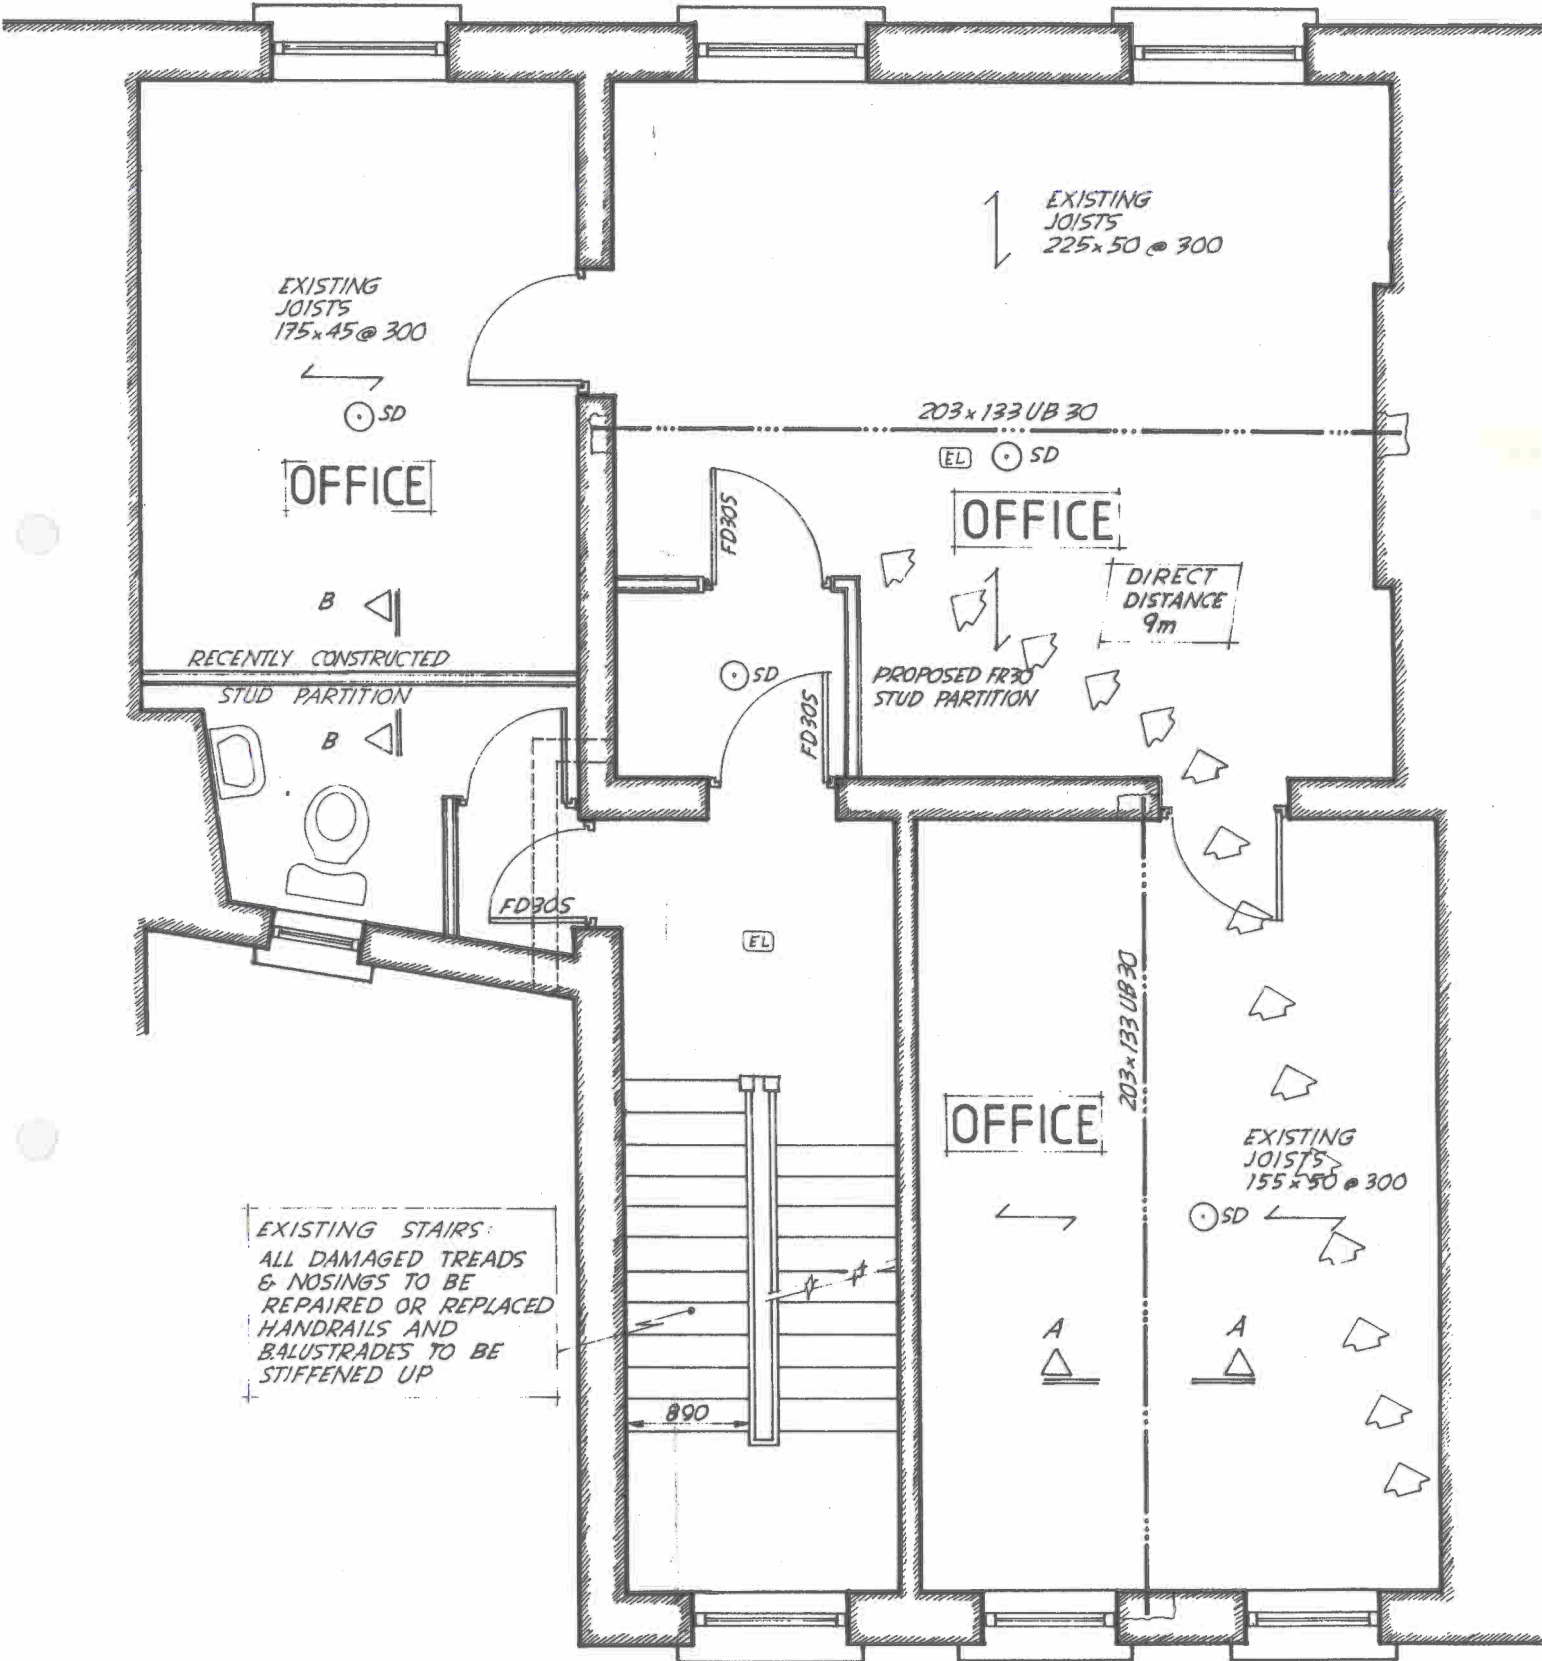


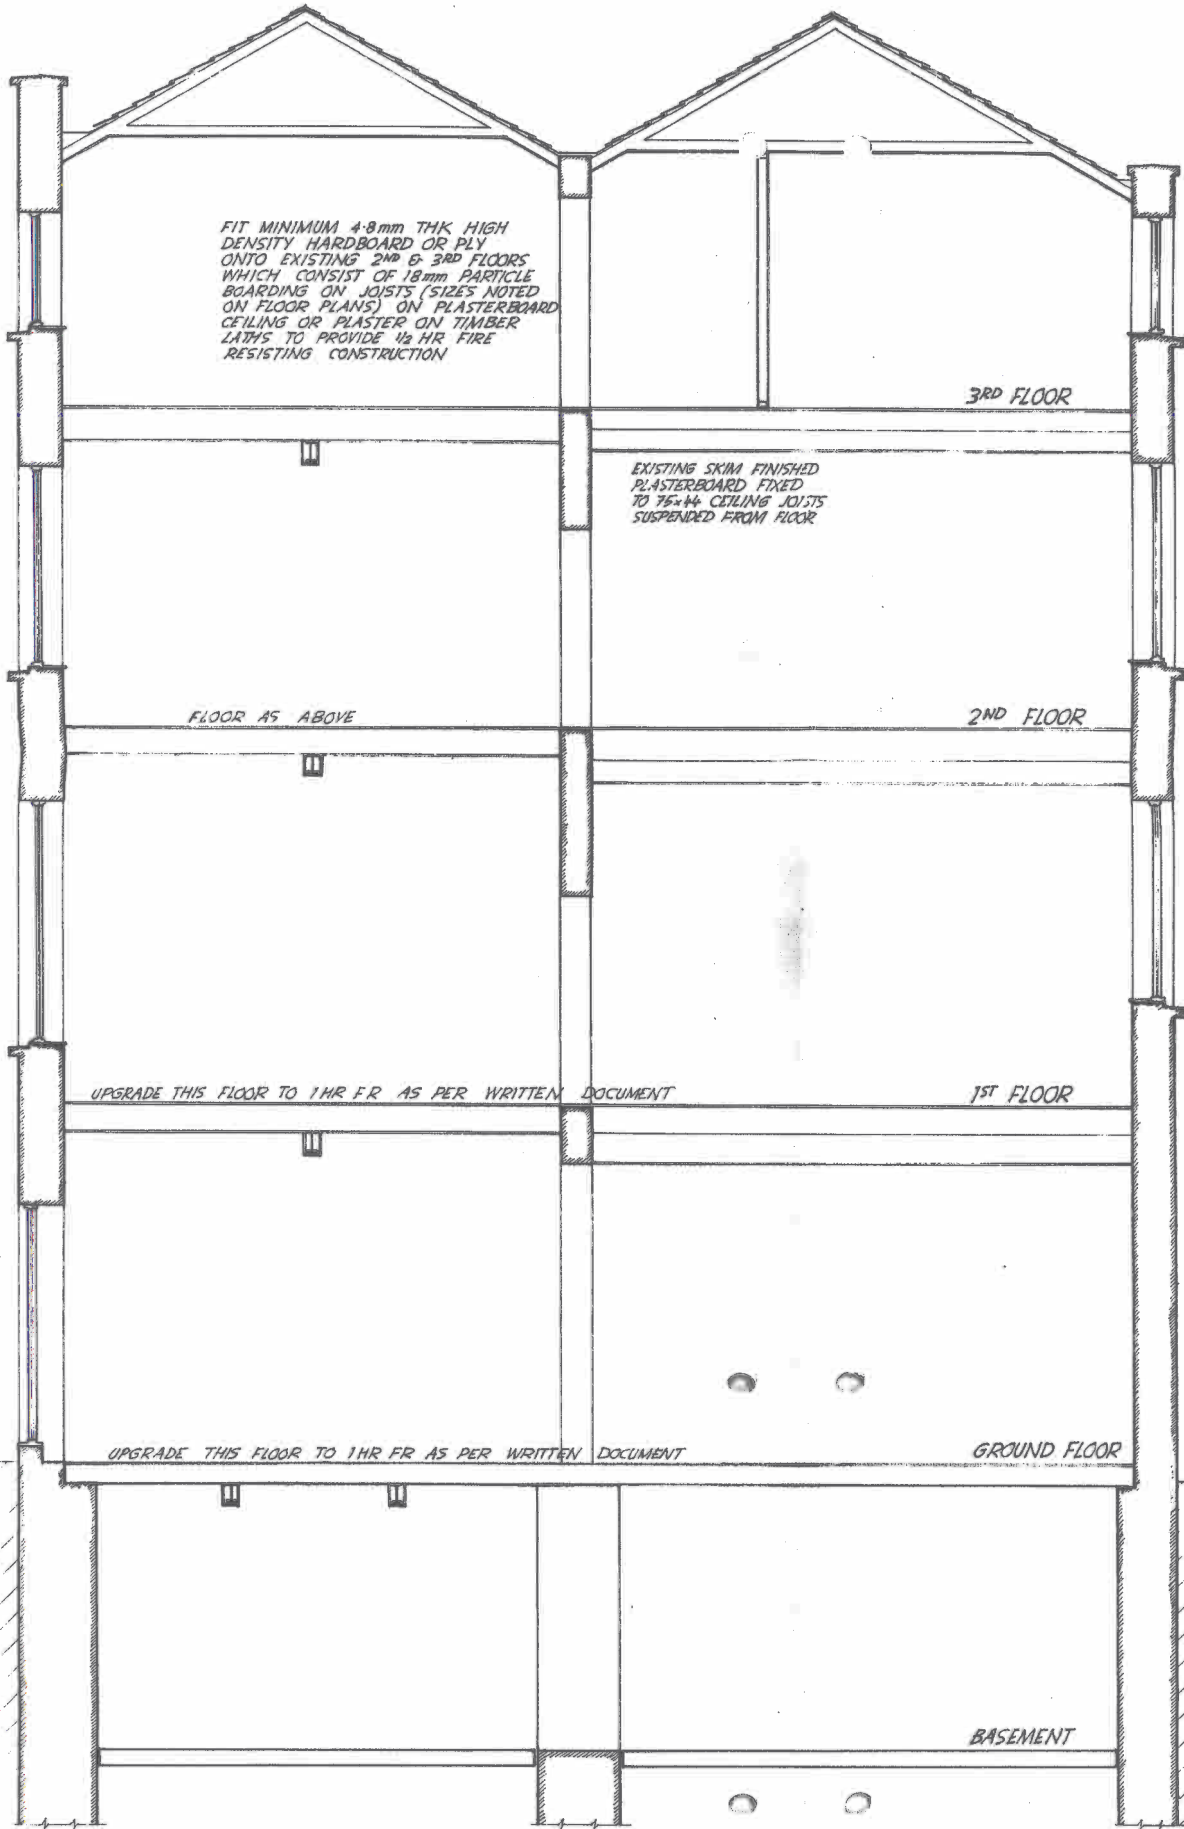

cross section

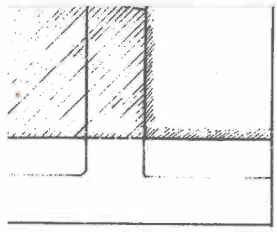


CK PLAN 1:250

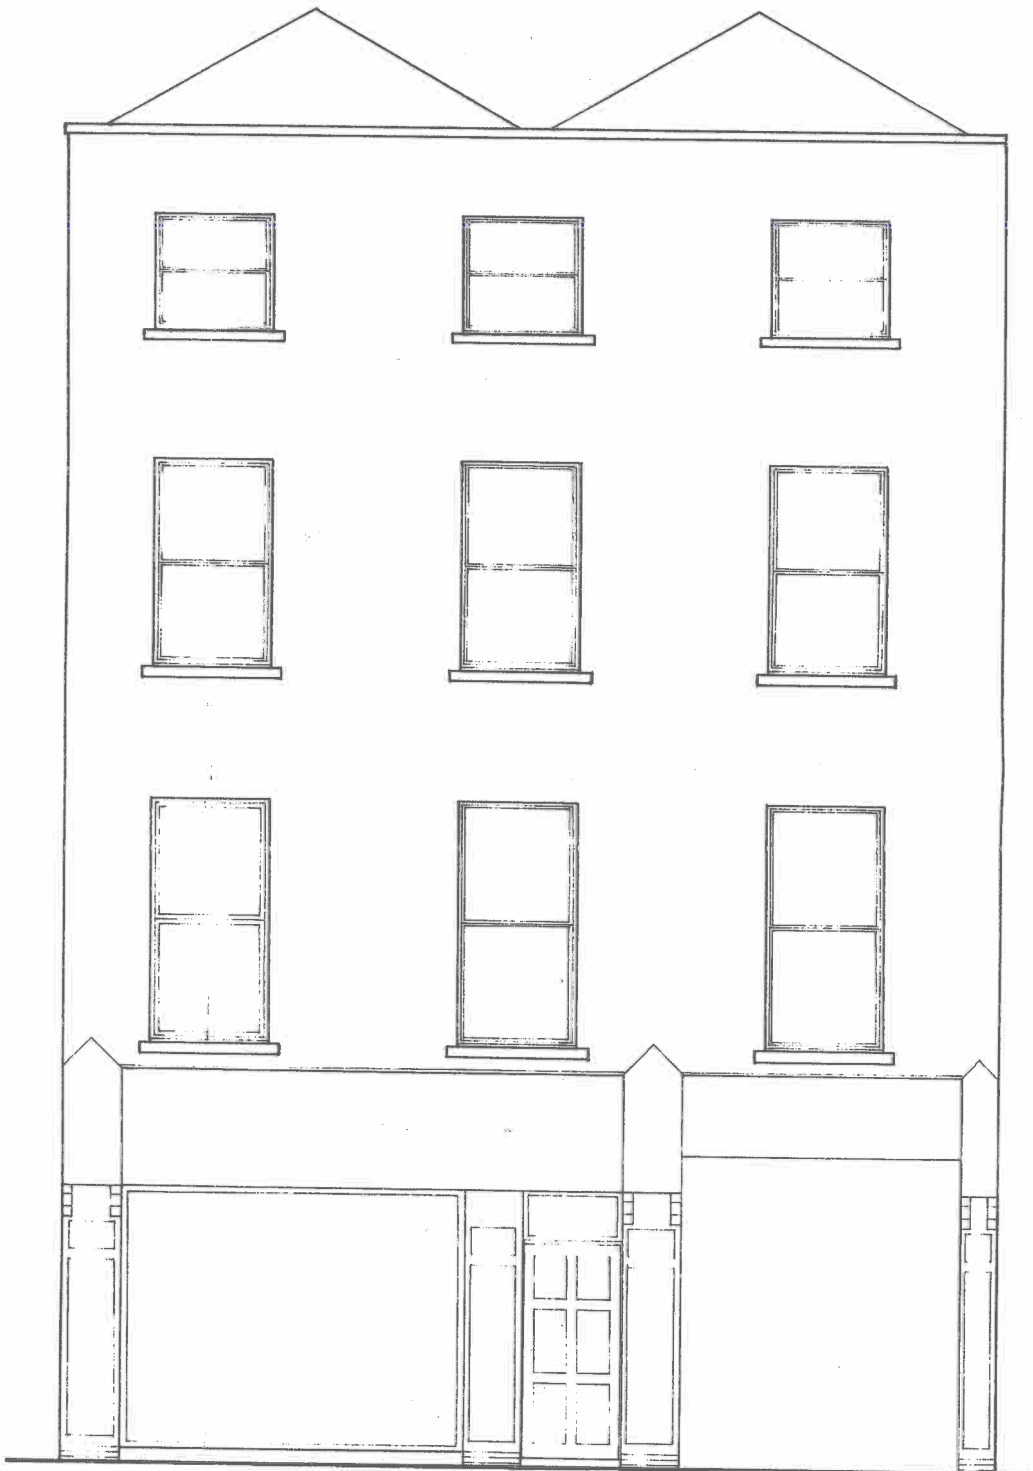


front elevation

Original.


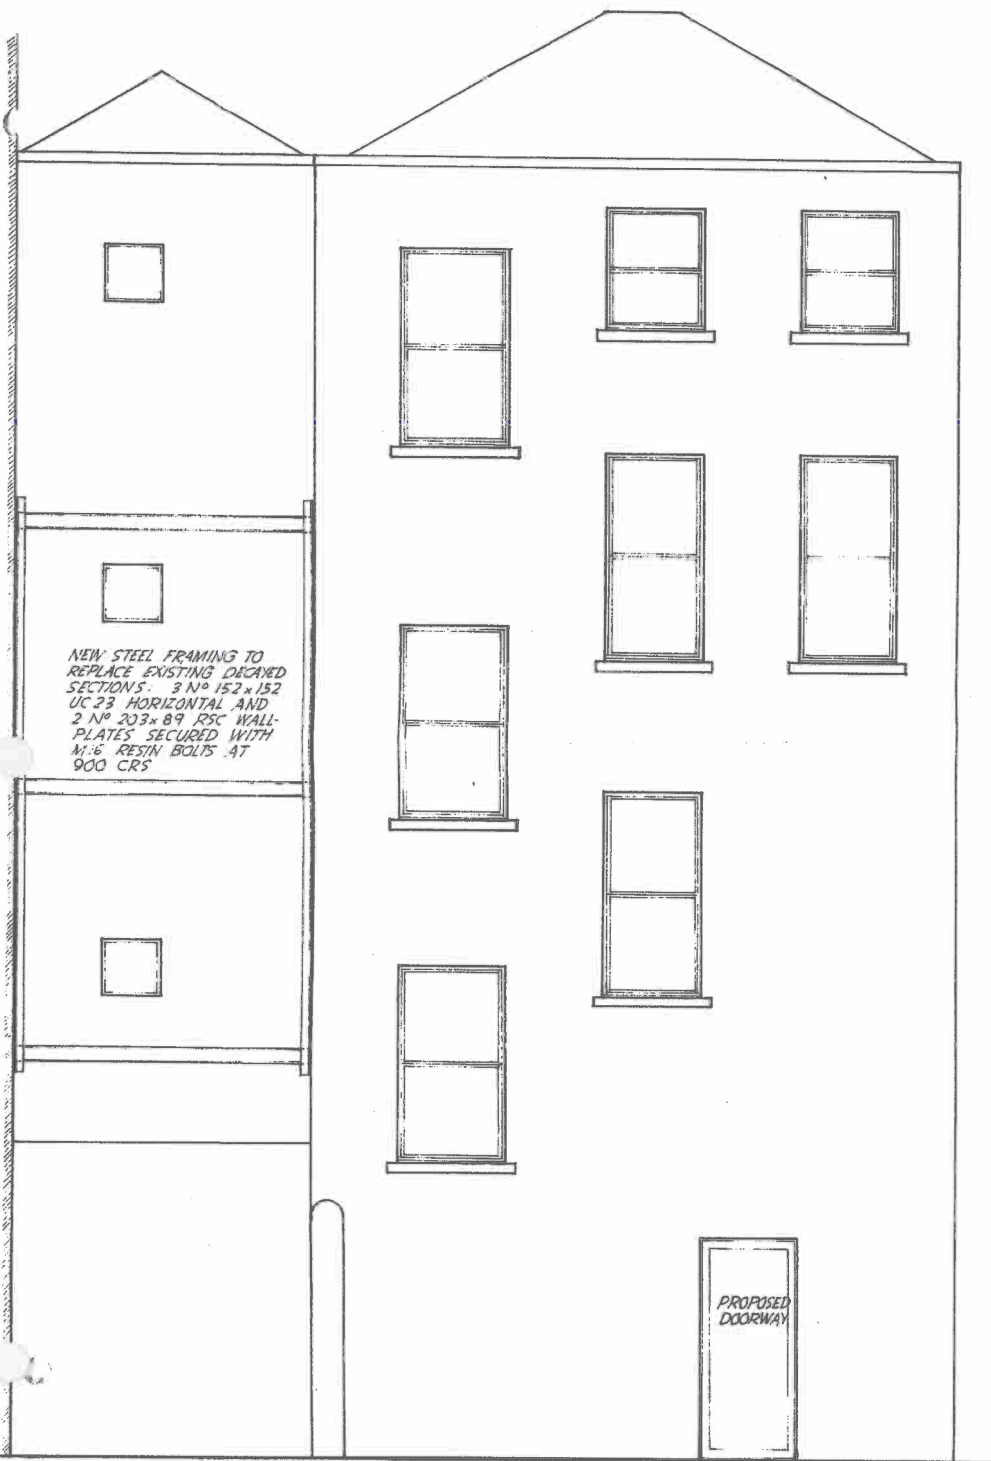



rear elevation


rev	date	description
job PREMISES AT 181 PARNELL STREET DUBLIN 1		
title SECTION, ELEVATION & BLOCK PLAN		
Terence Sweeney C Eng MIEI CONSULTING ENGINEER		
44 Northumberland Road · Dublin 4 · Tel: 01-668 8244 · Fax: 668 6769		
I MC SWEENEY		

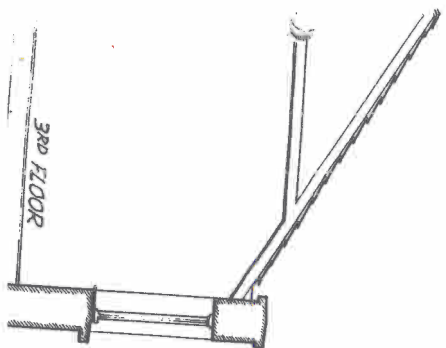


BLOCK PLAN 1/250

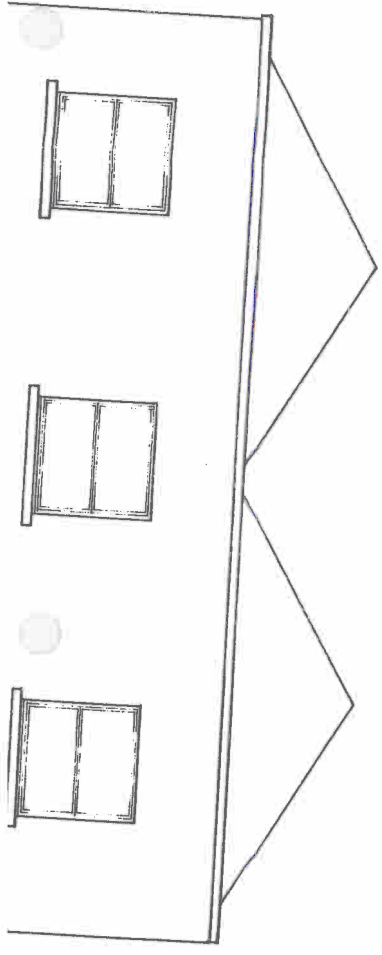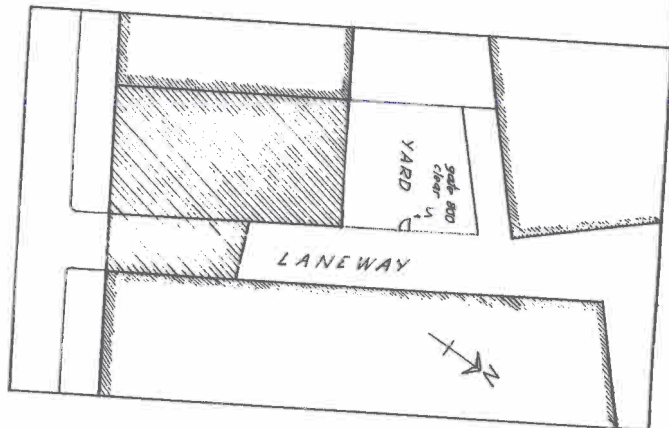

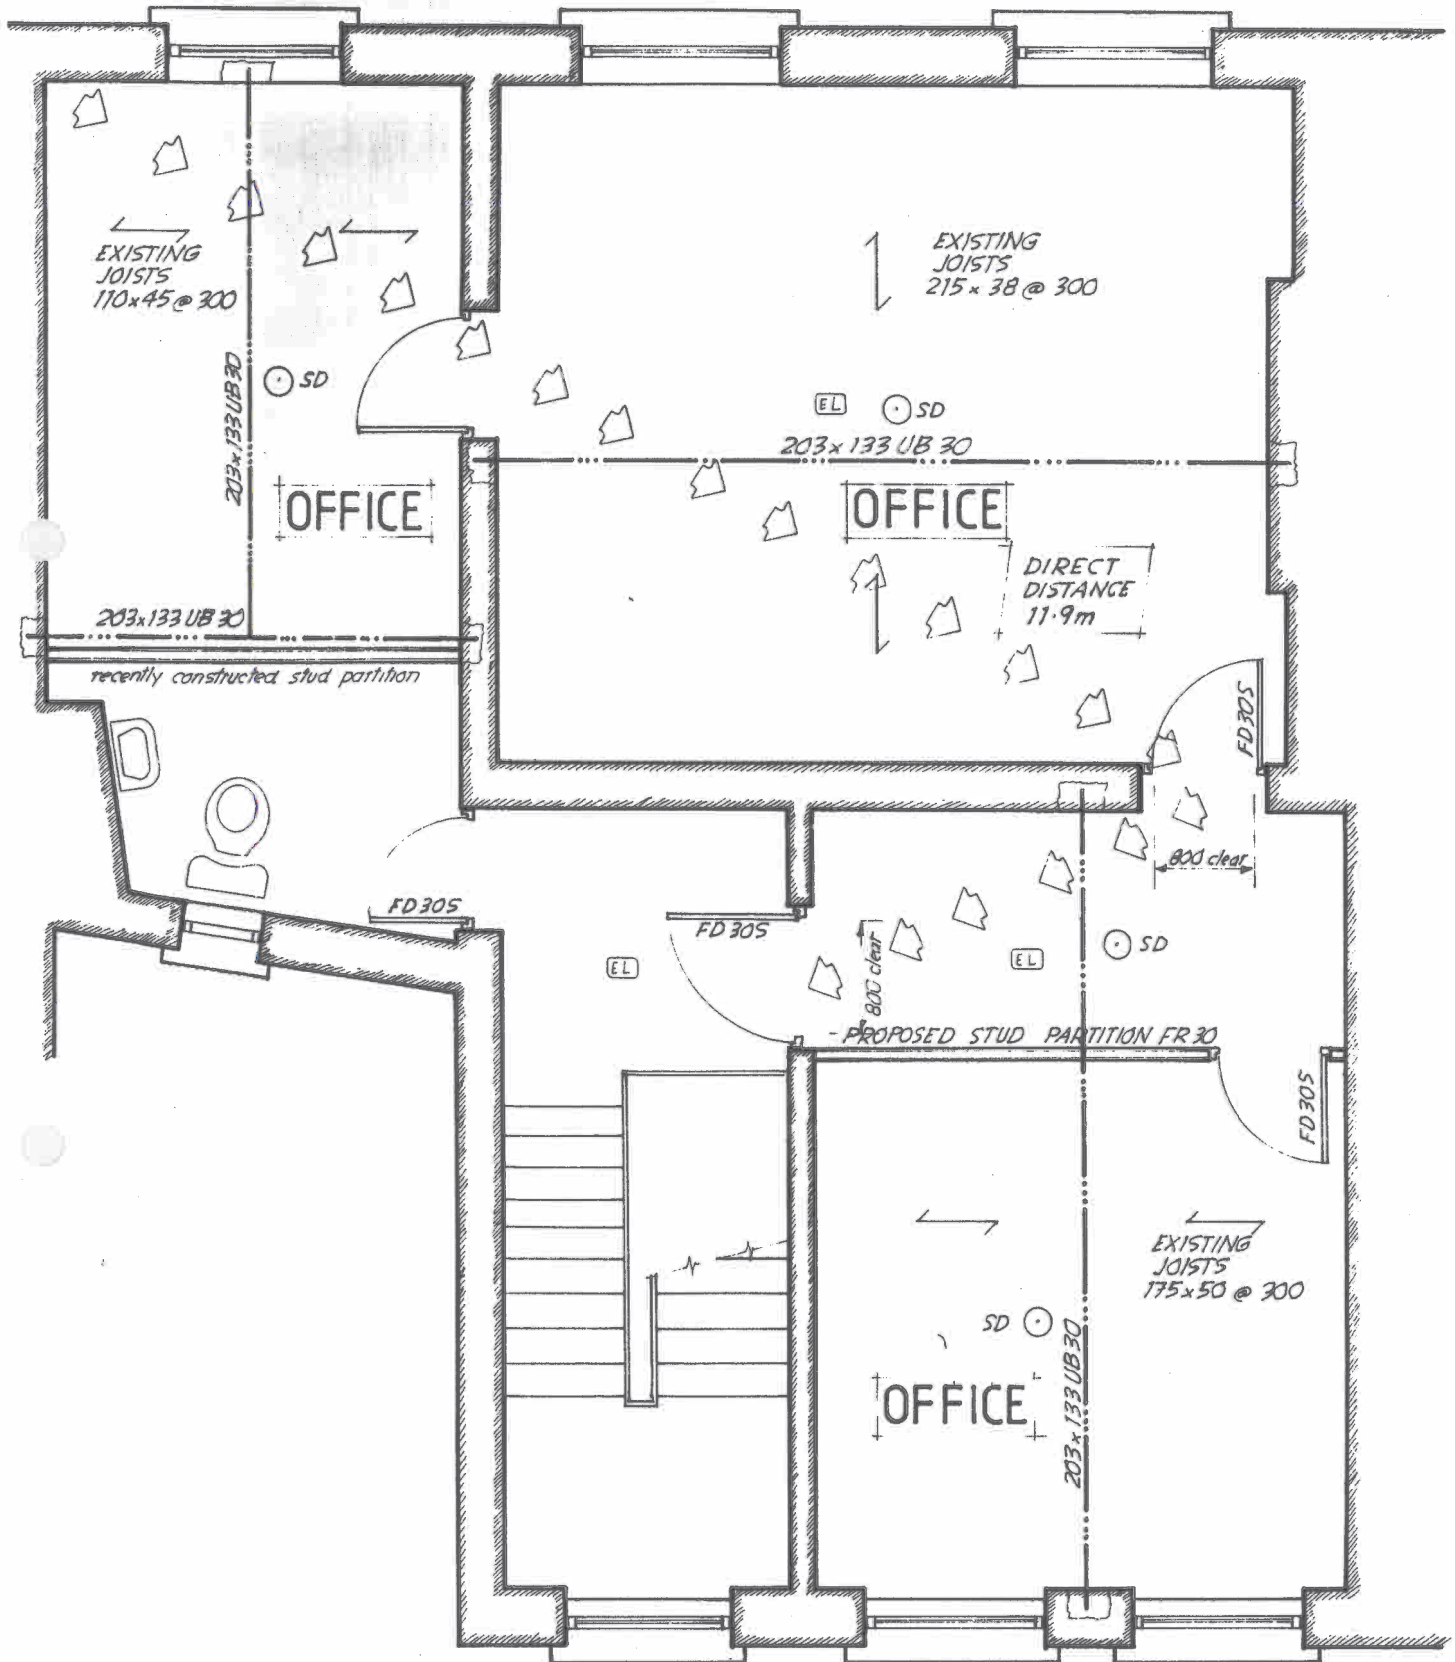

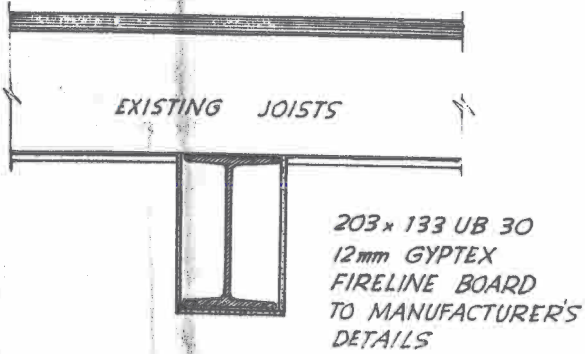

SECTION A-A (TYPICAL)

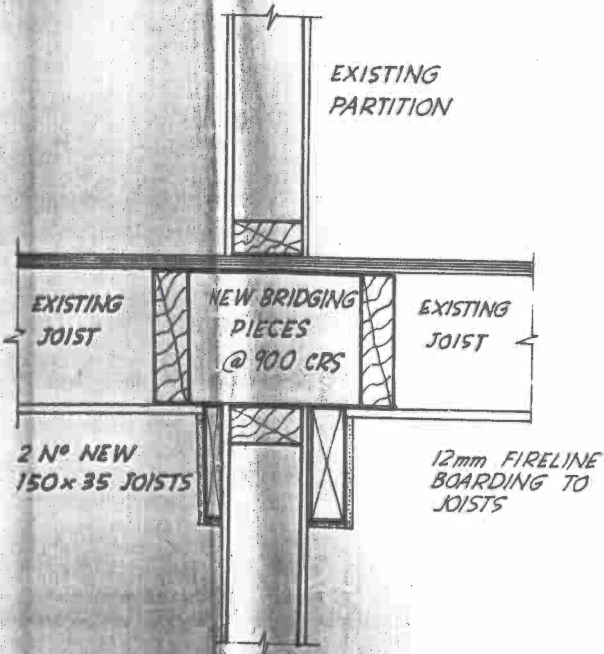

SECTION B-B

THIS DETAIL APPLIES TO 2ND & 3RD FLOORS: AT U/S 1ST FLOOR THE NEW UB 30C BEAM WILL SUPPORT BRIDGING PIECES

REV	DATE	DESCRIP
job		
PREMISES AT 181 STREET DUBLIN 1		
title		
FLOOR PLANS 'SH REMEDIAL WORKS		
Terence Sweeney		
CONSULTING ENG		
44 Northumberland Road · Dublin 4 · Tel: 0		
J MC SWEENEY		
ARCHITECTURAL CC		
MC Phillips House 179 I		
TE		
scale	date	DRG
1:50 1:10	Oct 94	70