


1 02 ROADSIDE ELEVATION PLANNING  
1 : 100


2 04 RHS SW ELEVATION PLANNING  
1 : 100



9 02 FRONT NW ELEVATION PLANNING  
1 : 100

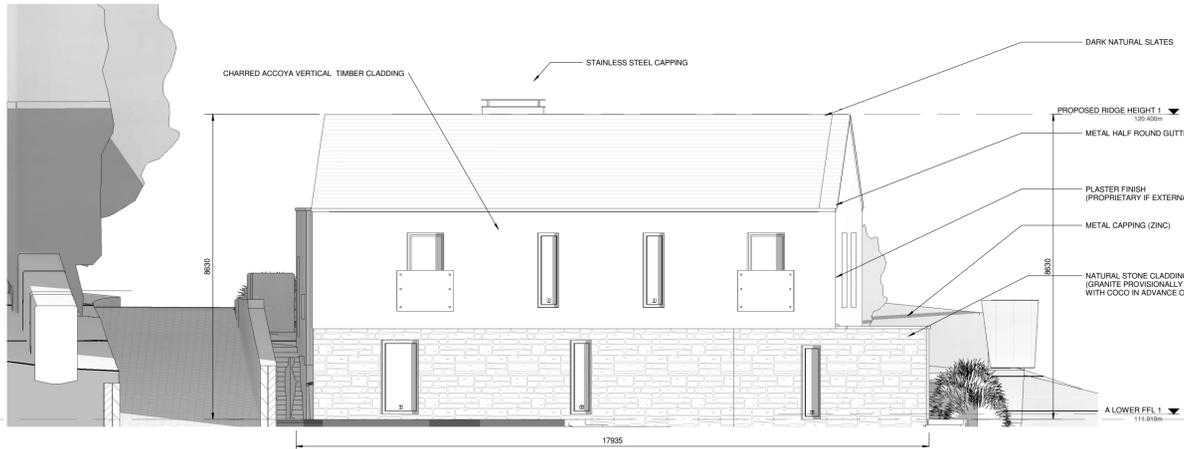


5 3D Perspective View One

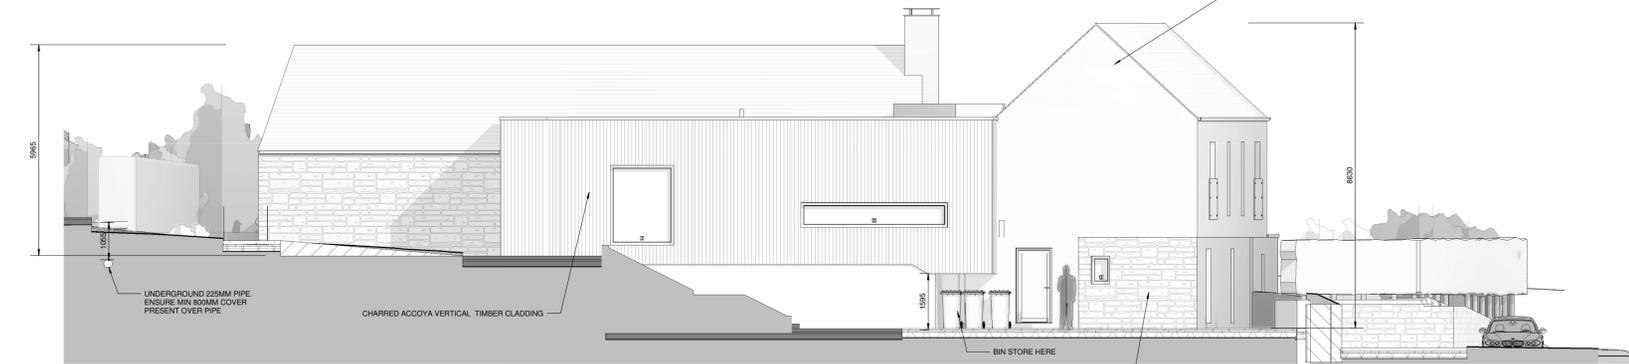

4 01 LHS NE ELEVATION PLANNING  
1 : 100



7 Section C  
1 : 100

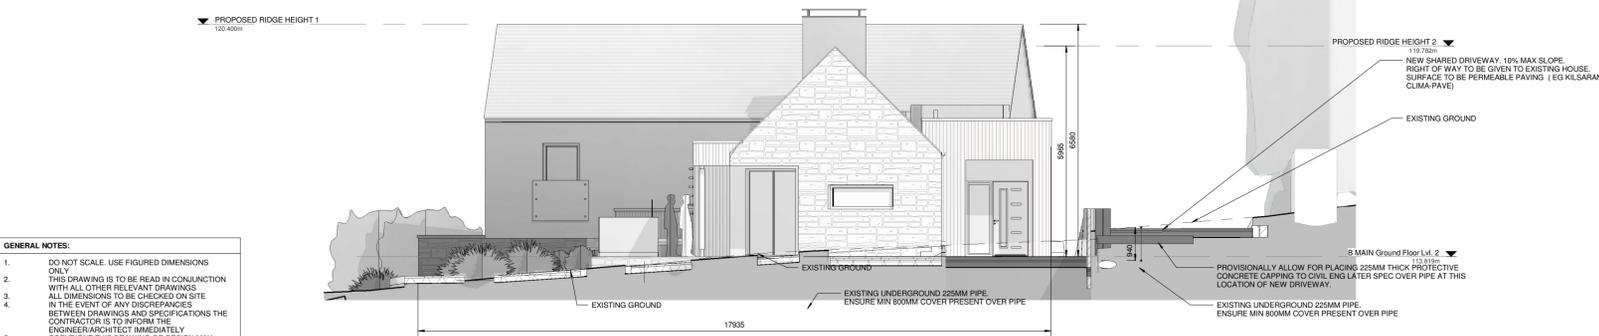

3 03 REAR SE ELEVATION PLANNING  
1 : 100



8 3D Perspective View Two

File Path: Z:\01\_MMA\_PROJECTS\MMA\_2018\18.73\_Bernard and Bernie Byrne\01\_Drawing\00\_Work in Progress\00 Revt Files\18.73\_Bernard and Bernie Byrne.dwg

- GENERAL NOTES:**
- DO NOT SCALE. USE FIGURED DIMENSIONS ONLY.
  - THIS DRAWING IS TO BE READ IN CONJUNCTION WITH ALL OTHER RELEVANT DRAWINGS.
  - ALL DIMENSIONS TO BE CHECKED ON SITE IN THE EVENT OF ANY DISCREPANCIES BETWEEN DRAWINGS AND SPECIFICATIONS THE CONTRACTOR IS TO INFORM THE ENGINEER/ARCHITECT IMMEDIATELY.
  - COPYRIGHT THIS DRAWING OR DESIGN MAY NOT BE REPRODUCED WITHOUT PERMISSION.
  - THESE DRAWINGS ARE FOR PLANNING PURPOSES ONLY & SHOULD NOT BE USED IN PLACE OF CONSTRUCTION DRAWINGS.

Comment:				
Drawn By	Date	Checked By	Date	Approved By
<b>NOTE:</b>				
© Murphy + McGerr Architecture Planning Notes				
Scale:	Purpose of Issue:			
1 : 100	Work in Progress			
Stage:	Created By / Date:	PM / 14 12 19	Status:	S0
PLANNING				
Pro. No.:	18.73	Dep. No.:	206	Rev:
MMA ARCHITECTS 6 Centre Court, Blyry Business Park, Athlone, Co. Westmeath. t: 09064 60006 e: info@marchitecture.ie				
Project Details: planning permission for the construction of a new dwelling; connection onto existing foul and water services, closure of an existing road entrance with the construction of a new shared road entrance, and all ancillary site works. AT TULLOW HILL, TULLOW, CO CARLOW				
Client: Bernard and Bernie Byrne				
Drawing Title: Proposed Elevations				
Drawing Identifier: 18.73-MMA-A-206				