



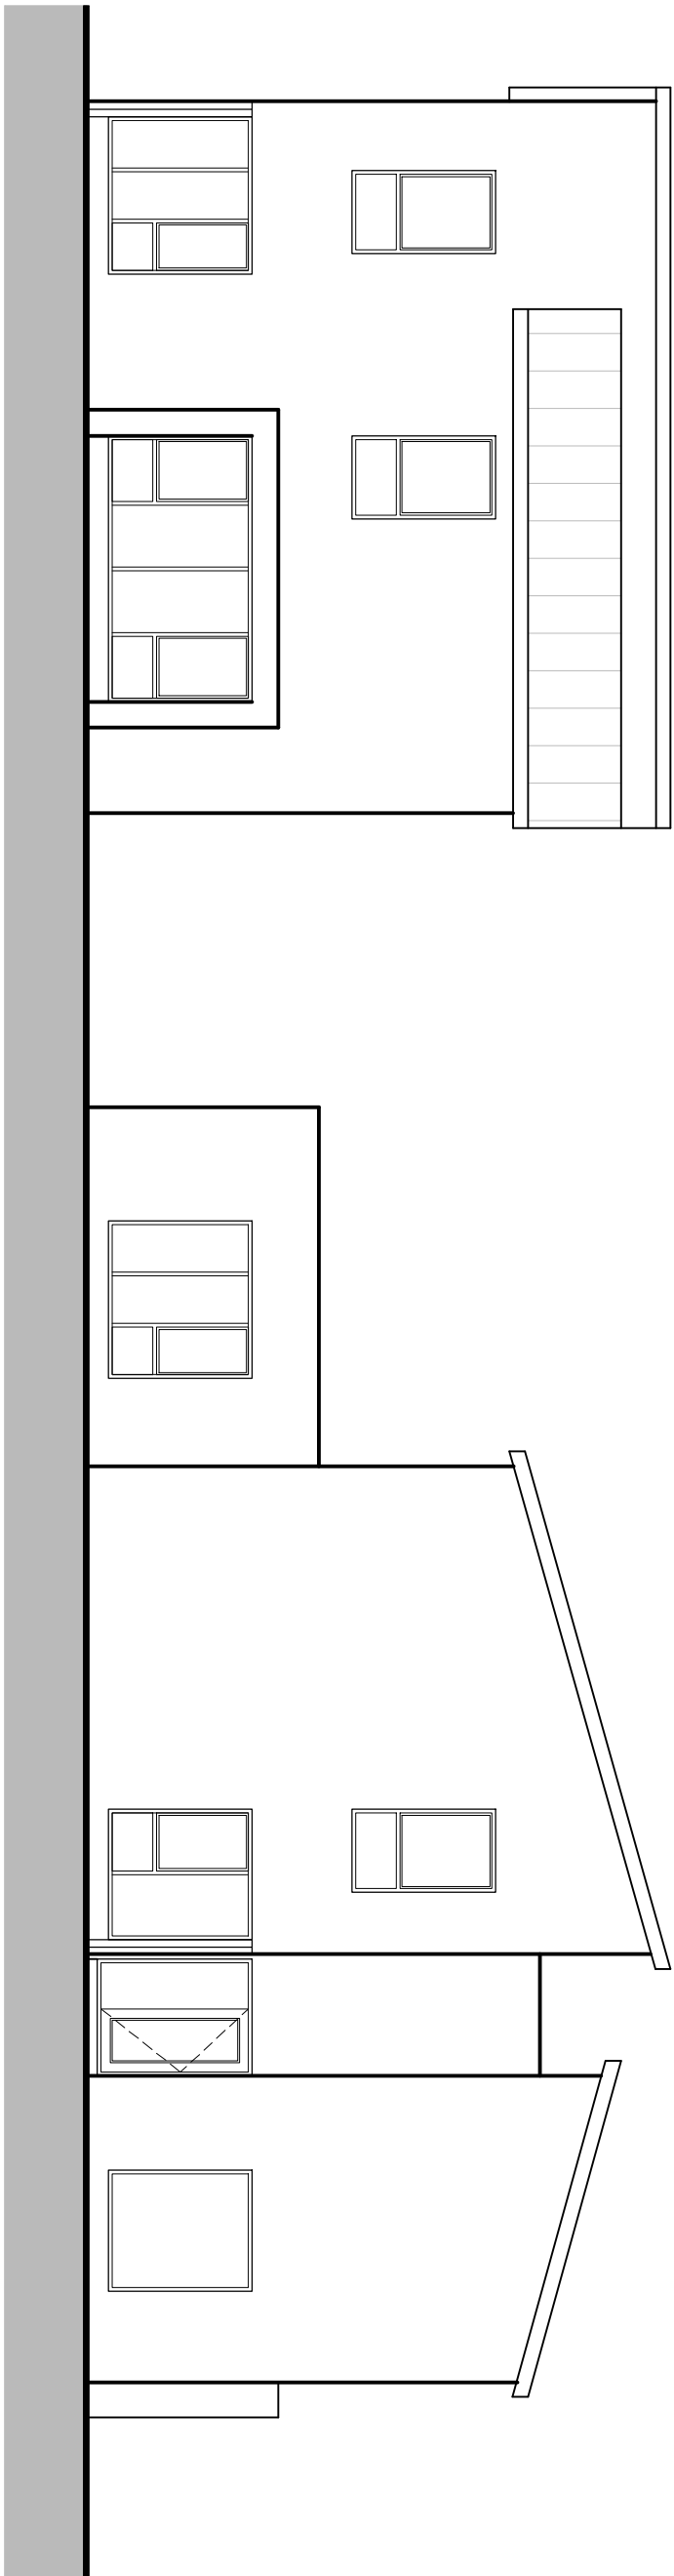

FRONT ELEVATION

SIDE ELEVATION

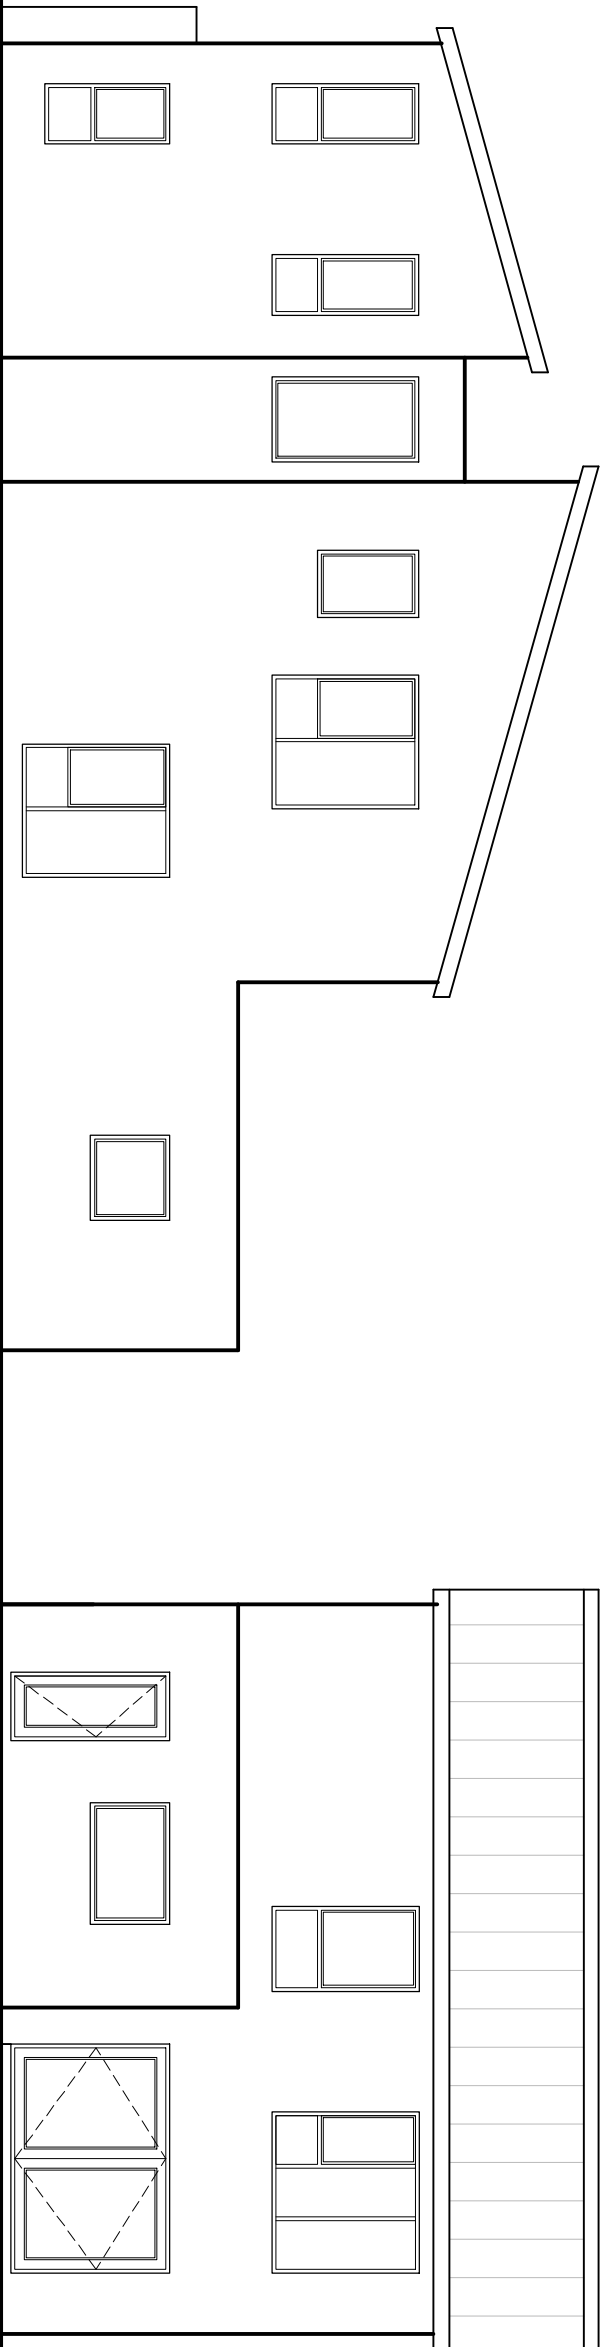

SIDE ELEVATION

REAR ELEVATION

JOB : DWELLING AT
DUNMORE
CO. KILKENNY

CLIENT:

TITLE: SITE 5 ELEVATIONS

SCALE: 1/100

DRWG NO.

IN DEVELOPMENTS

089 4368787

info@indevelopments.ie