
ATTUTE OF THE AROUNT	revisions	1: height of building reduced to 6725mm	drg type	further information	drawn	co's	conor o'sullivan b.a.(hons), dip.arch(oxford), mriai, riba.		family dwelling
A DATE OF A DATE		2: comer window in playroom amilted 3: balcony greatly reduced 4: cross sectional drawing b-b through entire site showing north/south section including public road	title	contiguous elevation			architect	fax 021 482 2021 tel 021 482 2011	for Shane Fitzpatrick
H POUNDED 1877			scale	1/100	date	february 2023	siracusa, church hill, glanmire, co. cork	email cosa@eircom.net	

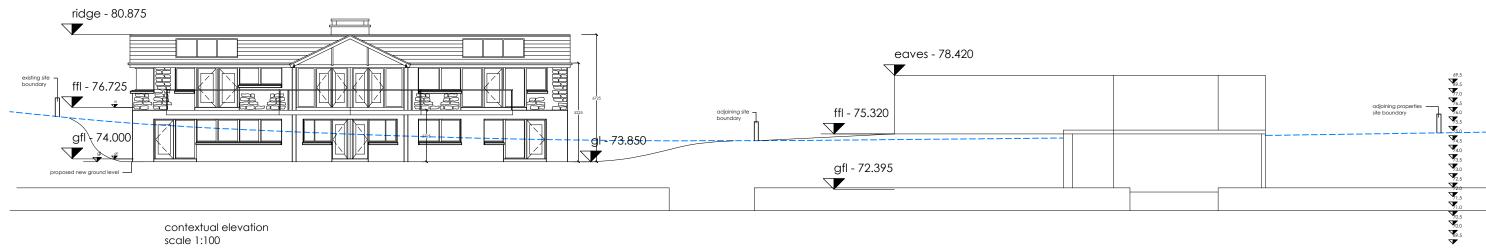

drg no	
623 FI-300	COSA