


entrance elevation
scale 1:10

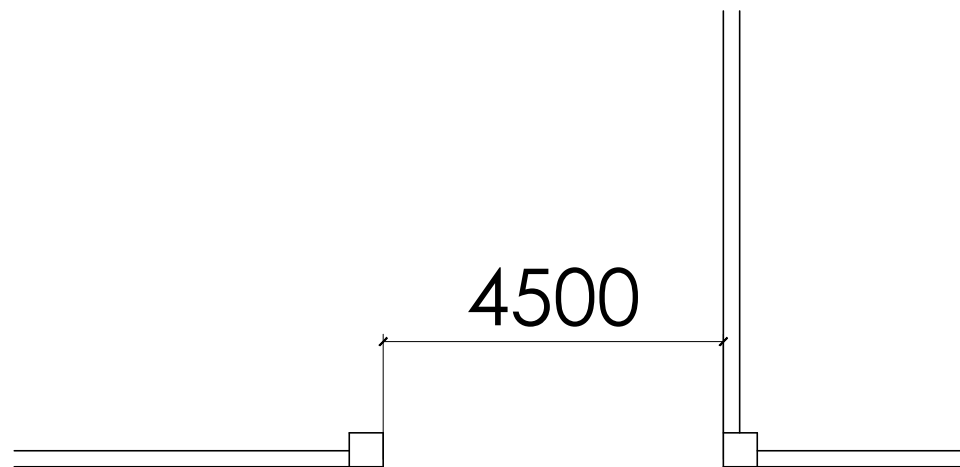

entrance plan
scale 1:10

specification

depth and size of foundations to depend on site conditions
walls to comprise 215mm concrete block on flat rendered externally
with 2 coat sand/cement render and painted white, top of front
boundary wall finished with render (edge chamfered to site side)

entrance piers as shown capped with 100mm limestone slab on dpm
finished flush with rendered edges of 450mm pair of entrance piers



revisions

orig type	further information	drawn	co's
title	site entrance details		
scale	1/50	date	february 2023

conor o'sullivan b.a.(hons), dip.arch(oxford), mriai, riba.	fax 021 482 2021
architect	tel 021 482 2011
siracusa, church hill, glanmire, co. cork	email cosa@eircom.net

family dwelling	drg no
for Shane Fitzpatrick	623 FI-400

COSA
