
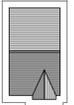
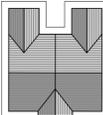
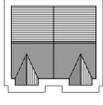


-  4 Bed. Detached House Type 'A' 7 no. Area = 1,666 sq. ft.
 -  4 Bed. Semi-Detached House Type 'B' 6 no. Area = 1,651 sq. Ft.
 -  3 Bed. Semi-Detached House Type 'C' 16 no. Area = 1,189 sq. Ft.
 -  3 Bed. Mid-Terrace House Type 'D' 6 no. Area = 1,131 sq. Ft.
 -  3 Bed. End-Terrace House Type 'E' 6 no. Area = 1,202 sq. Ft.
- Total = 41 no. Dwellings

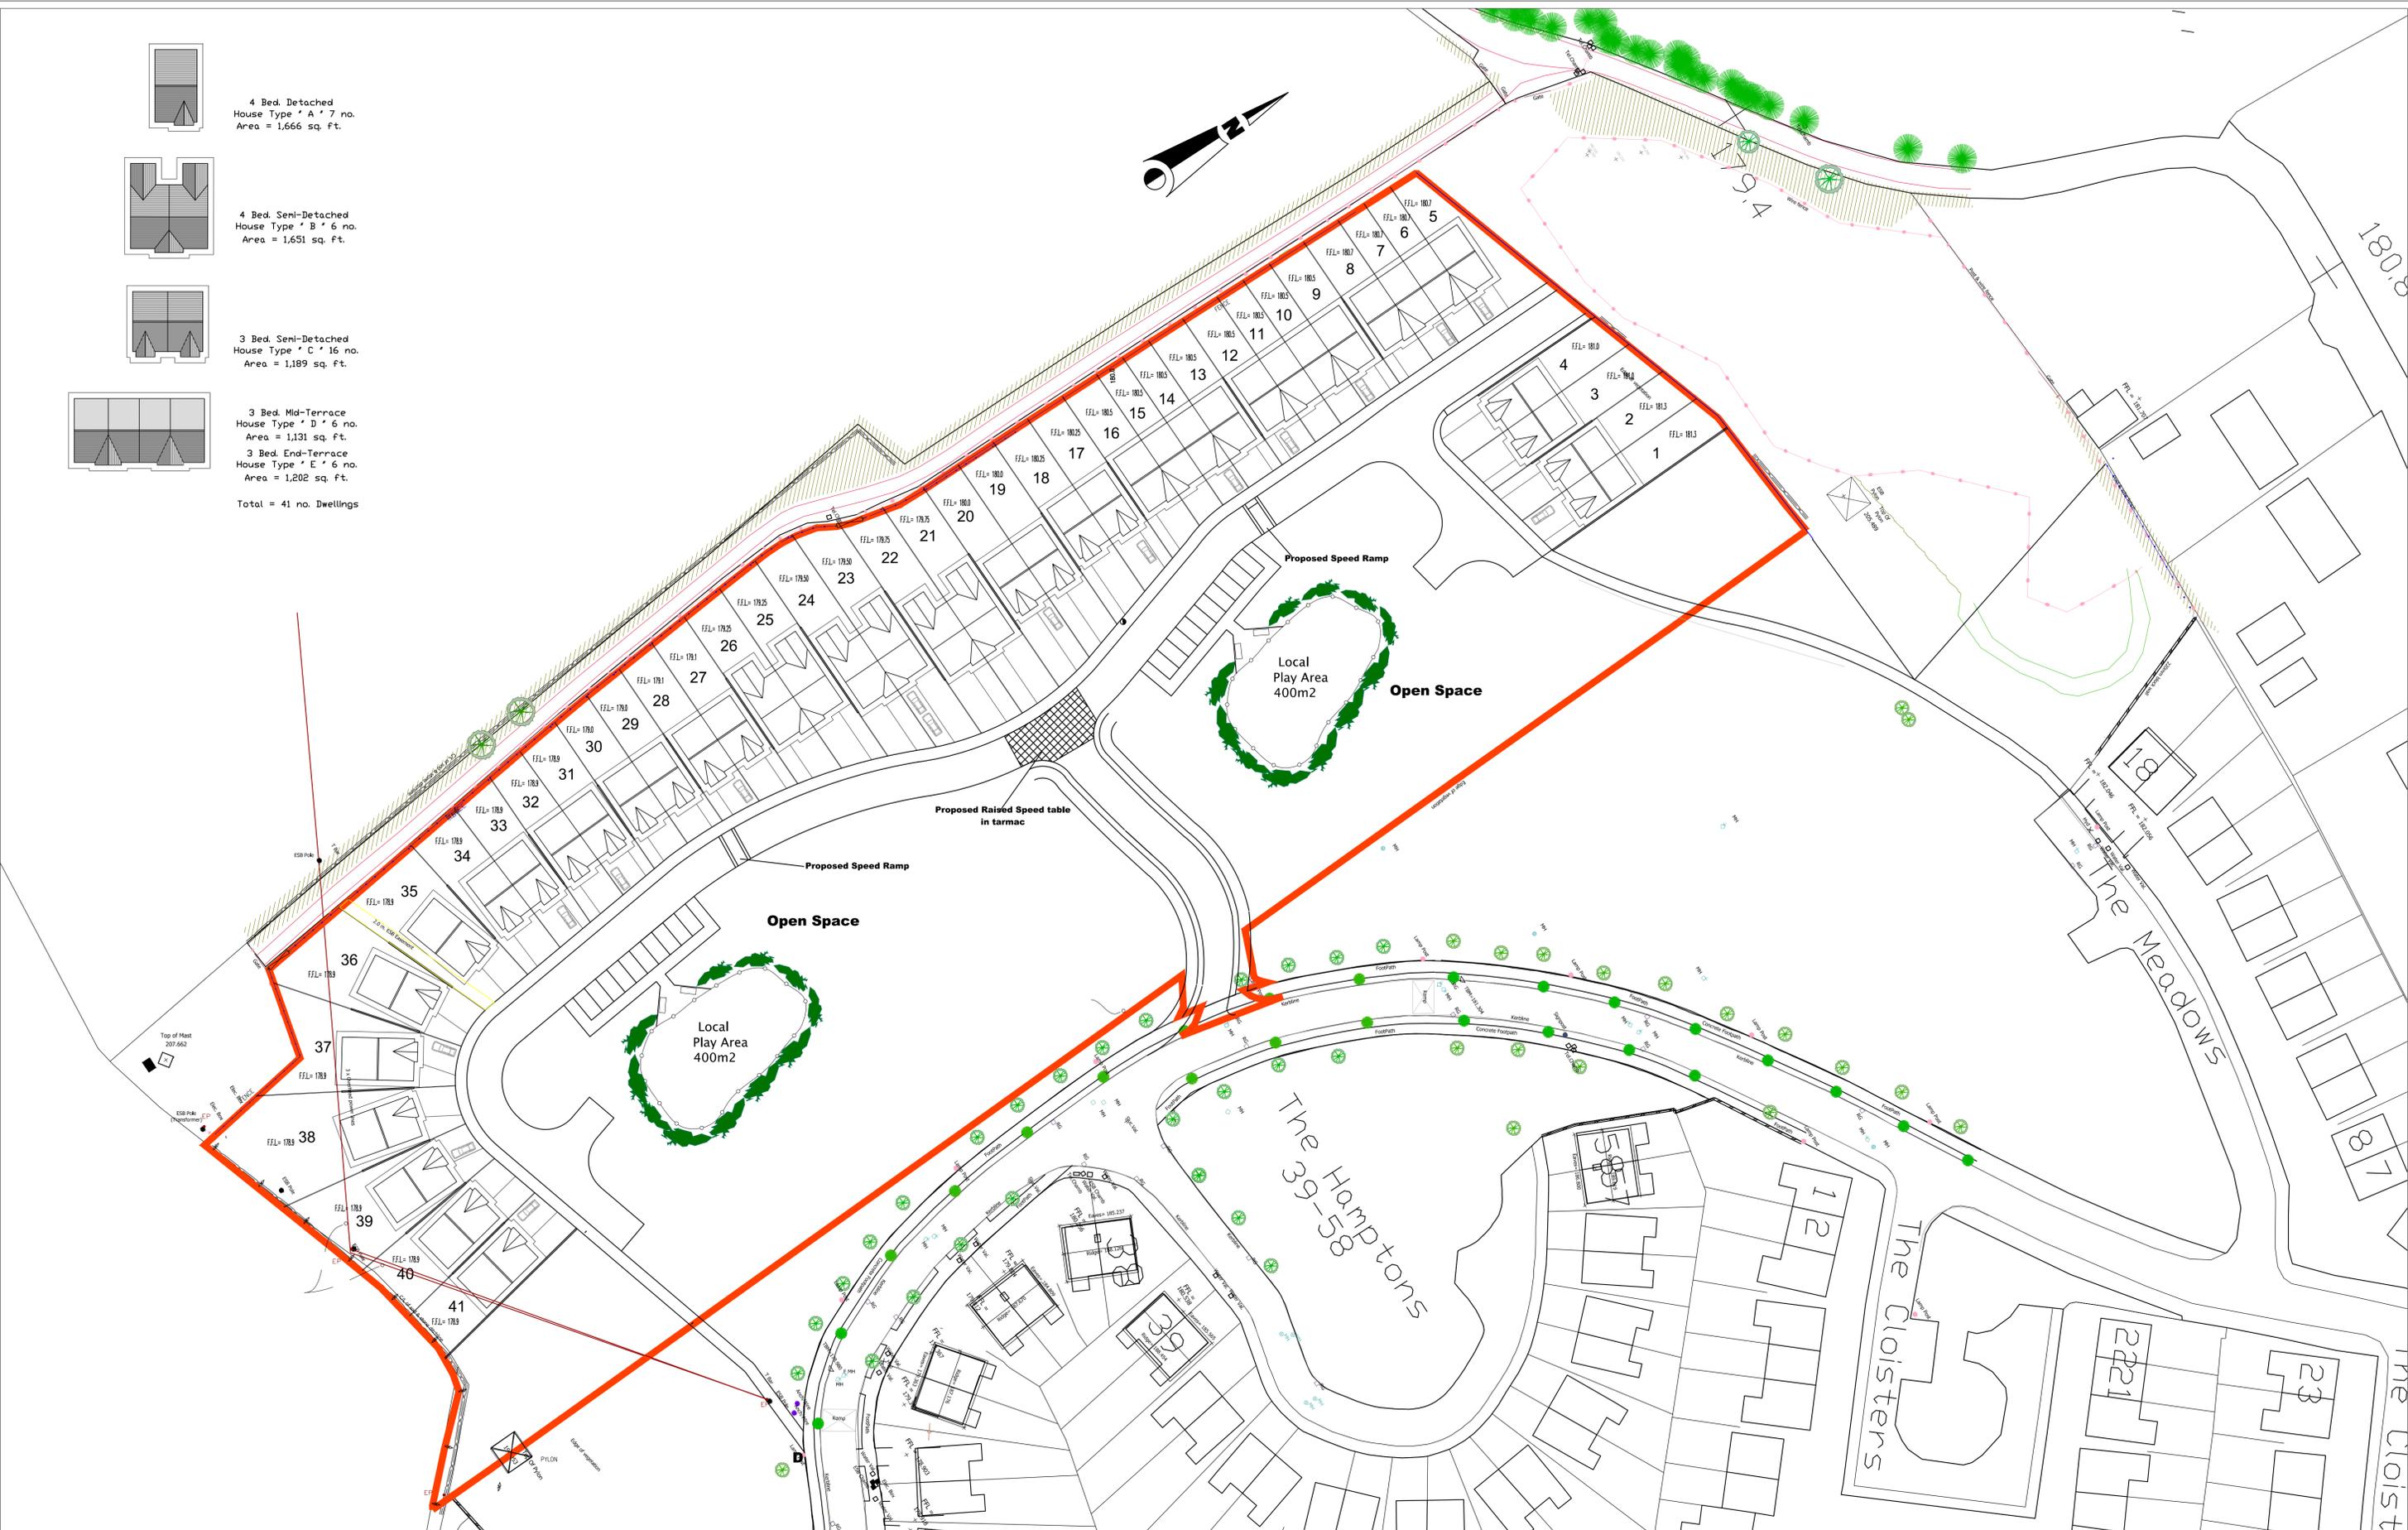

- NOTES:
1. This drawing is not to be scaled.
 2. Contractor to check all dimensions and conditions on site before commencing work.
 3. Engineer to be informed of any discrepancies before work proceeds.
 4. Large scale drawing take preference over similar drawings.
 5. This drawing is copyright and for identification purposes only.
 6. All materials and details used in construction, to comply with current Building Regulations.

ISSUE STATUS	REVISION	INITIALS	COMMENTS
Issue No. 1			
Draft / Concept			
Pre-planning			
Planning Application			
Tender	Construction March 2017		
Final Certificate			
Construction			
As built			
Compliance			

DH DENNIS HENWIGAN & Associates Ltd.

GREENBANKS, BALLYVOLANE, CORK - Tel 021 4553666 - Mob 097 416231 - Email dennis.henwigan@eircom.net

Client - Cridwell Homes Ltd. Drawing - General Site Layout Date - 28/03/17

Project - Dev. @ Glen Dara, Ard Cashel, Watergrasshill, Co. Cork Job no. 2285-02-01 Scale: 1:500