


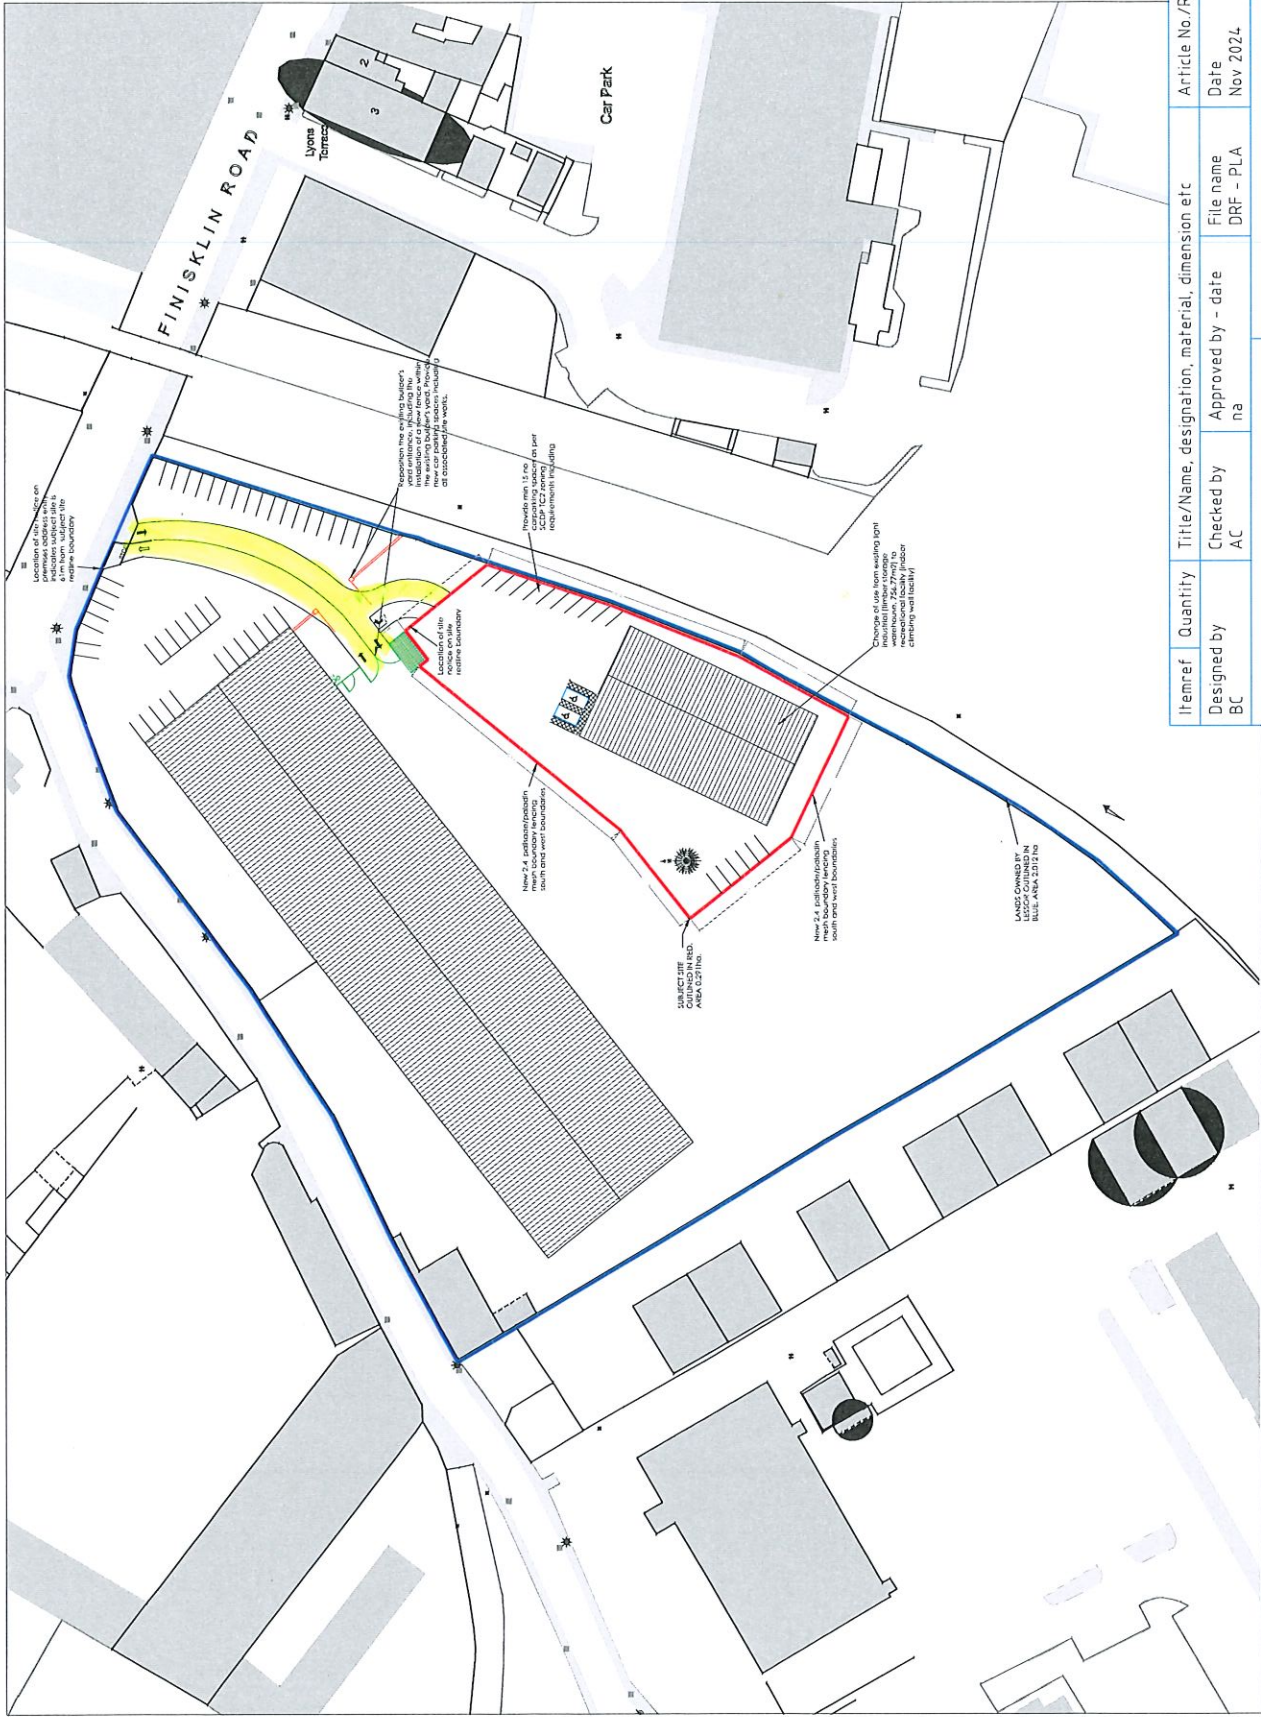

Itemref	Quantity	Title/Name, designation, material, dimension etc	Article No./Reference
Designed by	BC	Checked by AC	Approved by - date na
File name	DRF - PLA	Date	Nov 2024
Scale	1:1000 @ A1		

TKGC Ltd.		Proposed Site Layout	
Brooks Timber & Building Supplies Ltd		Edition	Rev 1
		Sheet	3/3