


FOR PLANNING ONLY

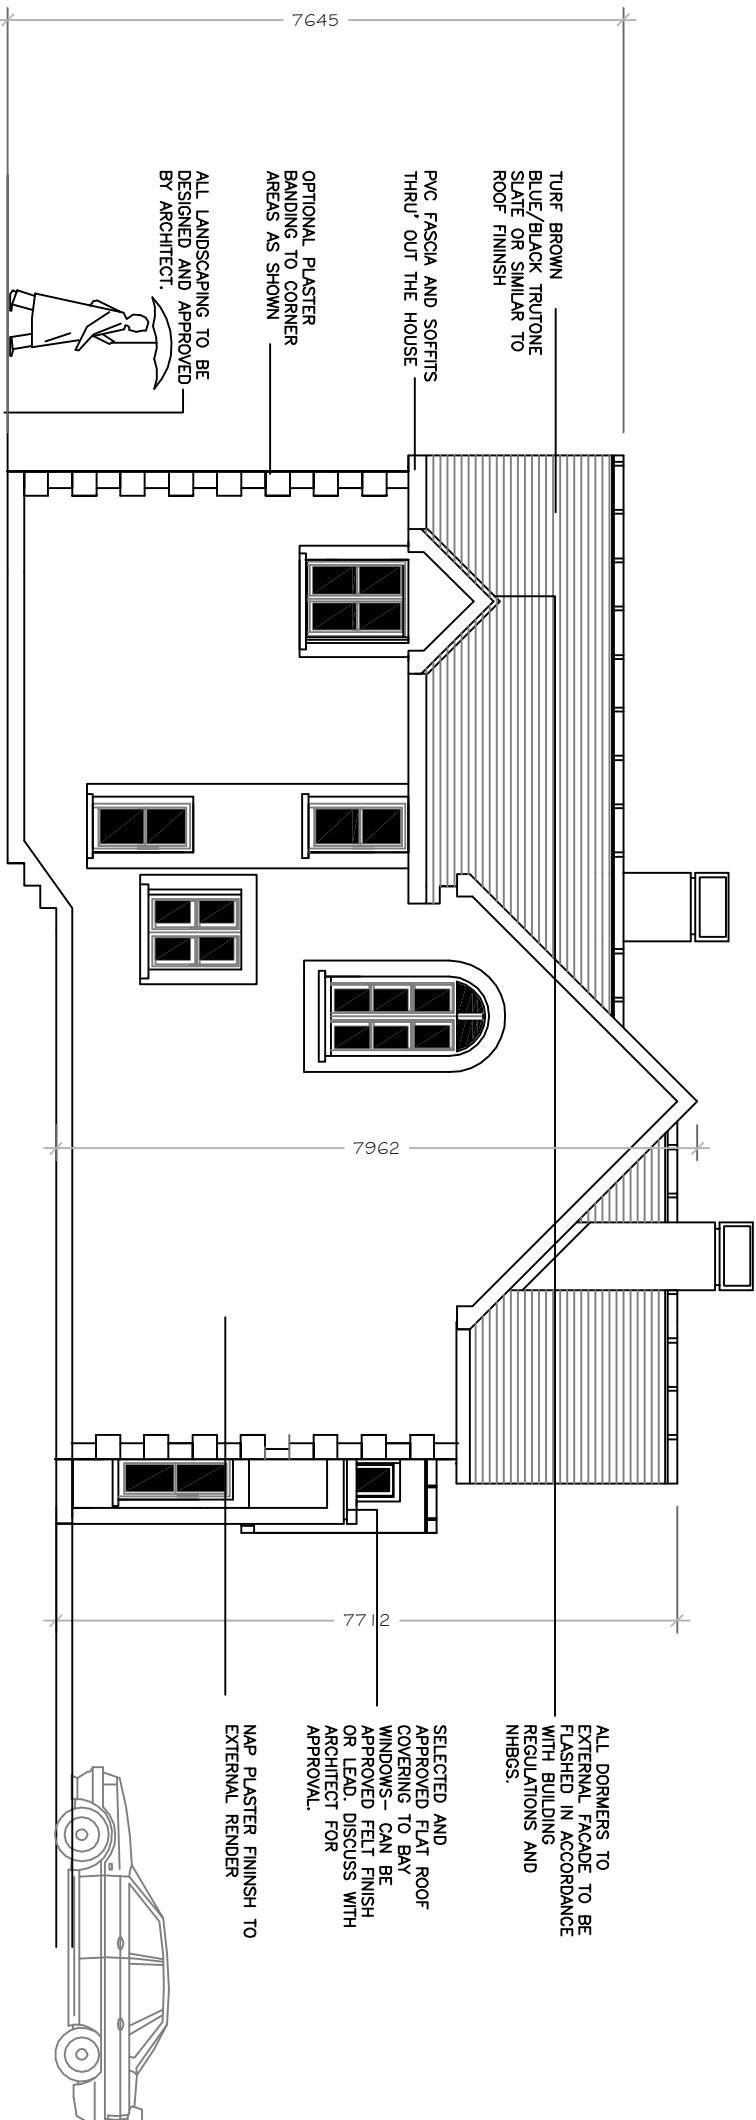

PROPOSED SIDE ELEVATION

SCALE 1:100

Ian Hefferman & Associates
Cnoc Dubh, Ballymanus Lower,
Blackhill, Glenealy, Co. Wicklow
Ph: (086) 8891862
Ian@heffermancivilengineers.ie
Side Elevation
Scale: 1/100
Date: Mar 2014