

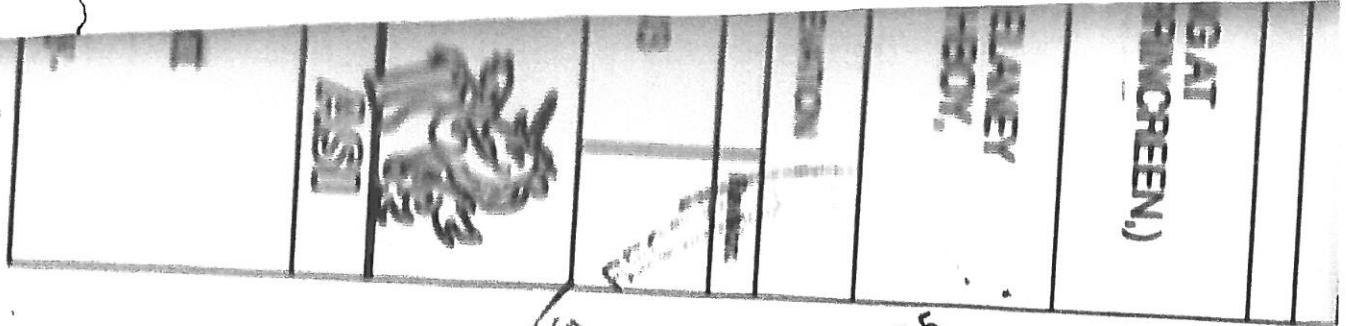


# PROPOSED CONTIGUOUS ELEVATION

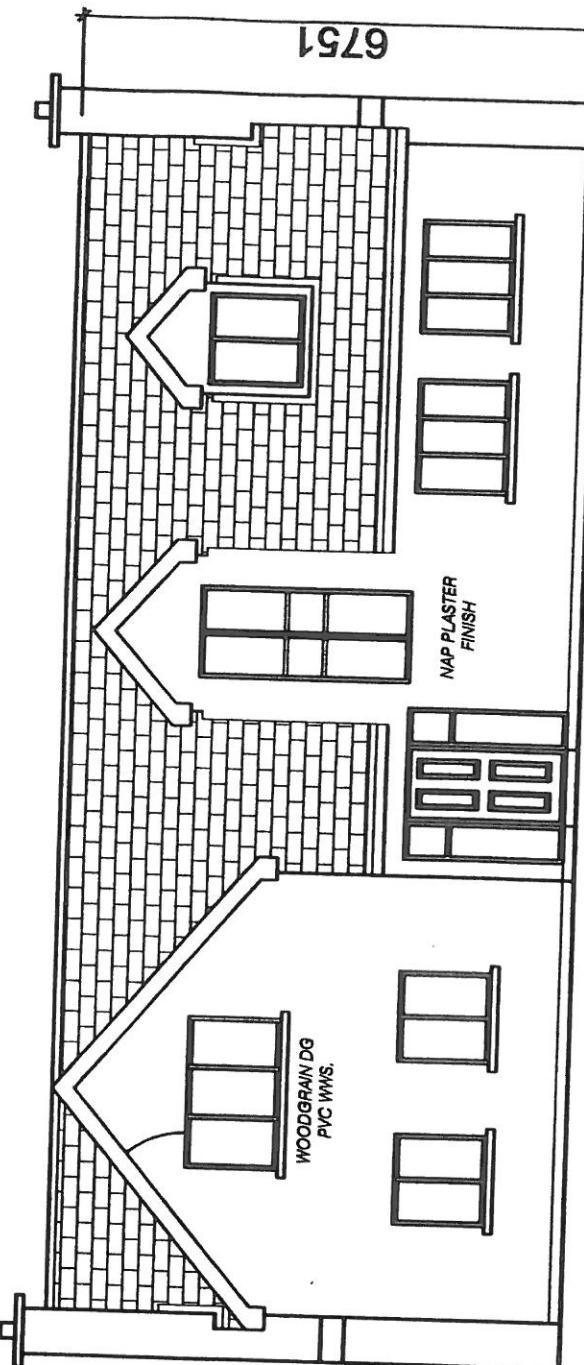

22 DEC 2010  
17 - 175

THIS DRAWING TO BE USED

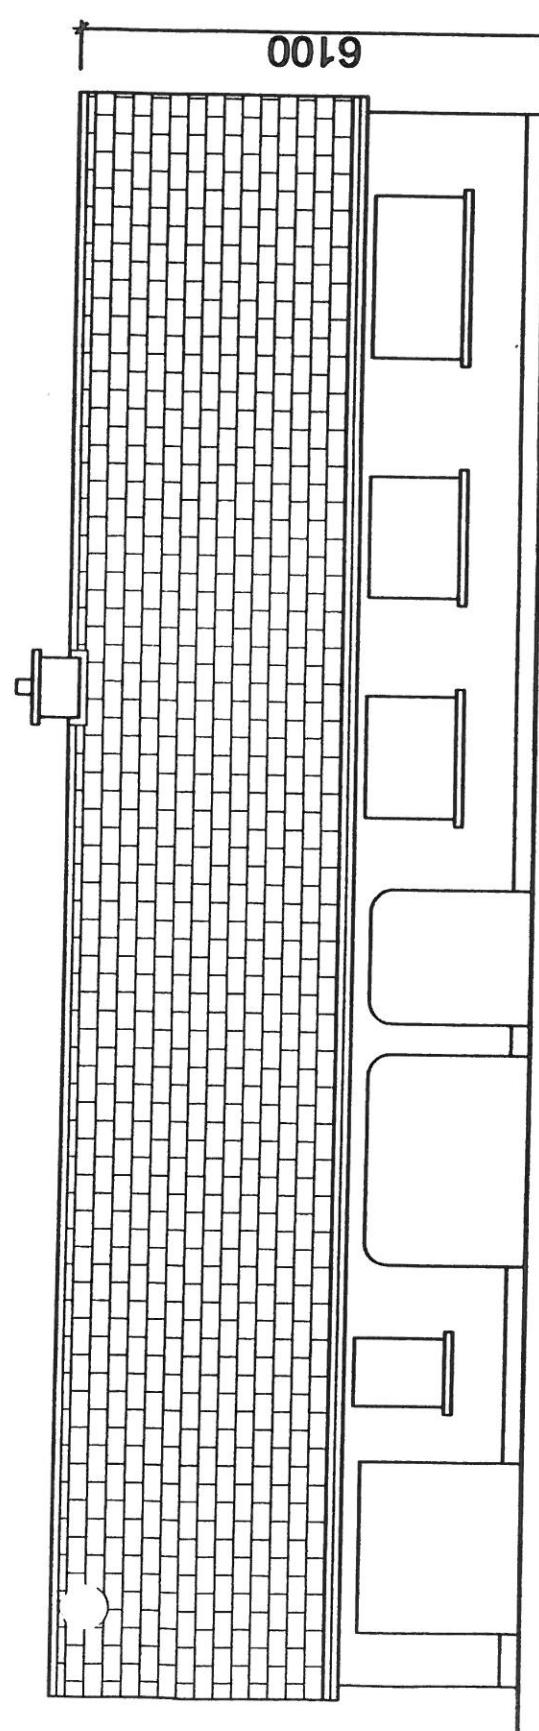

DESIGN IS COPYRIGHT OF BOTH M.K. HOME  
DESIGN AND RAGGETT HOMES. DESIGN OR  
DRAWING IS NOT TO BE RE-USED WITHOUT  
PERMISSION FROM BOTH PARTIES.