


NOTES

1. This drawing is the property of Peter Bolger Consulting Ltd. It is a confidential document and must not be copied, used, or its content divulged without prior written consent.
2. DO NOT SCALE, use figured dimensions only, if in doubt ask.

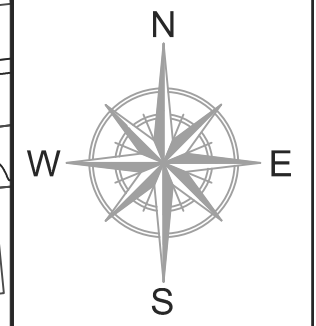

SITE IN RED
SITE AREA = 0.11ha


No.	Date	Amendment / Issue	App.

PETER BOLGER CONSULTING LTD
CONSULTING ENGINEERS
 Newton House, Bachelors Walk, Bagenalstown, Co. Carlow
 Phone: (059) 91 58000; Email: info@pbc.ie

Project:
 Planning Permission at
 Royal Oak Rd, Bagenalstown,
 Co. Carlow.

Title:
SITE LOCATION MAP

Drawn by:	D.O.Gorman	Job No:	
Checked by:	P.B.	Drw Loc:	
Approved by:	P.B.	Drw. No.:	
Scale:	1 to 1,000 @ A4	Rev:	
Date:	Sept 22		

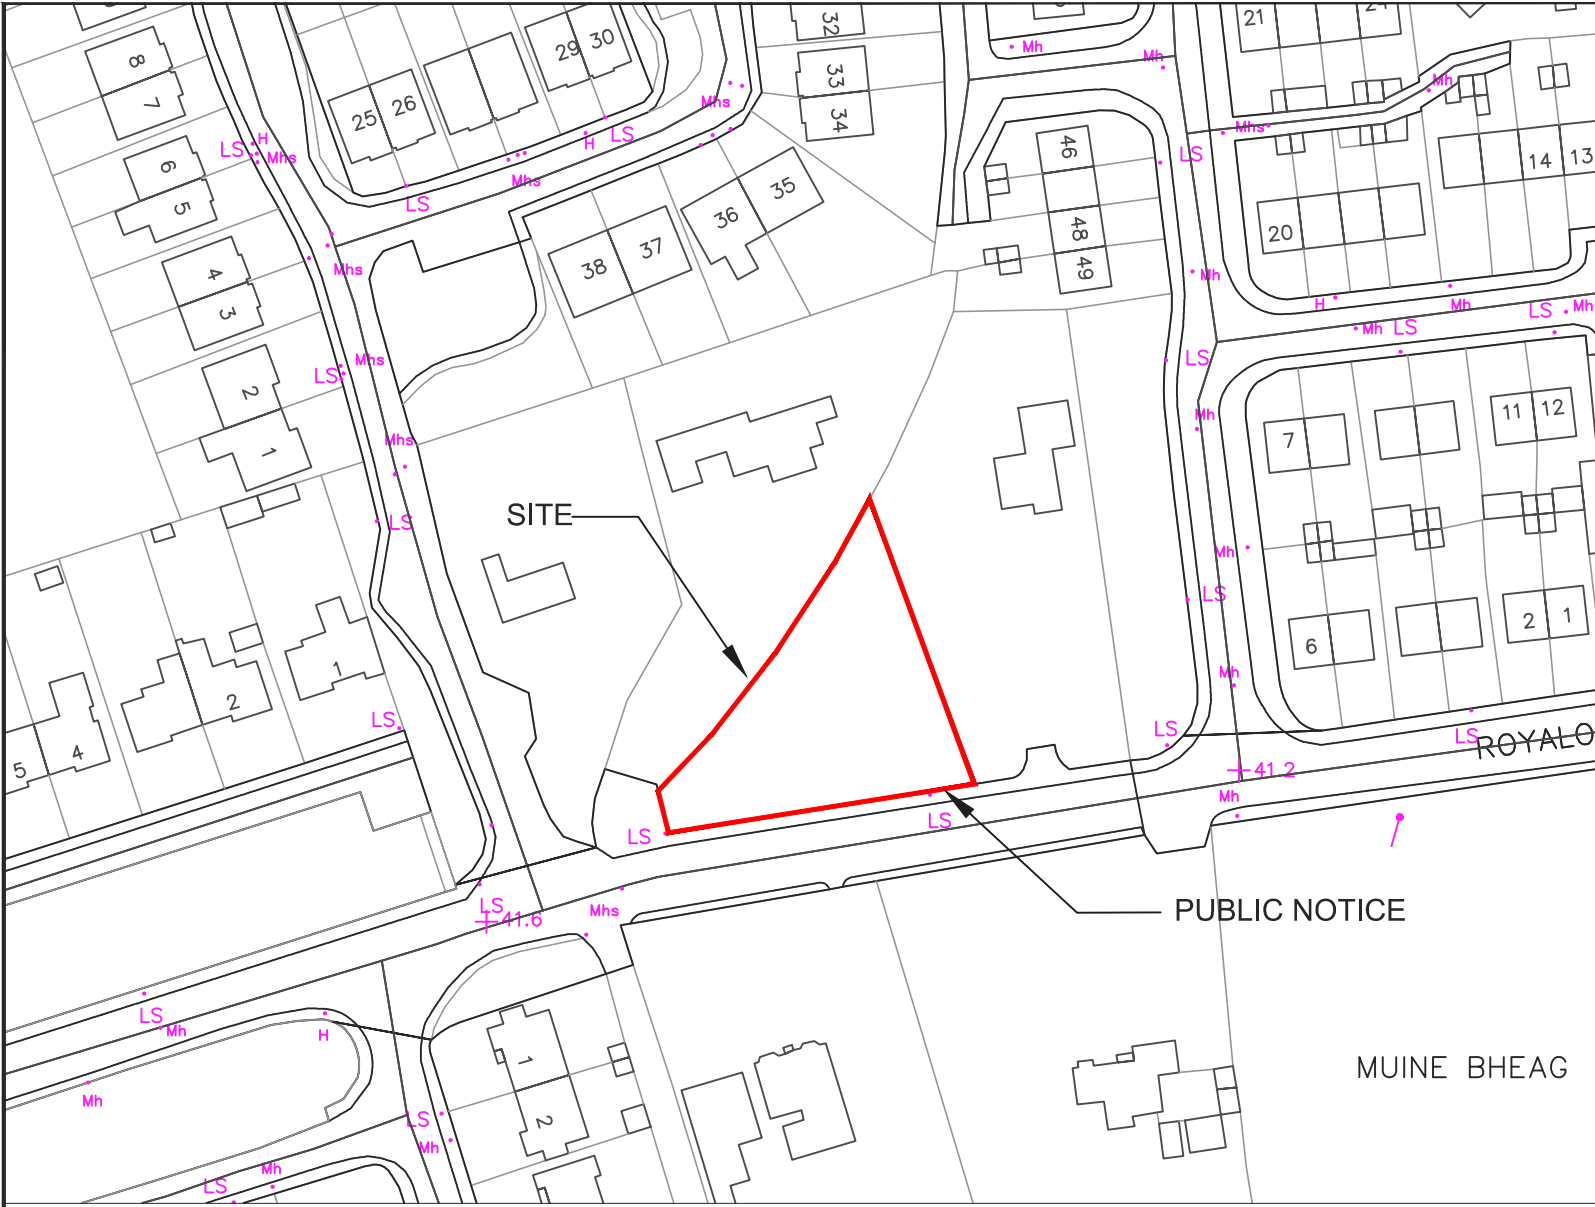

Includes Ordnance Survey Data Reproduced Under Licence OSI
 No EN 0075822 Peter Bolger Consulting, Unauthorised Reproduction
 Infringes Ordnance Survey Ireland and Government Of Ireland Copyright.

DRAWING FOR PLANNING PURPOSES ONLY

Site Location Map

Scale 1:1,000

SLM-101