


Railway Line

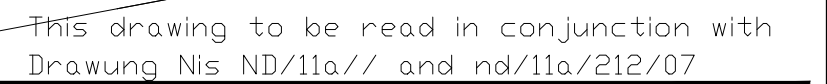

Billy Moran Architectural Design The Square, Castlecomer, Co. Kilkenny, Tel./Fax. 056/40883	Project Site Layout Plan Two Dwellings		Date
	Address Fiddown Co. Kilkenny		
	For Owen Meade & Ruth Coad		
Scale 1:500	Drawn By B. Moran	Drawing No. ND/11a/212/02	