




SECOND FLOOR

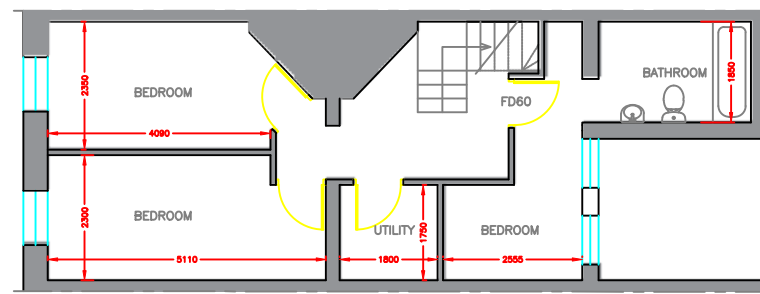


THIRD FLOOR

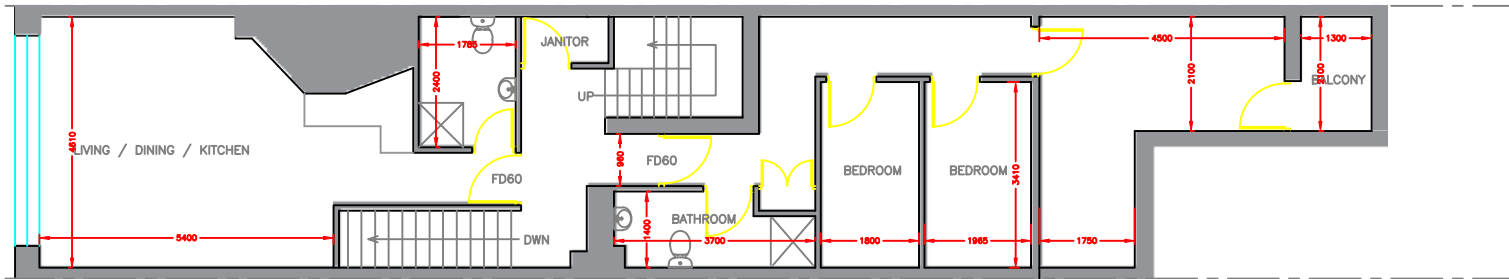


FIRST FLOOR

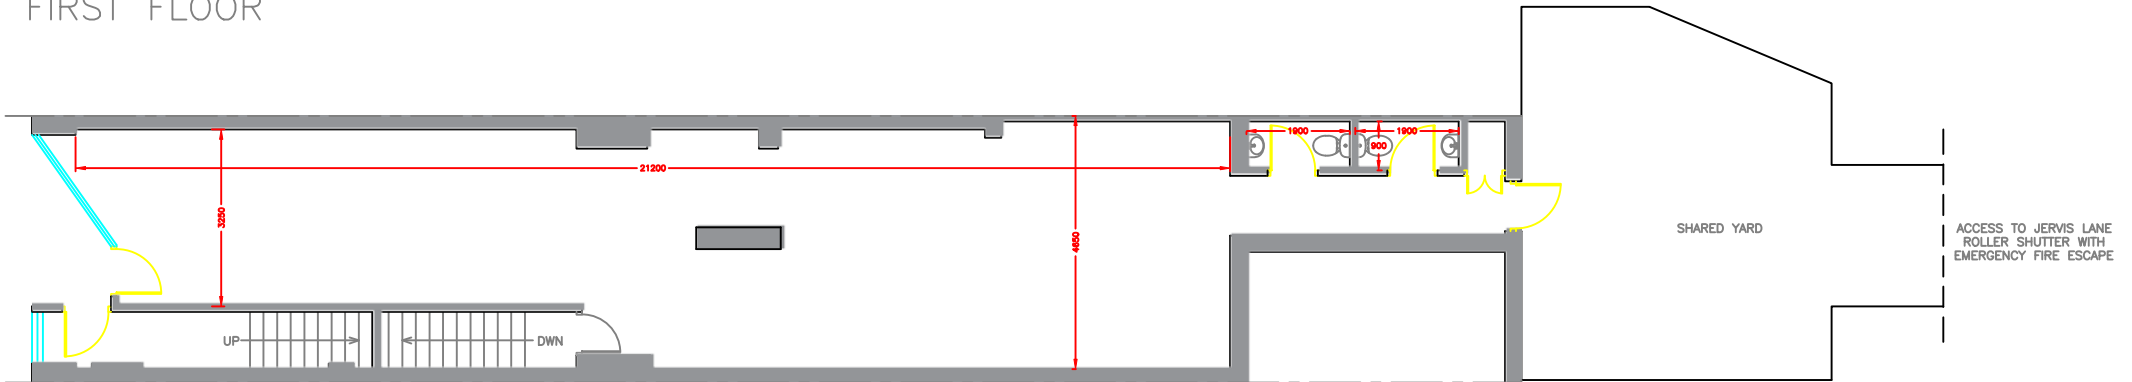


GROUND FLOOR

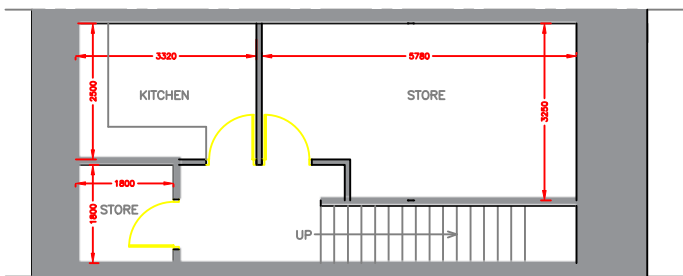


BASEMENT

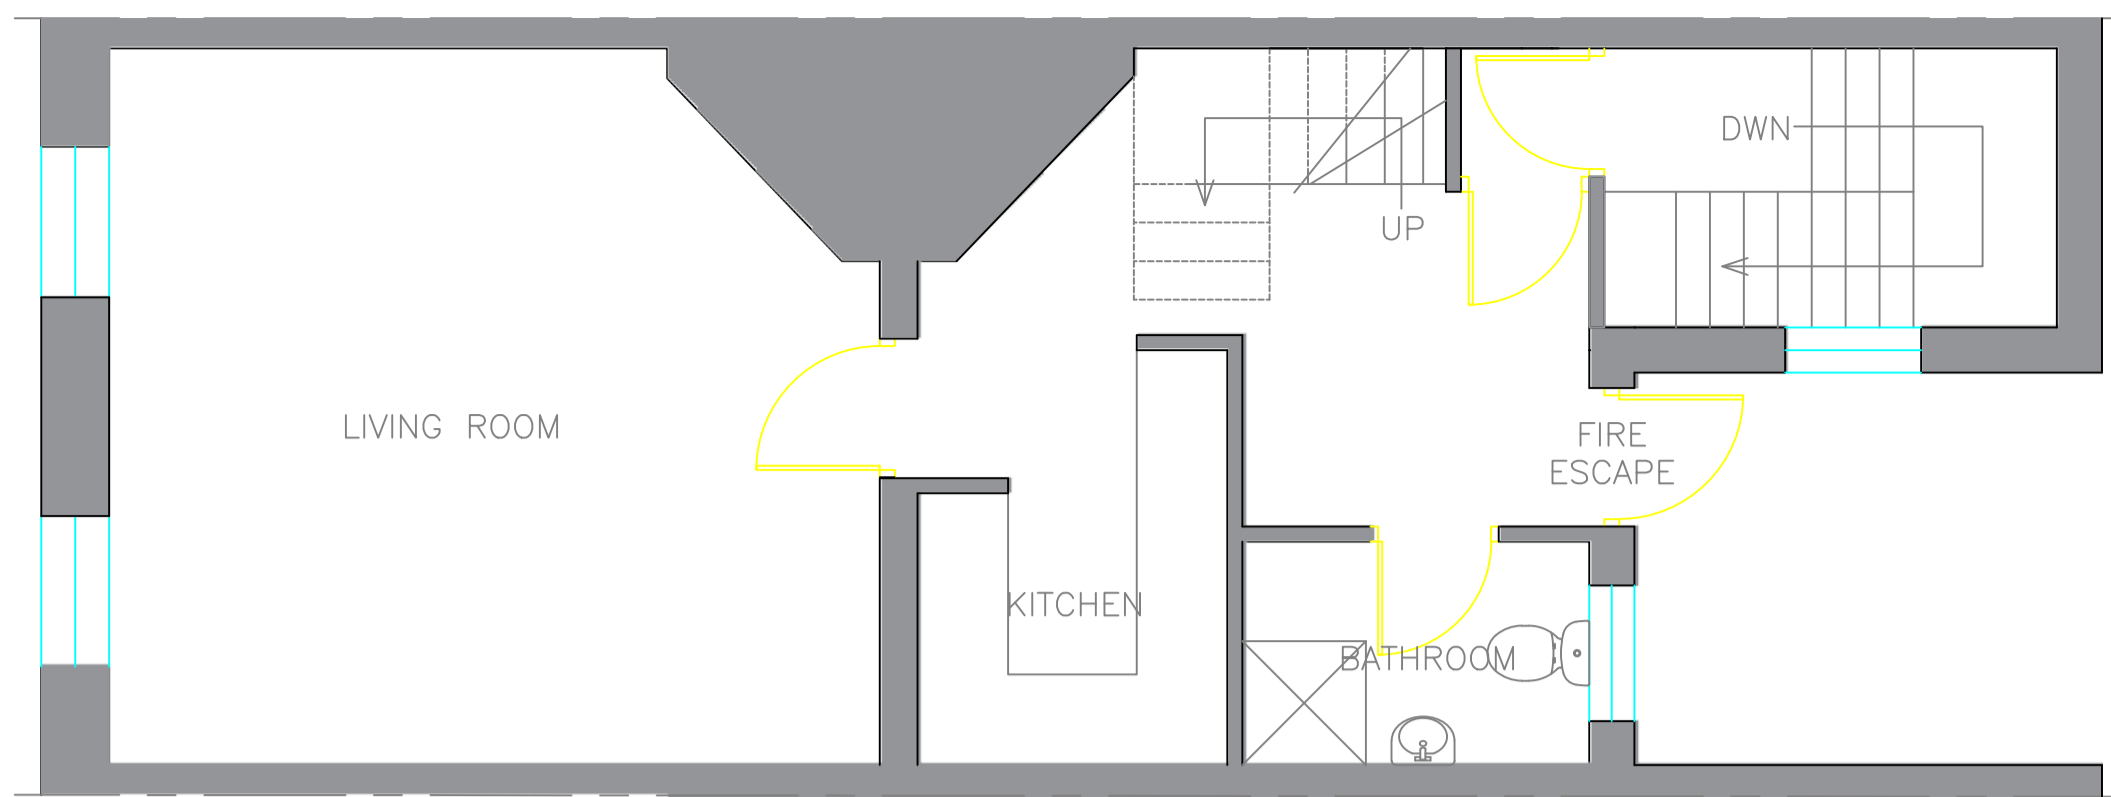


SECOND FLOOR

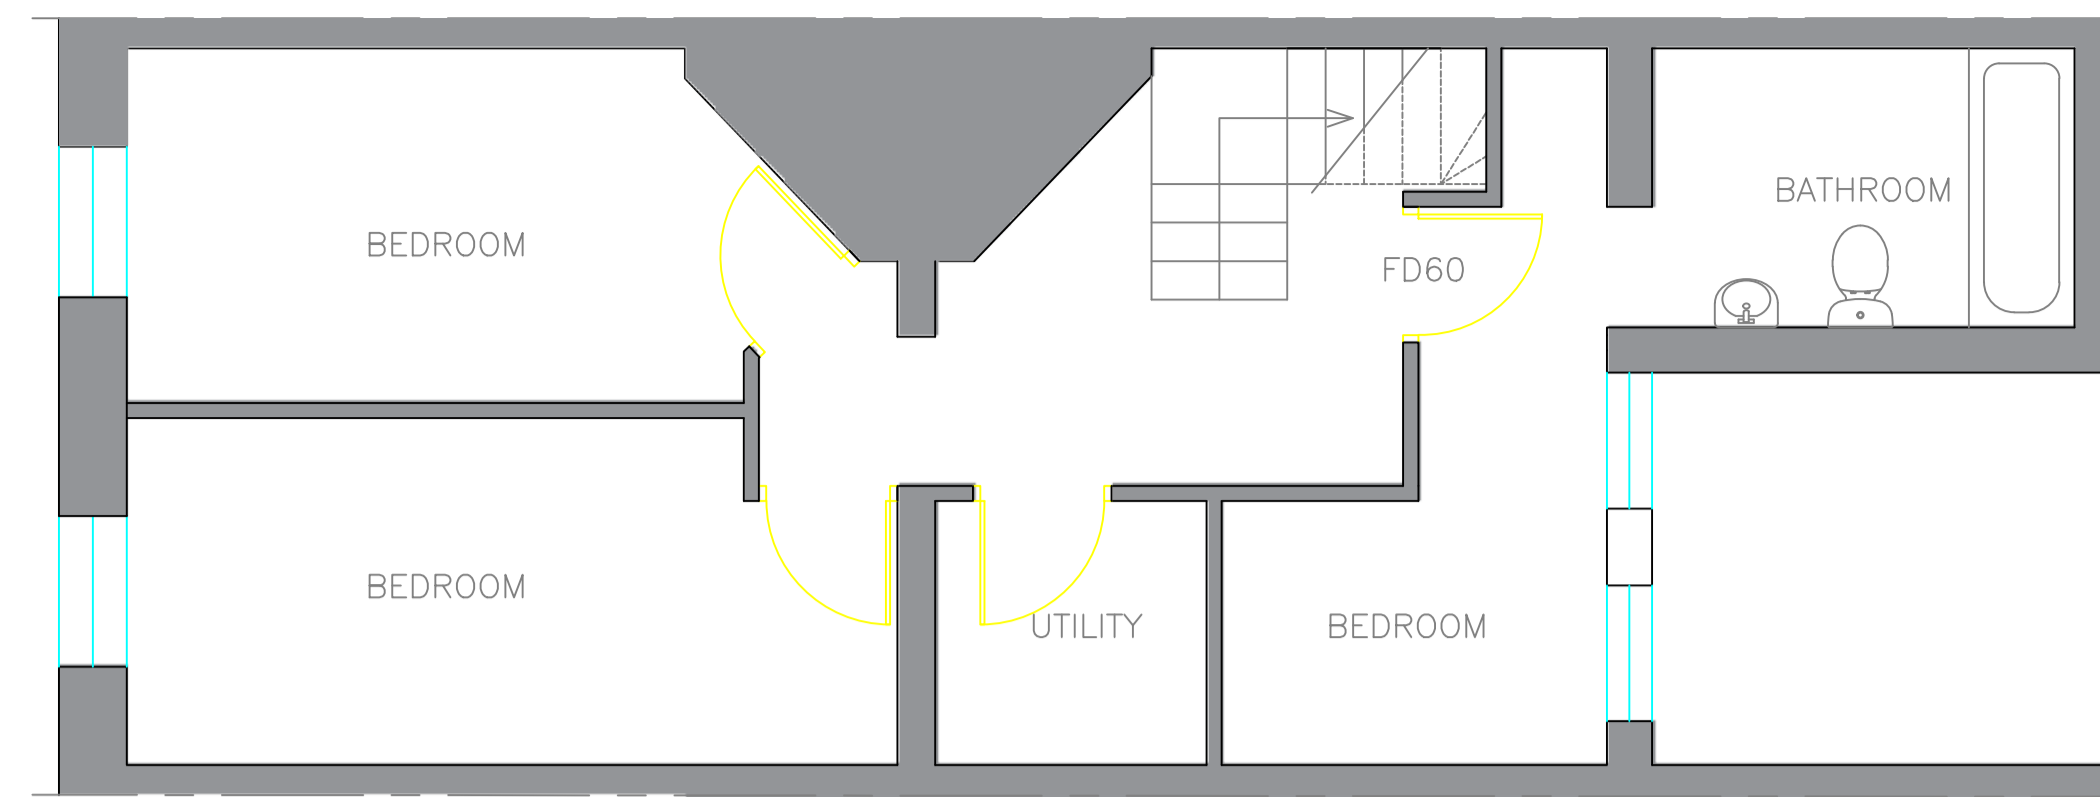


THIRD FLOOR

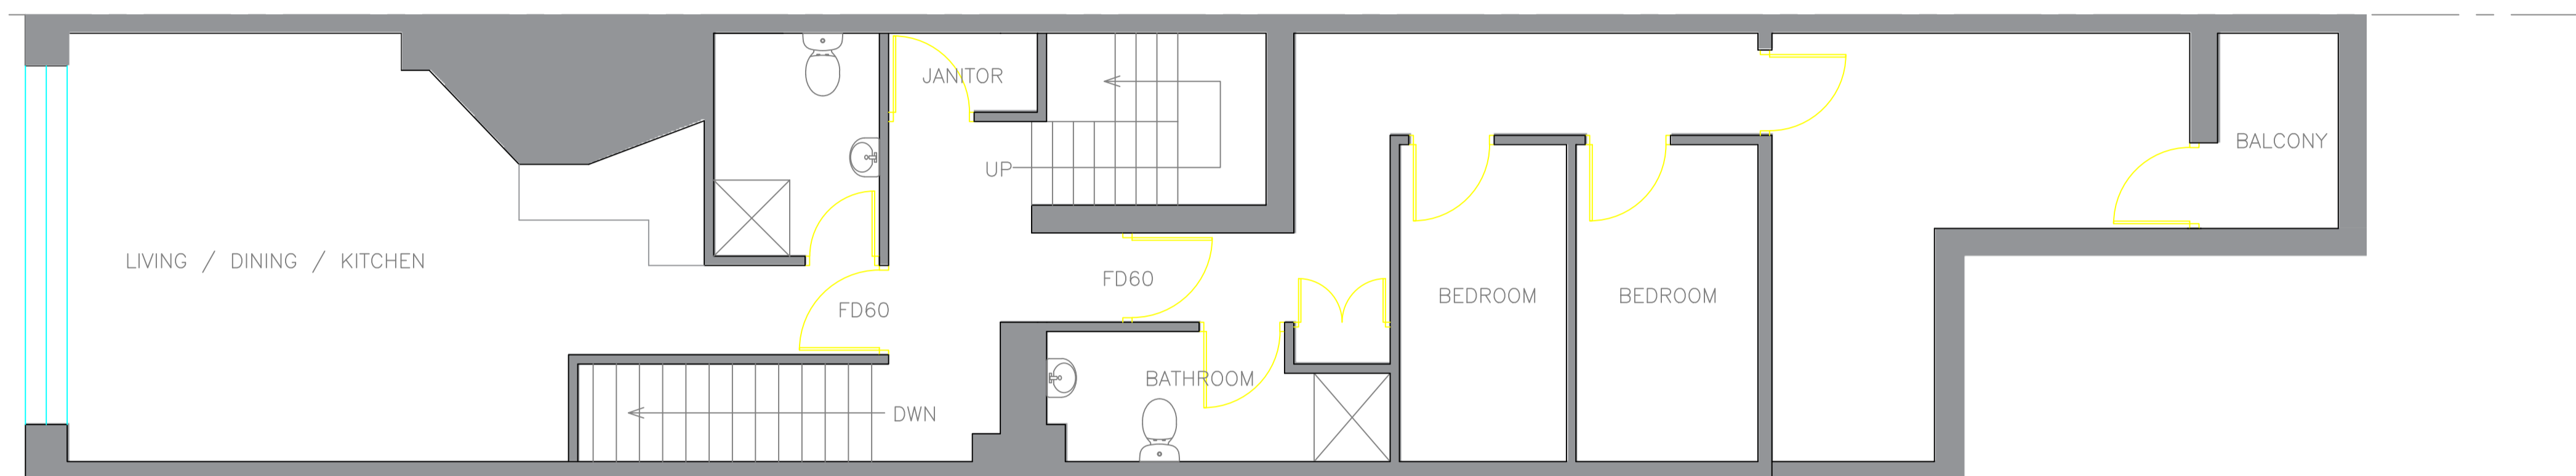

FIRST FLOOR

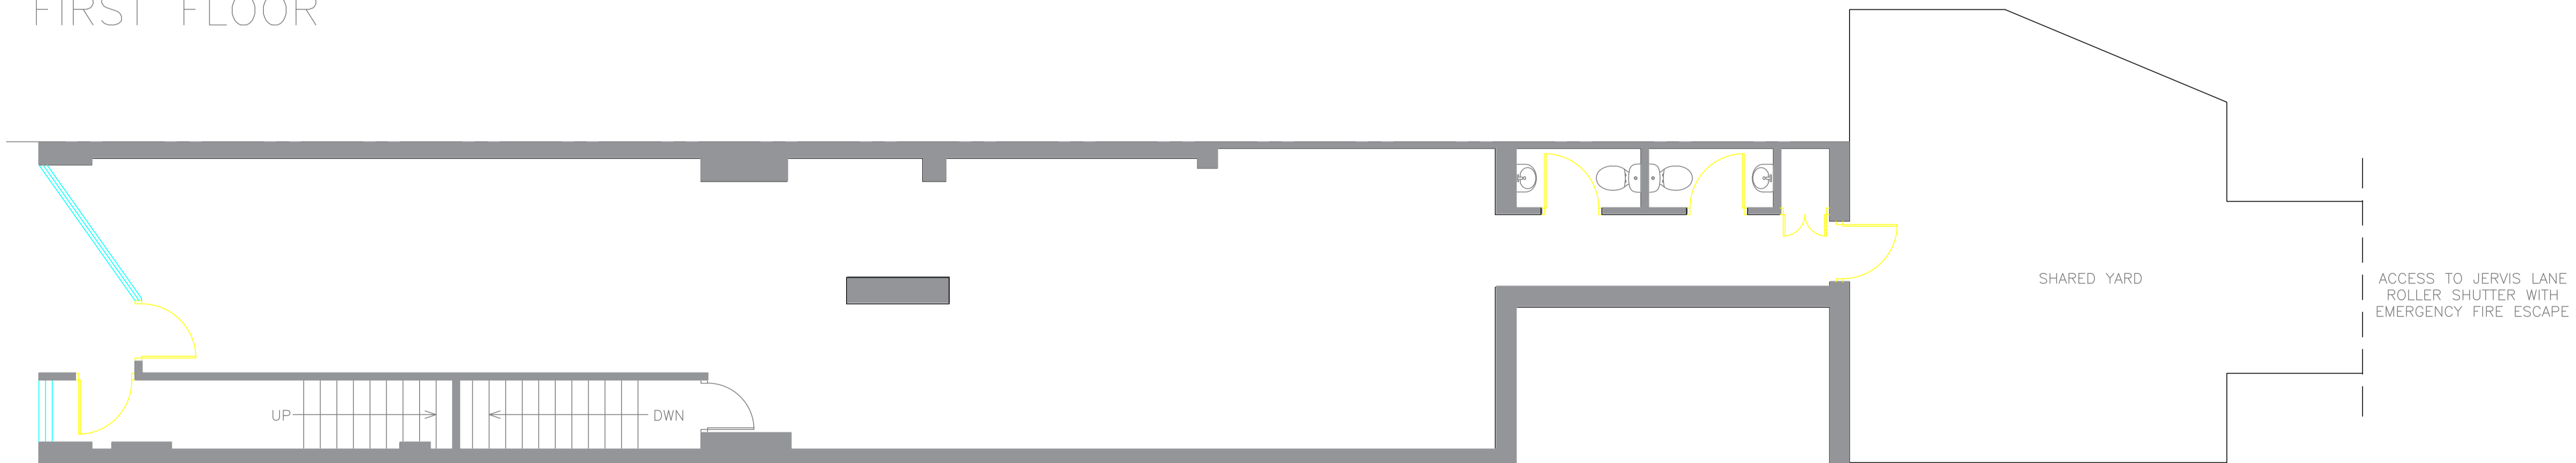


GROUND FLOOR

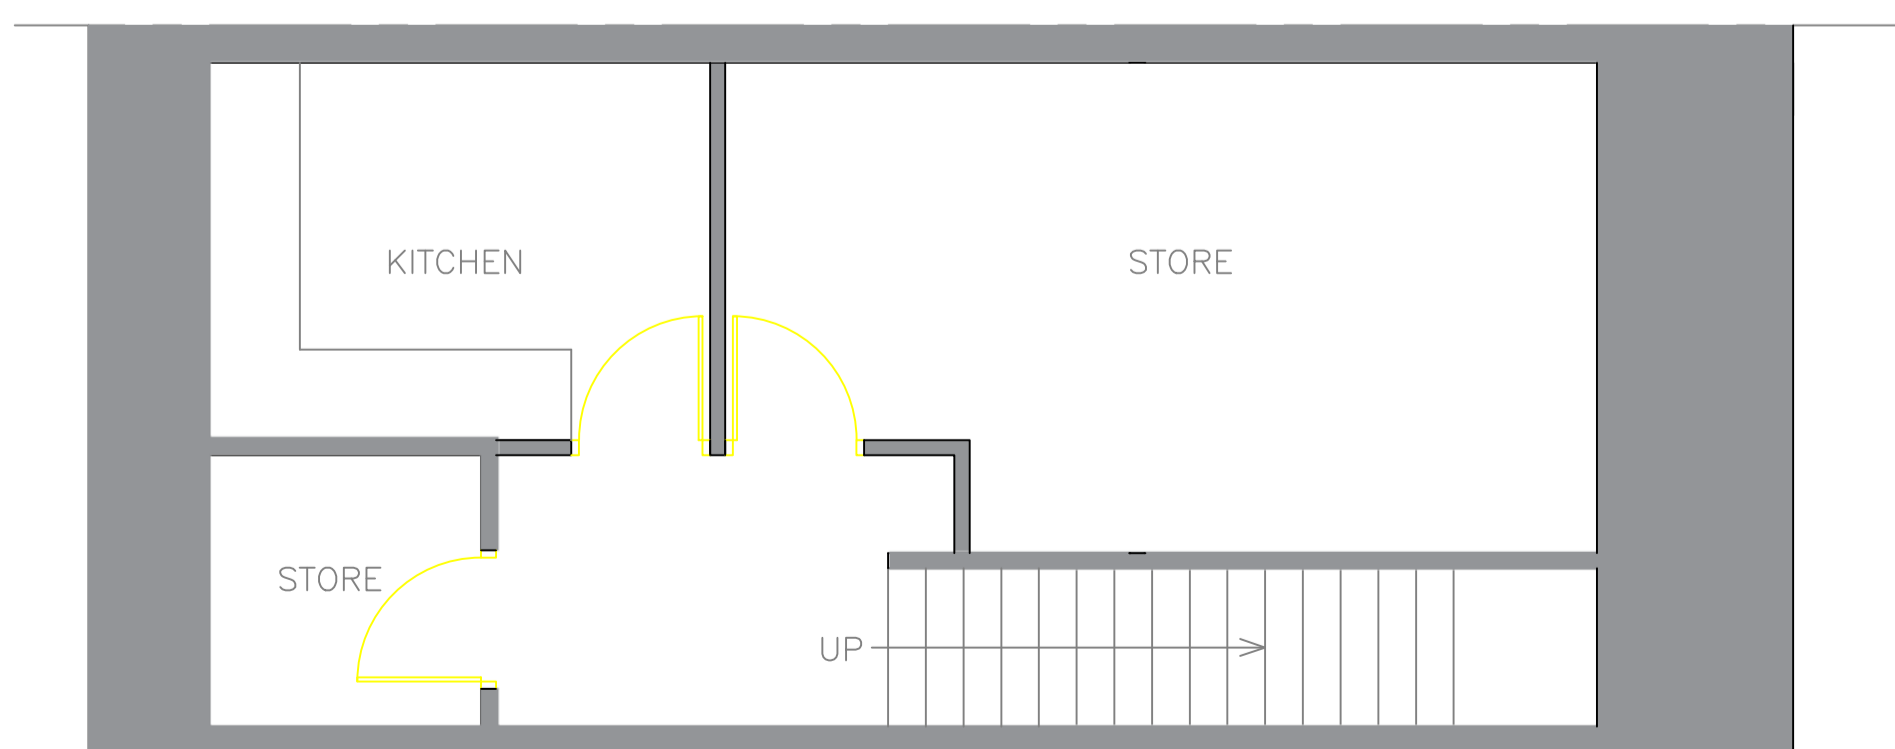


BASEMENT


TITLE: EXISTING LAYOUTS		JOB: NOCAPEL STREET	
JOB: 31 CAPEL STREET		CLIENT: TONY DOHERTY	
ARCH: -----		DATE: 20-01-23	
REV	DESCRIPTION	DATE	SCALE: 1:50@A1
			DRAWN: APPD: DRG. NO.: Model

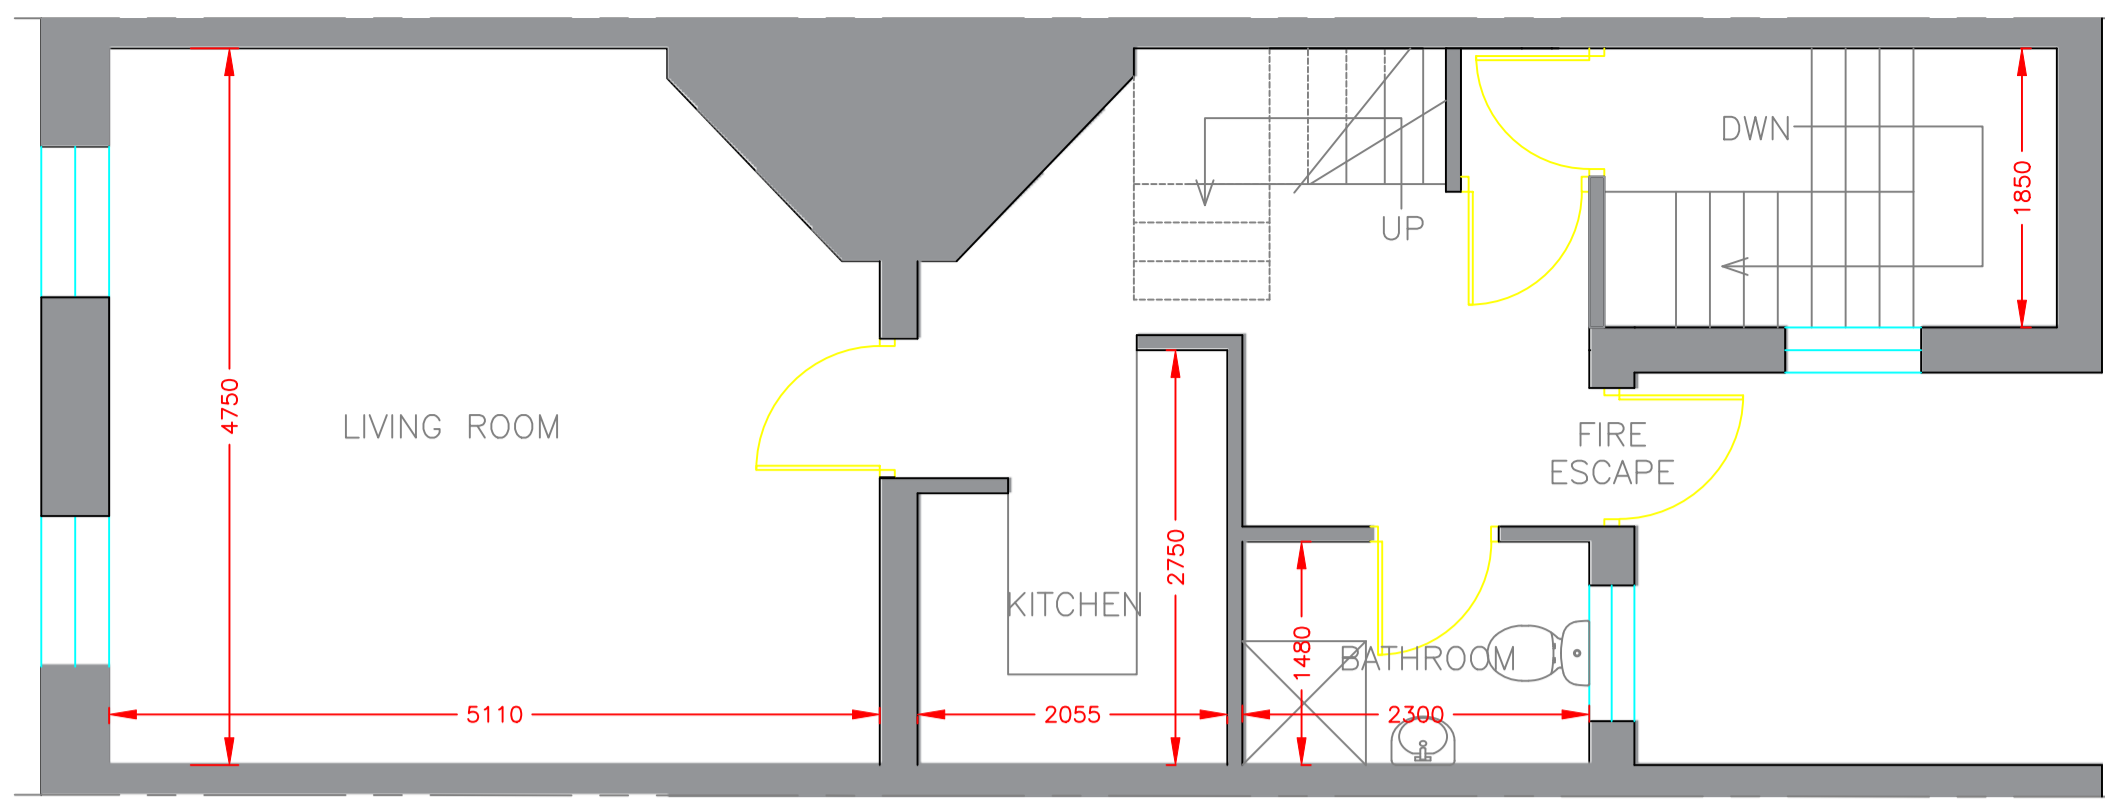


SECOND FLOOR

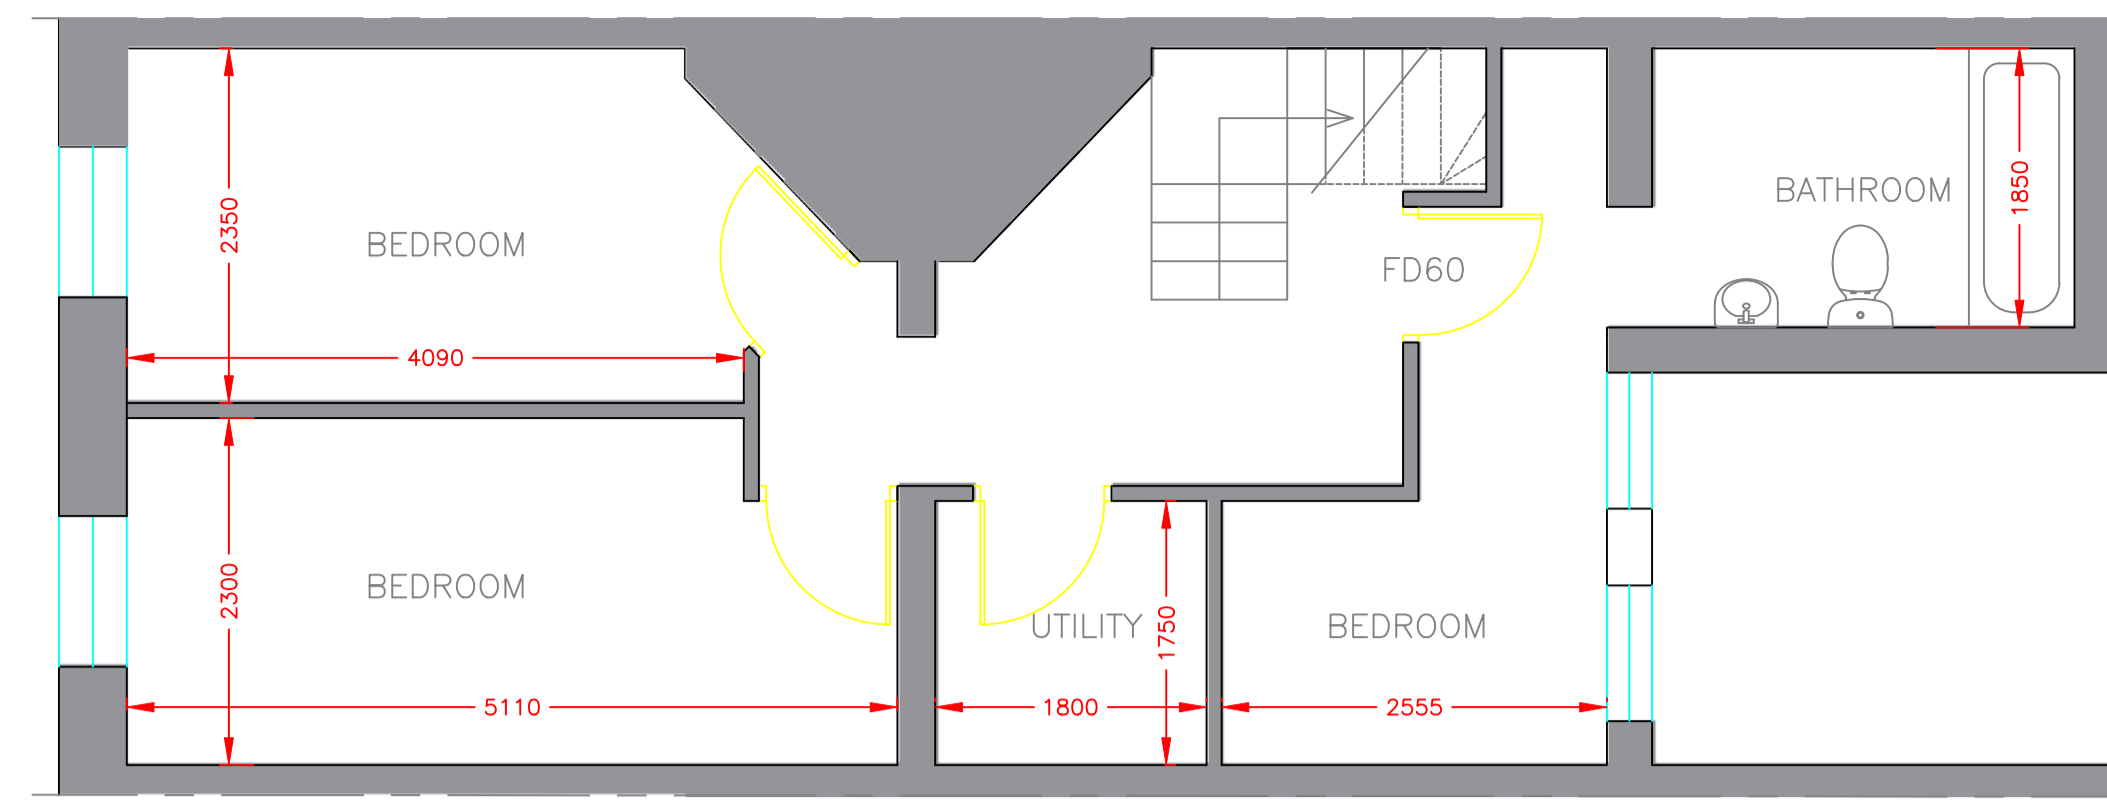


THIRD FLOOR

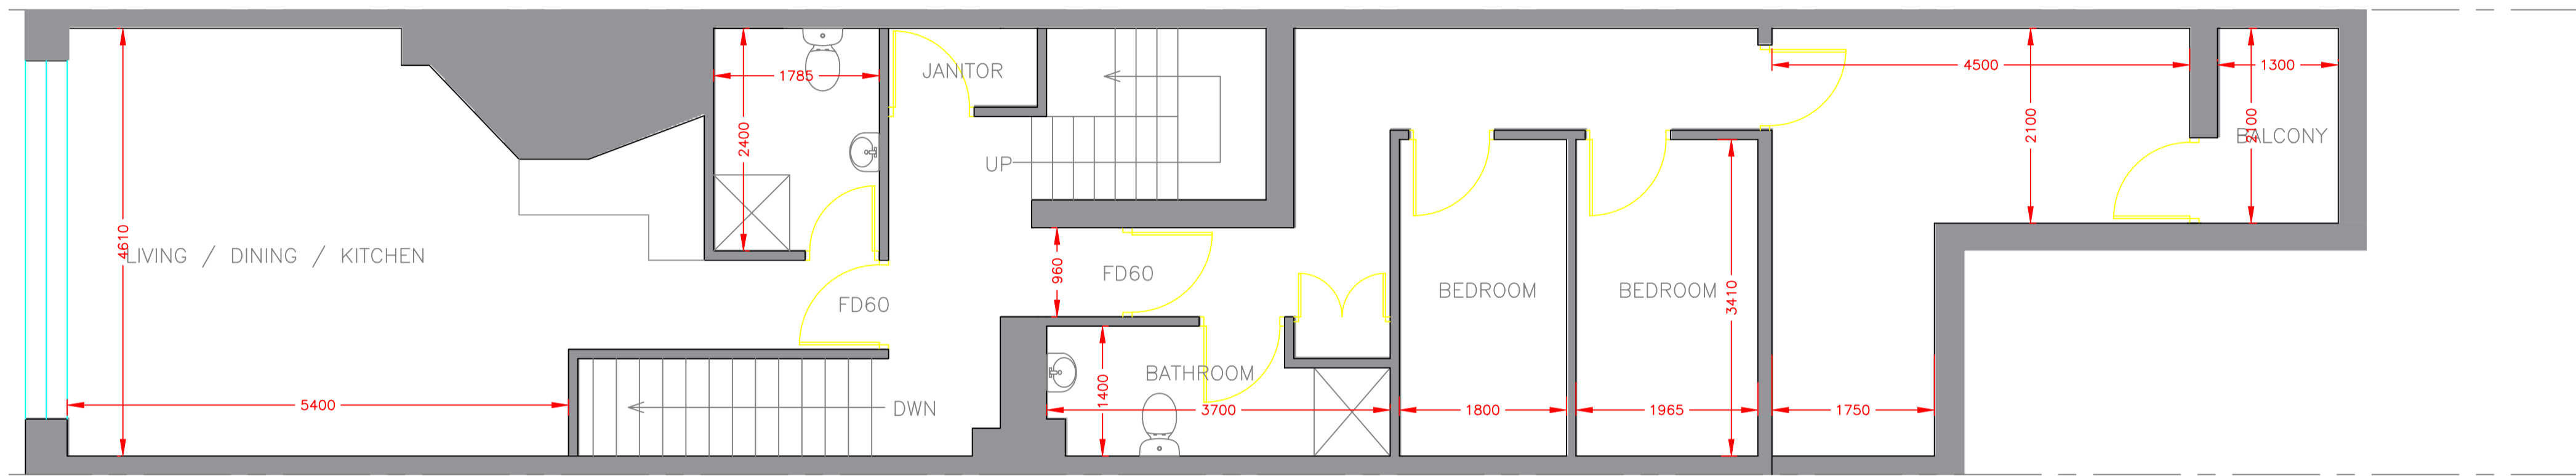

FIRST FLOOR

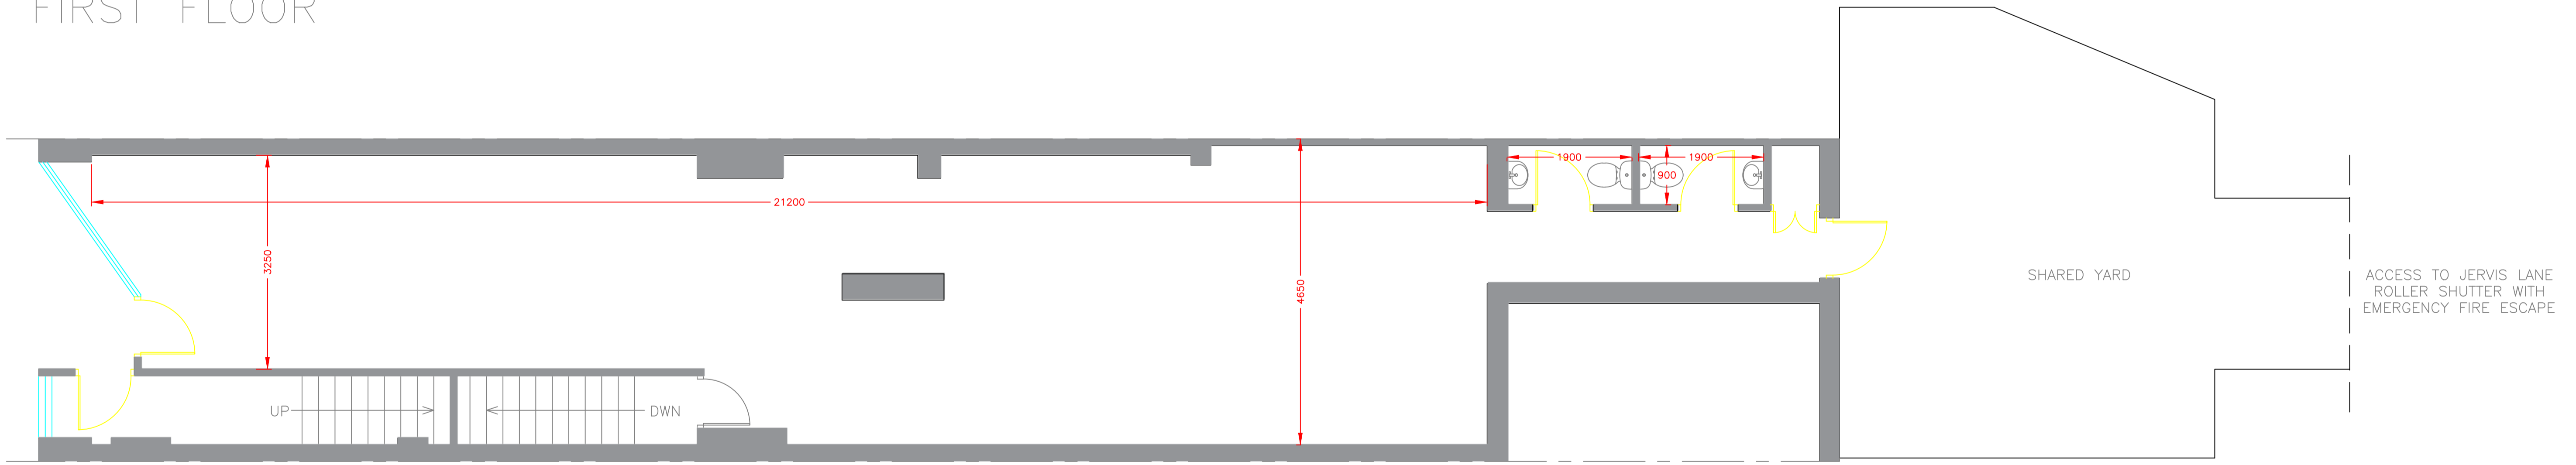

GROUND FLOOR

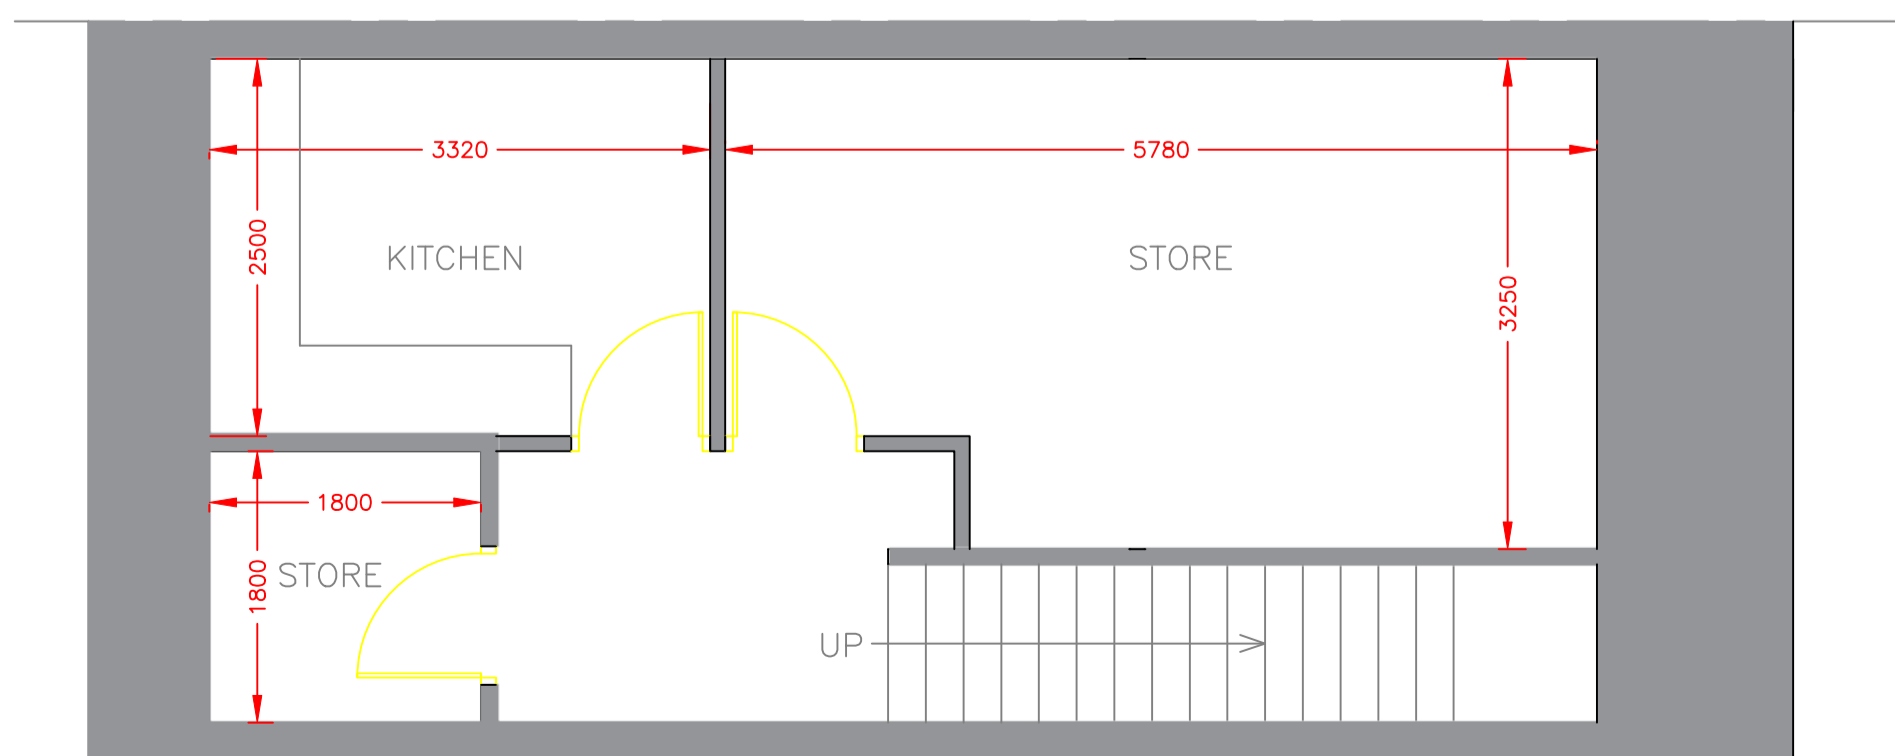

BASEMENT

TITLE: EXISTING LAYOUTS		JOB: NOCAPEL STREET	
JOB: 31 CAPEL STREET		CLIENT: TONY DOHERTY	
ARCH: -----		DATE: 20-01-23	
REV	DESCRIPTION	DATE	SCALE: 1:50@A1
			DRAWN: APPD: DRG. NO.: Model