


88kv

South Dublin County Council
Planning Department
25 NOV 2014 SITE A 0002

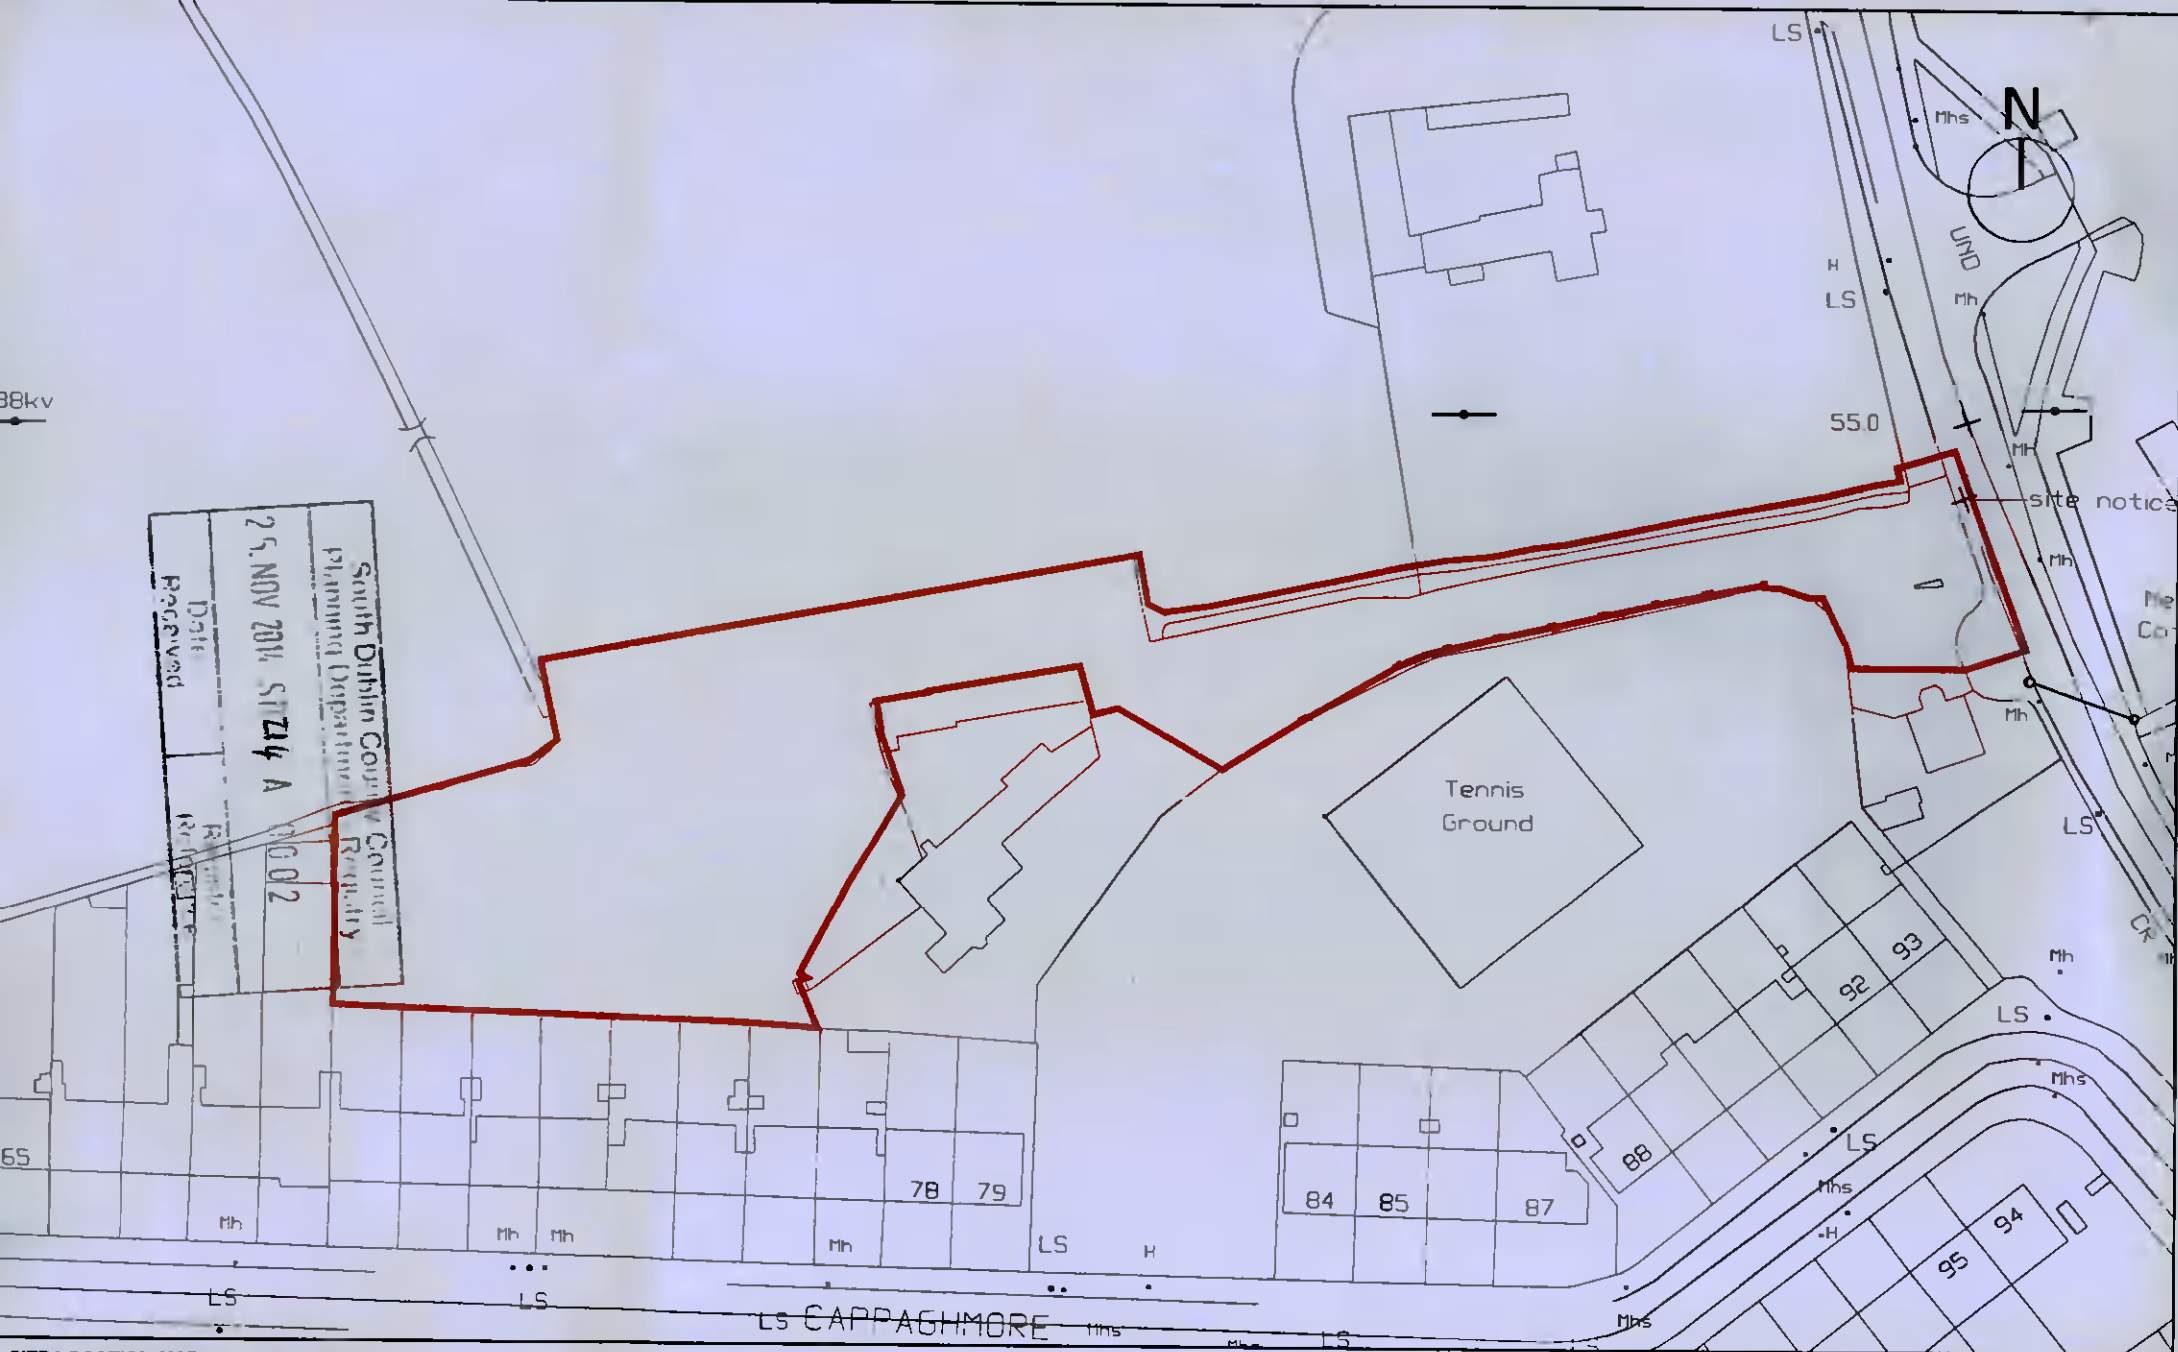

SITE LOCATION MAP - OS SHEET 3261-24
OSI LICENCE 0085712

These drawings are for the purposes of planning permission only and are not for use as construction drawings.
Copyright Reserved.
Do not scale drawing. Use figured dimensions only.

Masterplan Associates

DATE	DESCRIPTION	BY
18-11-14	1000/AA	POD
143	POD	

PLANNING			
PROJECT NAME	Cappaghmore, Ninth Lock Road, D22	DATE	18-11-14
PROJECT NO.	SITE LOCATION PLAN	SCALE	1:1000/AA
CLIENT	Newland Developments LTD	DRAWING NO.	143
		PROJECT NO.	POD