




RECEIVED
 27 OCT 2020
 DONEGAL COUNTY COUNCIL
 PLANNING

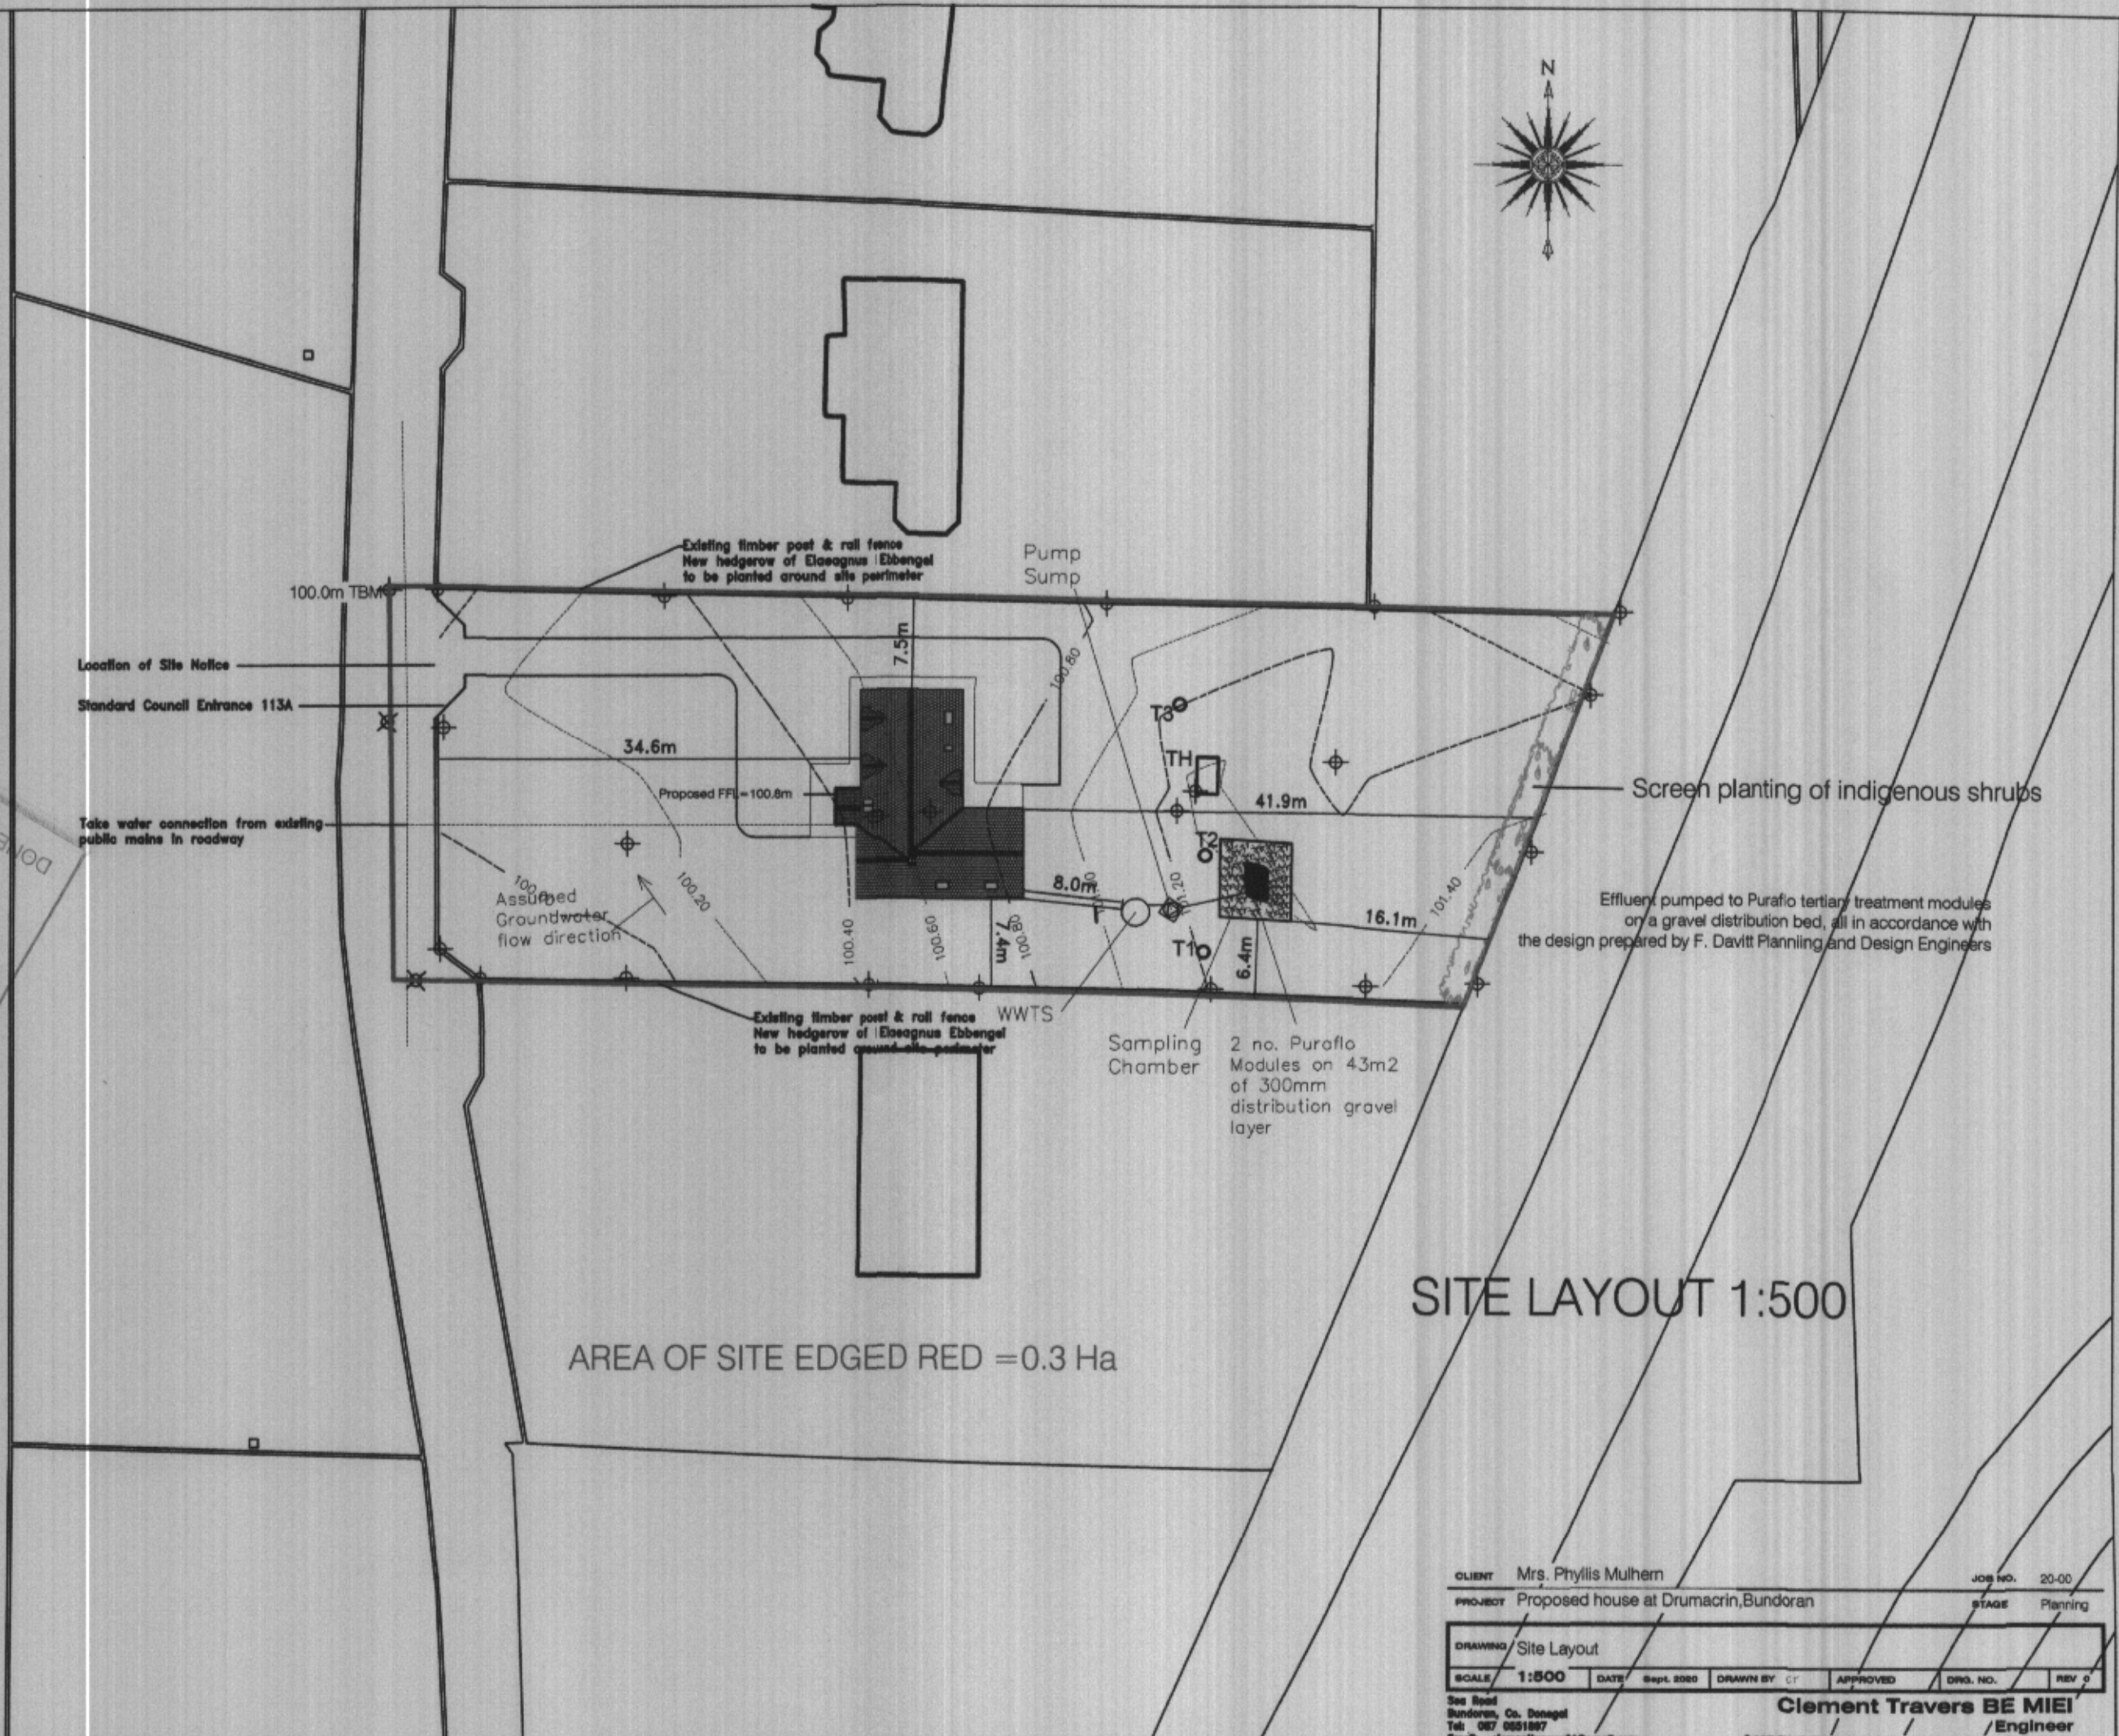

CLIENT	Mrs. Phyllis Mulhern	JOB NO.	20-00
PROJECT	Proposed house at Drumacrin, Bundoran	STAGE	Planning
DRAWING	Site Layout		
SCALE	1:500	DATE	Sept. 2020
		DRAWN BY	CT
		APPROVED	
		DRG. NO.	
		REV. 0	

See Road Bundoran, Co. Donegal
 Tel: 087 0551887
 Email: clementtravers01@gmail.com
Clement Travers BE MIEI
 /Engineer
© COPYRIGHT This drawing or design may not be reproduced without permission