
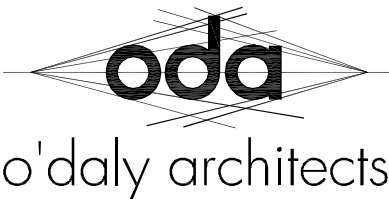
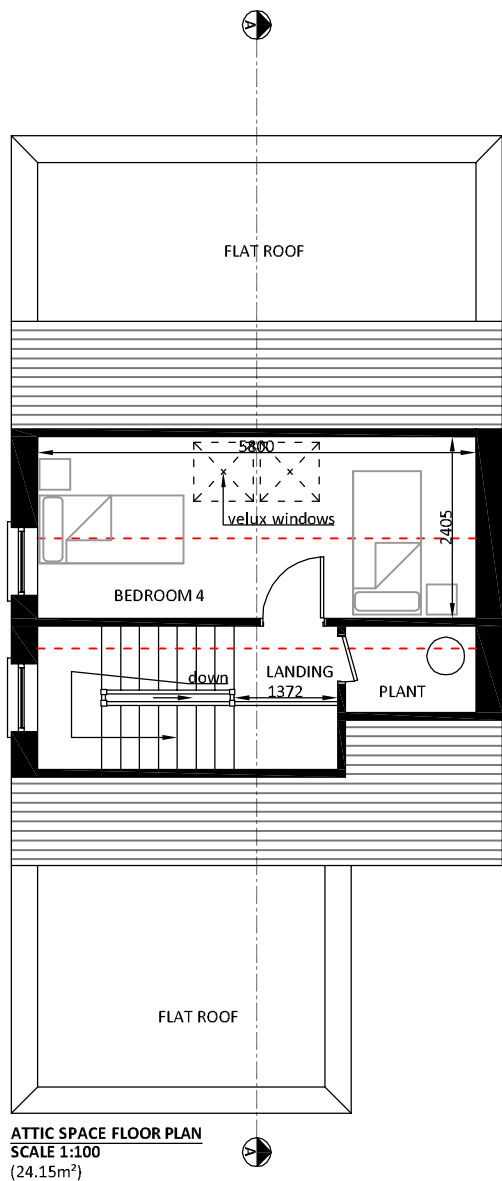
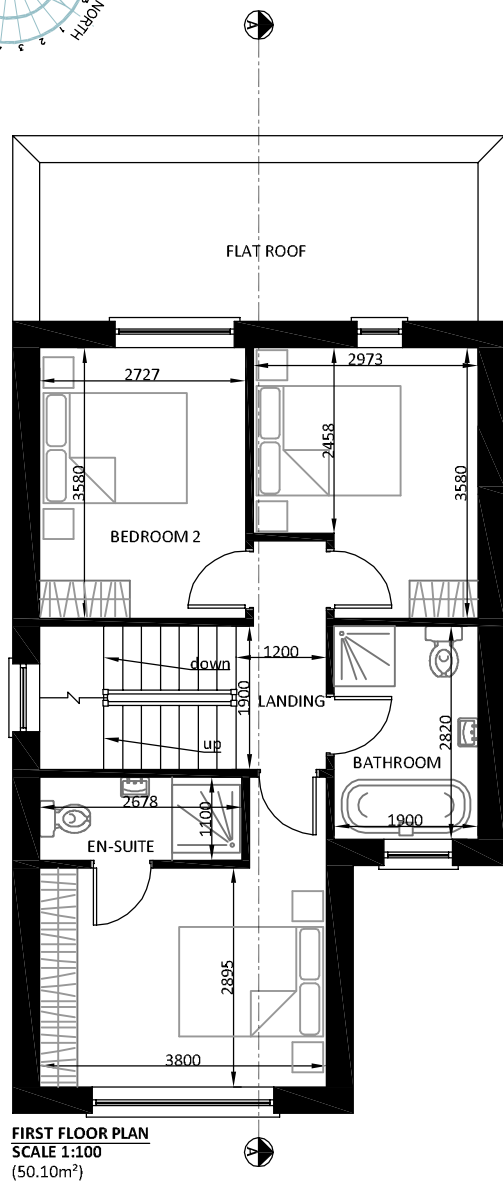
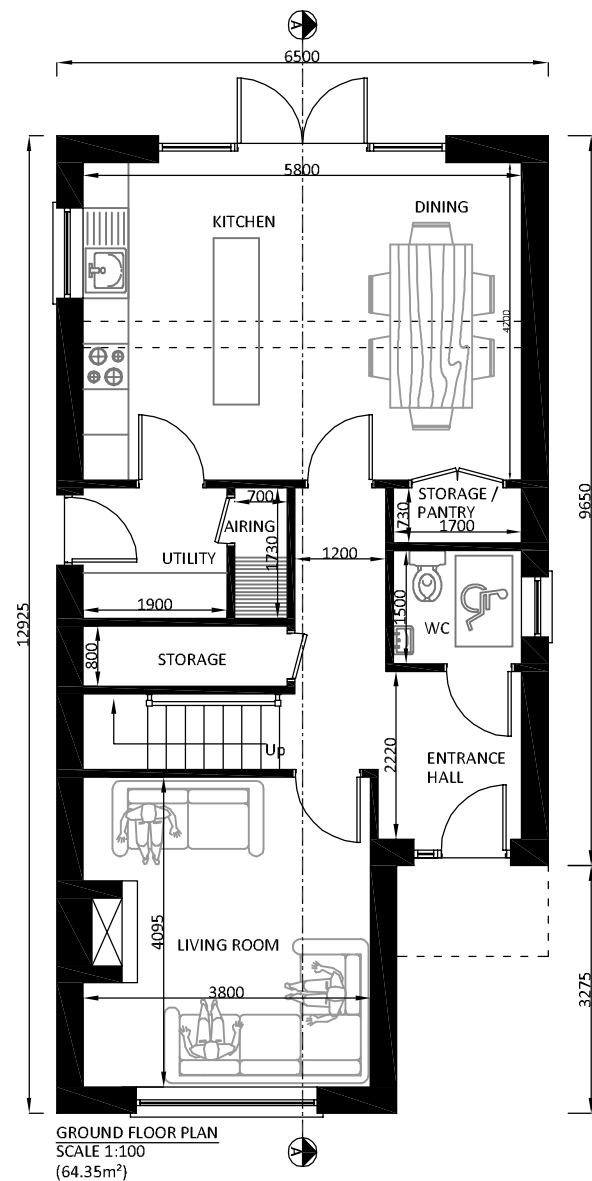


COPYRIGHT
THIS DOCUMENT AND ALL DATA CONTAINED HEREIN
REMAIN THE PROPERTY OF O'DALY ARCHITECTS. IT IS
SUPPLIED IN CONFIDENCE FOR EVALUATION PURPOSES
ONLY UNDER THE CONDITION THAT SAME IS NOT USED,
REPRODUCED OR TRANSMITTED IN ANY WAY TO
OTHERS WITHOUT WRITTEN CONSENT.

DIMENSIONS
UNLESS OTHERWISE STATED, DIMENSIONS SHOWN ARE
IN MILLIMETRES. NO DIMENSIONS TO BE SCALED FROM
THIS DRAWING. ALL DIMENSIONS TO BE CHECKED BY
THE CONTRACTOR ON SITE AND ANY DISCREPANCIES TO
BE REPORTED TO THE ARCHITECT.

PLANNING STAGE DRAWING PROVIDED STRICTLY FOR
PLANNING ASSESSMENT ONLY.
NOT TO BE USED FOR ANY OTHER PURPOSE.

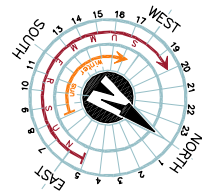

O'DALY ARCHITECTS: 20 Proudstown Road, Navan, Co. Meath. Ph: (046) 9021283 / (087) 0925233. Email: ivan@djodaly.ie AND 3 Warren Drive, Boyle, Co. Roscommon. Ph: (071) 9662849 / (086) 1593876. Email: david@djodaly.ie

PROJECT STAGE: Planning

OUR REF: I/15127

SCALE: 1:100 @ A3

DATE: 21/12/2015

DRAWN: i.o'd

REV:

PROJECT: Proposed detached dwelling

LOCATION: 11, Cluny Manor, Avondale Road, Killiney, Co. Dublin

CLIENT: Order of St. Joseph of Cluny

DRAWING NO: A-PL-100

DESCRIPTION: Proposed Plans

