


COPYRIGHT
 THIS DOCUMENT AND ALL DATA CONTAINED HEREIN REMAIN THE PROPERTY OF O'DALY ARCHITECTS. IT IS SUPPLIED IN CONFIDENCE FOR EVALUATION PURPOSES ONLY UNDER THE CONDITION THAT SAME IS NOT USED, REPRODUCED OR TRANSMITTED IN ANY WAY TO OTHERS WITHOUT WRITTEN CONSENT.

DIMENSIONS
 UNLESS OTHERWISE STATED, DIMENSIONS SHOWN ARE IN MILLIMETRES. NO DIMENSIONS TO BE SCALED FROM THIS DRAWING. ALL DIMENSIONS TO BE CHECKED BY THE CONTRACTOR ON SITE AND ANY DISCREPANCIES TO BE REPORTED TO THE ARCHITECT.


PLANNING STAGE DRAWING PROVIDED STRICTLY FOR PLANNING ASSESSMENT ONLY.
 NOT TO BE USED FOR ANY OTHER PURPOSE.

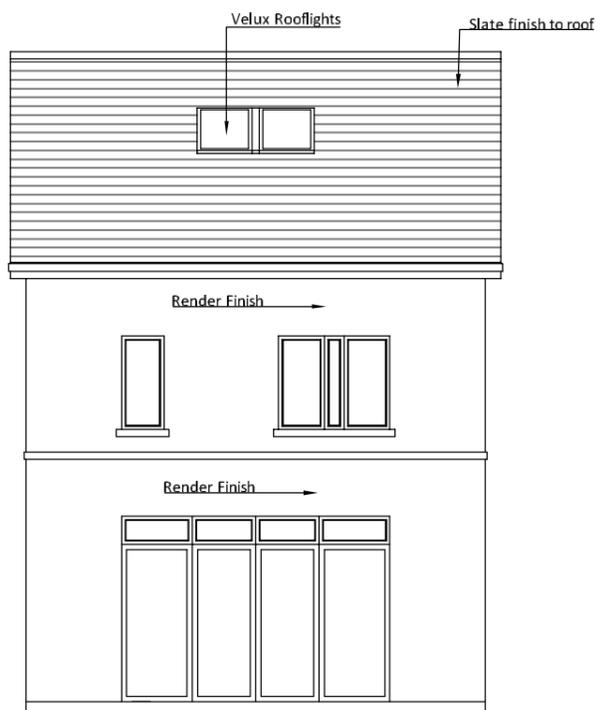


REAR (SOUTH WEST) ELEVATION
 SCALE 1:100




SIDE (SOUTH EAST) ELEVATION
 SCALE 1:100

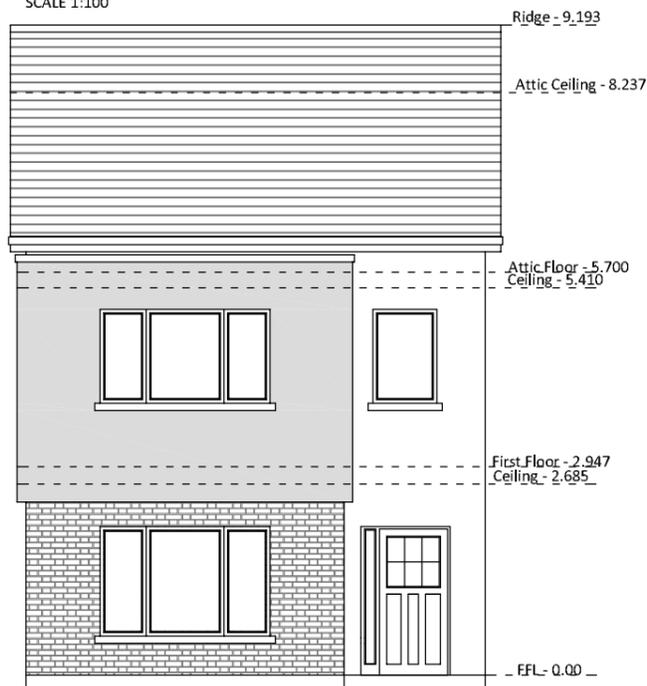

FRONT (NORTH EAST) ELEVATION
 SCALE 1:100

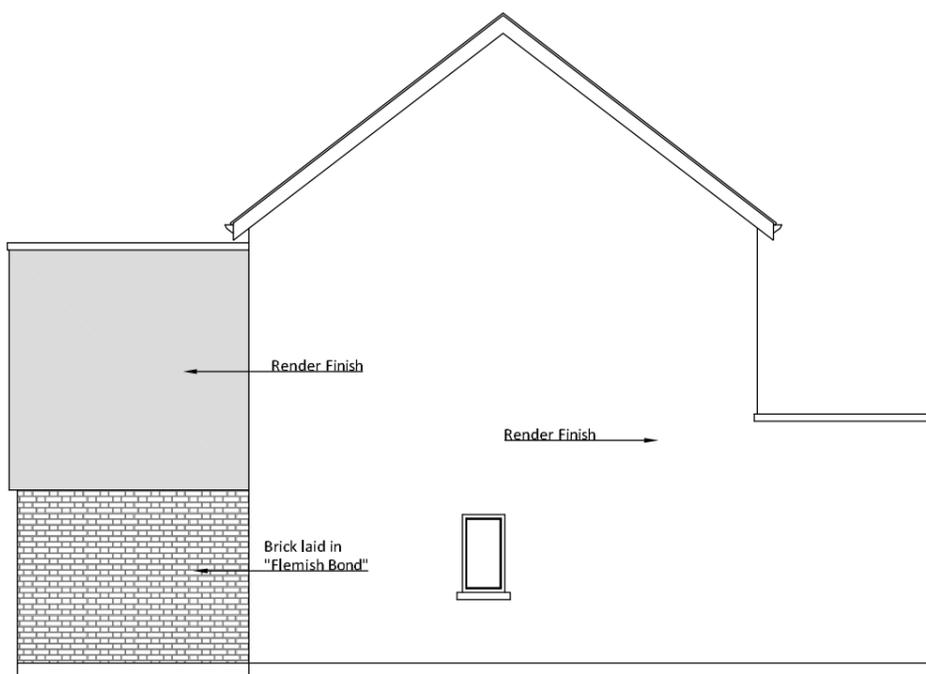

SIDE (NORTH WEST) ELEVATION
 SCALE 1:100

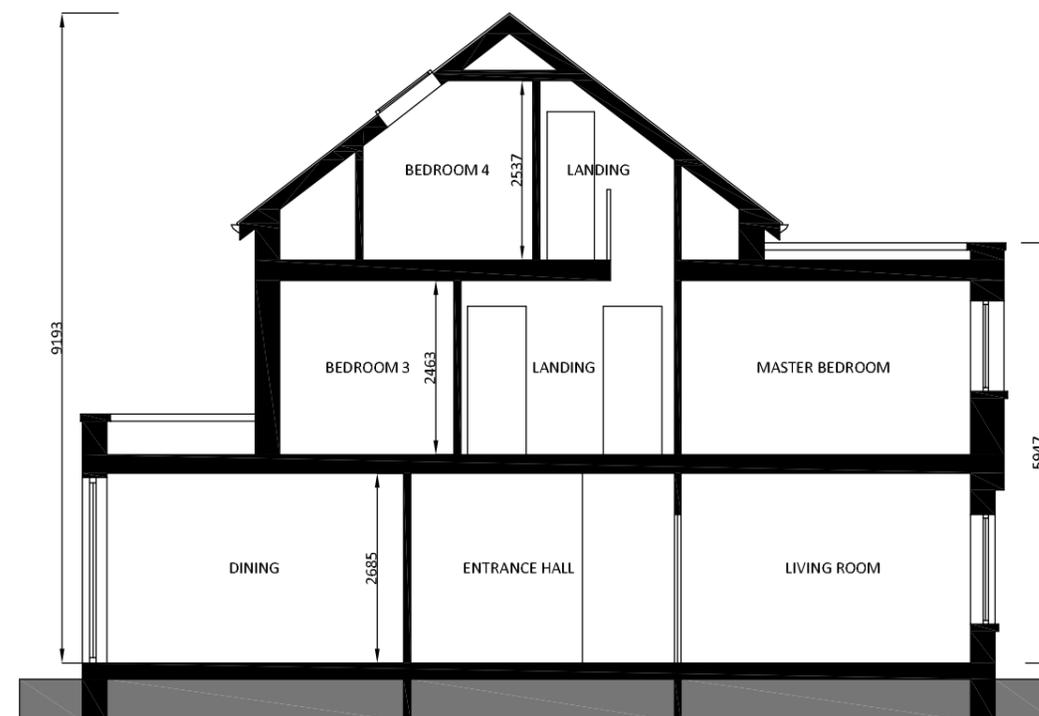

SECTION A - A
 SCALE 1:100

O'DALY ARCHITECTS: 20 Proudstown Road, Navan, Co. Meath. Ph: (046) 9021283 / (087) 0925233. Email: ivan@djdaly.ie AND 3 Warren Drive, Boyle, Co. Roscommon. Ph: (071) 9662849 / (086) 1593876. Email: david@djdaly.ie

PROJECT STAGE: Planning
OUR REF: I/15127
SCALE: 1:100 @ A3

DATE: 21/12/2015
DRAWN: i.o'd
REV:

PROJECT: Proposed detached dwelling
LOCATION: 11, Cluny Manor, Avondale Road, Killiney, Co. Dublin
CLIENT: Order of St. Joseph of Cluny

DRAWING NO: A-PL-101
DESCRIPTION: Proposed Plans & Section

oda
 o'daly architects

ARCHITECT ACCREDITED IN CONSERVATION
 G3
 RIAI

REGISTERED PRACTICE
 2015
 RIAI