



**Front (East) Elevation**  
Scale 1:100

Denotes safety glass in compliance with B.S. 6262  
 Double glazed uPVC windows & doors  
 All windows to achieve a u-value of 1.2w/m<sup>2</sup> k  
 Denotes obscure glass



**Side (North) Elevation**  
Scale 1:100

Denotes safety glass in compliance with B.S. 6262  
 Double glazed uPVC windows & doors  
 All windows to achieve a u-value of 1.2w/m<sup>2</sup> k  
 Denotes obscure glass




**Rear (West) Elevation**  
Scale 1:100

Denotes safety glass in compliance with B.S. 6262  
 Double glazed uPVC windows & doors  
 All windows to achieve a u-value of 1.2w/m<sup>2</sup> k  
 Denotes obscure glass




**Side (South) Elevation**  
Scale 1:100

Denotes safety glass in compliance with B.S. 6262  
 Double glazed uPVC windows & doors  
 All windows to achieve a u-value of 1.2w/m<sup>2</sup> k  
 Denotes obscure glass

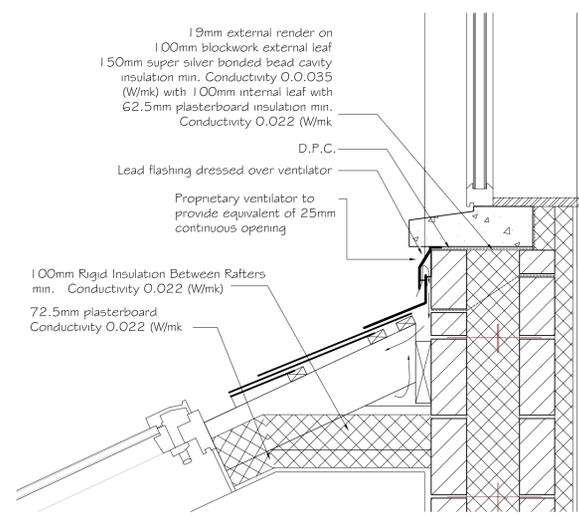


**Detail 'E'**  
Scale 1:10

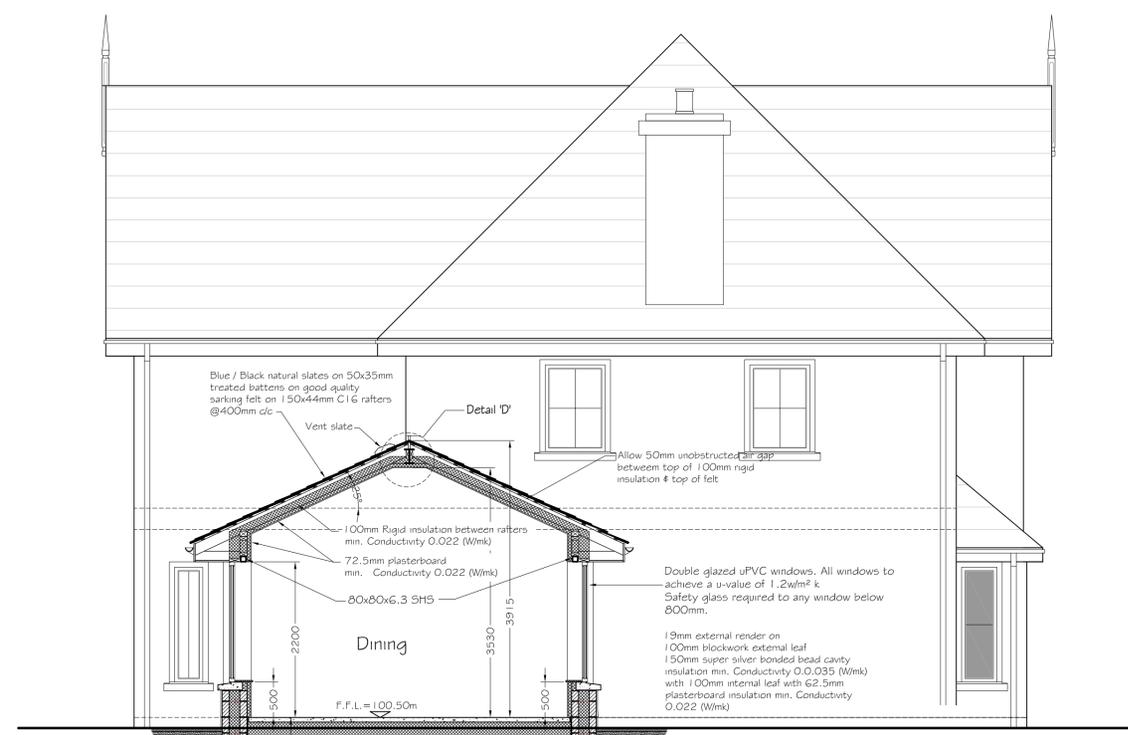


**Section B-B**  
Scale 1:50

Note: All Hardcore / Fill for use under Concrete Floors & Footpaths shall be in Accordance with I.S. EN 13242 & S.R. 21 Annex E

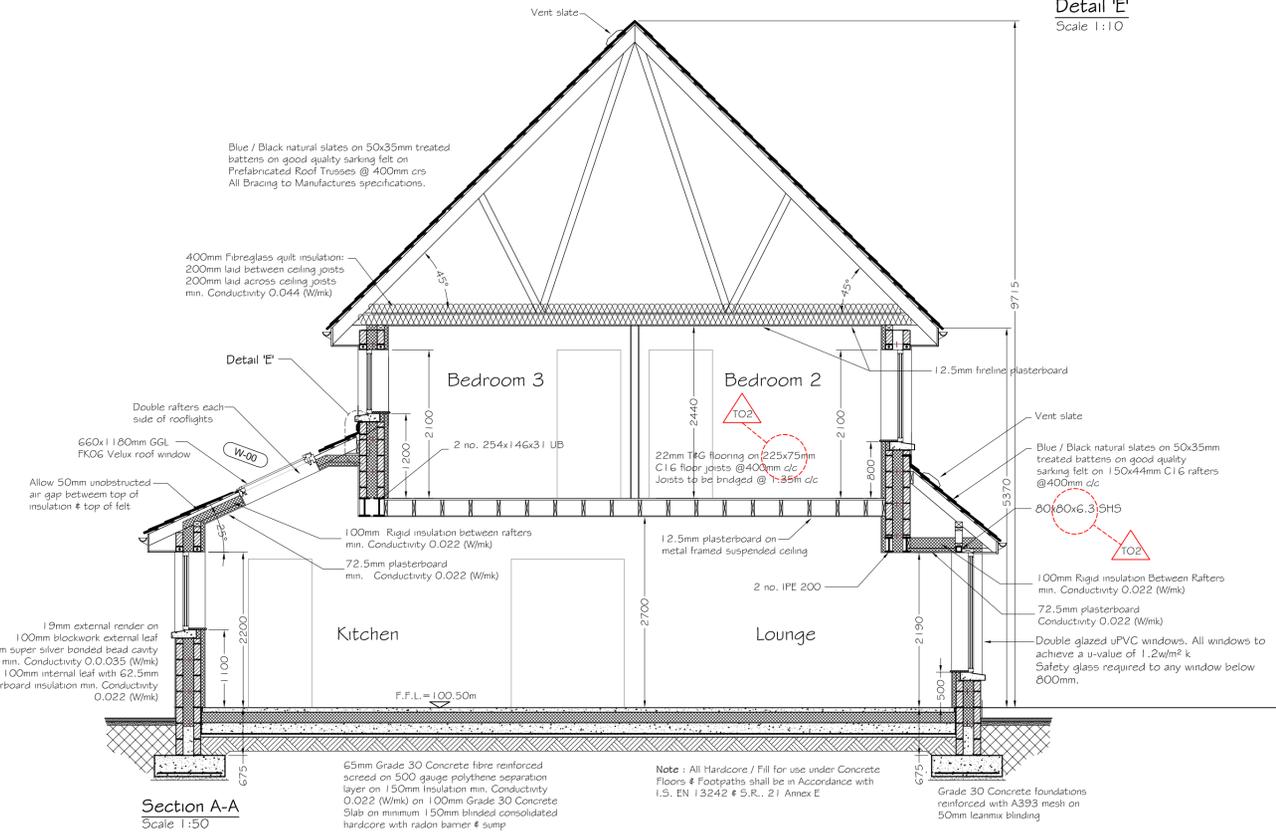

**Section A-A**  
Scale 1:50

Note: All Hardcore / Fill for use under Concrete Floors & Footpaths shall be in Accordance with I.S. EN 13242 & S.R. 21 Annex E

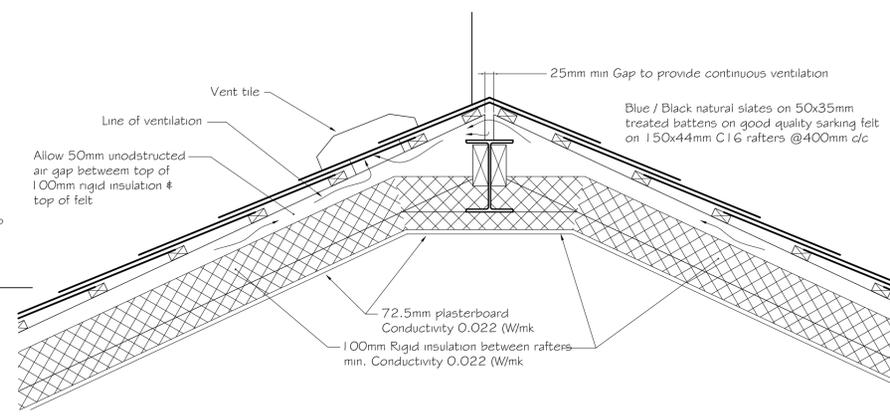

**Detail 'D'**  
Scale 1:10

TO2	G.S.	C.O'S	C.O'S	18.11.16	Revised & Reissued for Tender
TO1	G.S.			16.11.16	Issued for Tender
REV.	DRAWN	CHKD	APPRVD	DATE	DETAILS

**DENIS O'SULLIVAN & ASSOCIATES**  
**CONSULTING ENGINEERS**  
**DOSA**  
 Joyce House, Barrack Square,  
 Ballinacolla, Co. Cork.  
 Tel: 021 4871781 Fax: 021 4874157  
 e-mail: info@dosa.ie

CLIENT  
 Chris Murphy  
 PROJECT  
 Dwelling at Kicully, Whites Cross  
 DRAWING TITLE  
 Elevations & Sections

SCALE	PROJECT NO.	DRAWING TYPE	DRAWING NO.	STATUS/ISSUE
As shown@A1, 1/2 scale@A3	3997	DG	120	TO2

THIS DRAWING IS COPYRIGHT, NO PART OF THIS DOCUMENT MAY BE RE-PRODUCED OR TRANSMITTED IN ANY FORM OR STORED IN ANY RETRIEVAL SYSTEM OF ANY NATURE WITHOUT THE WRITTEN PERMISSION OF THE ENGINEER AS COPYRIGHT HOLDER EXCEPT AS AGREED FOR USE ON THE PROJECT FOR WHICH THE DOCUMENT WAS ORIGINALLY ISSUED.