

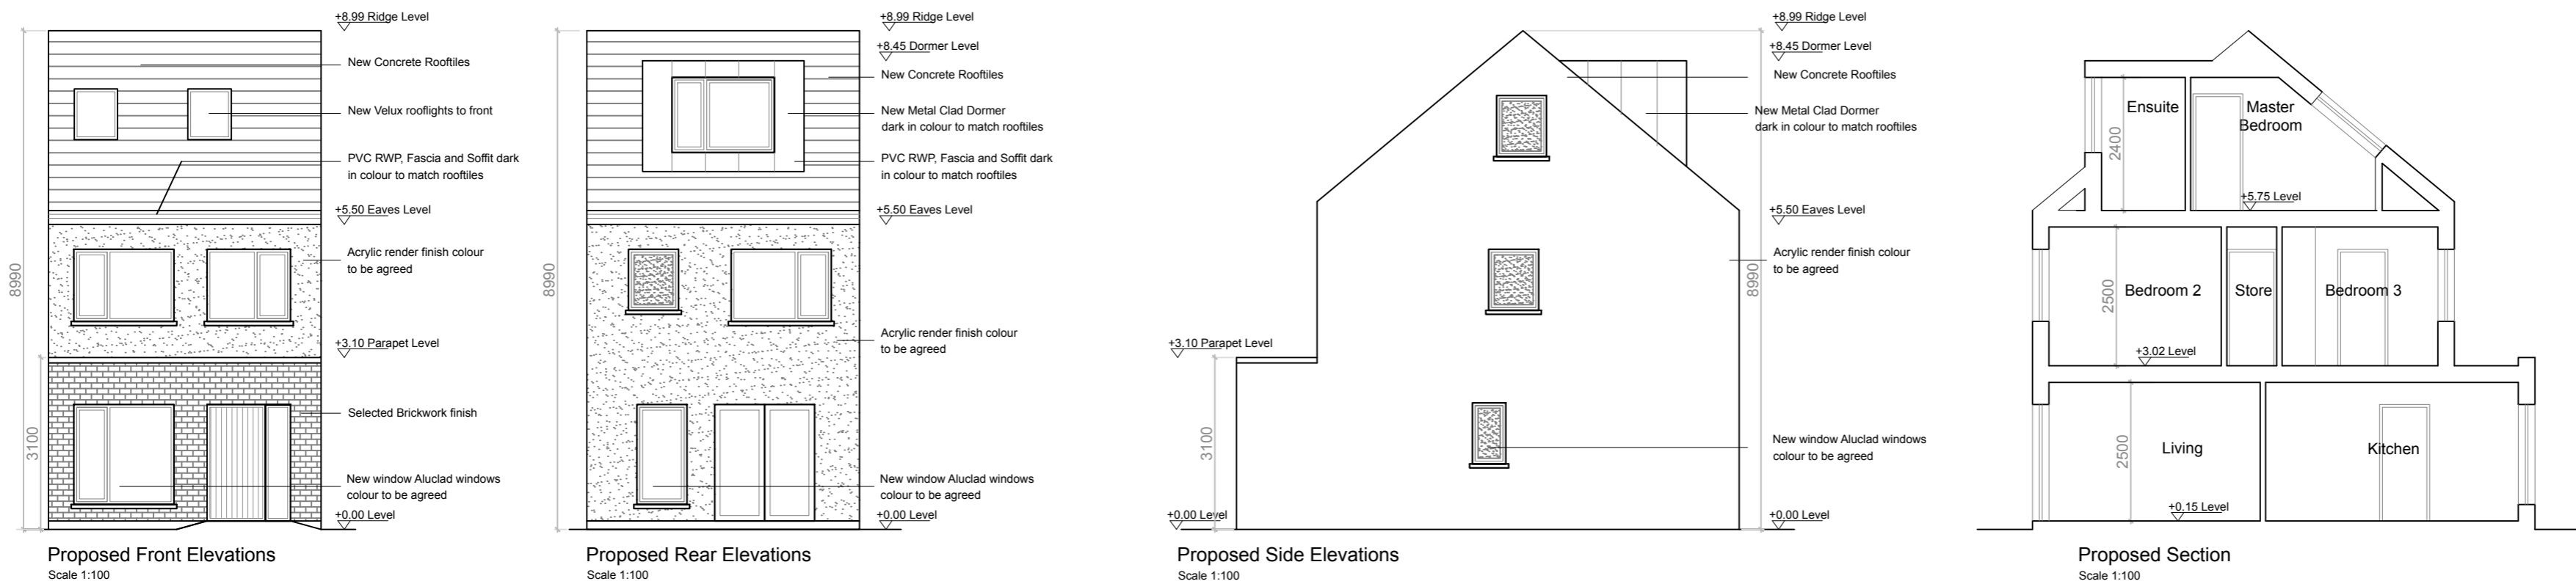
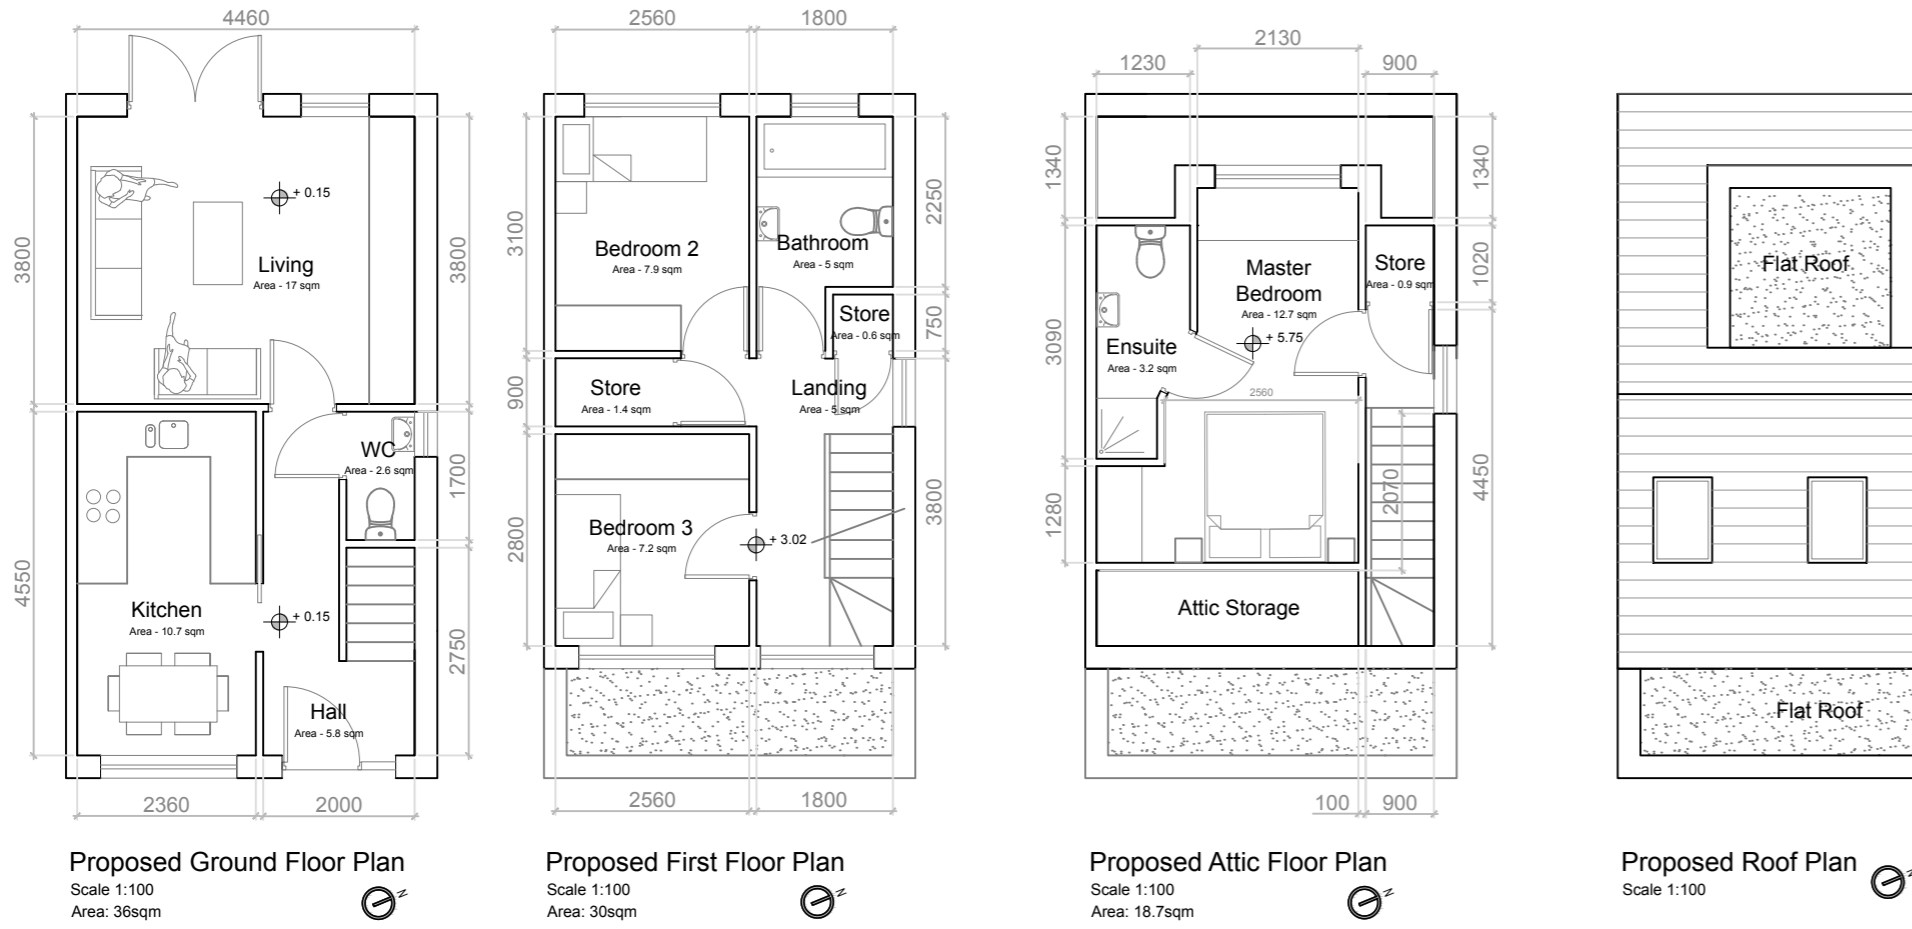


House Type A

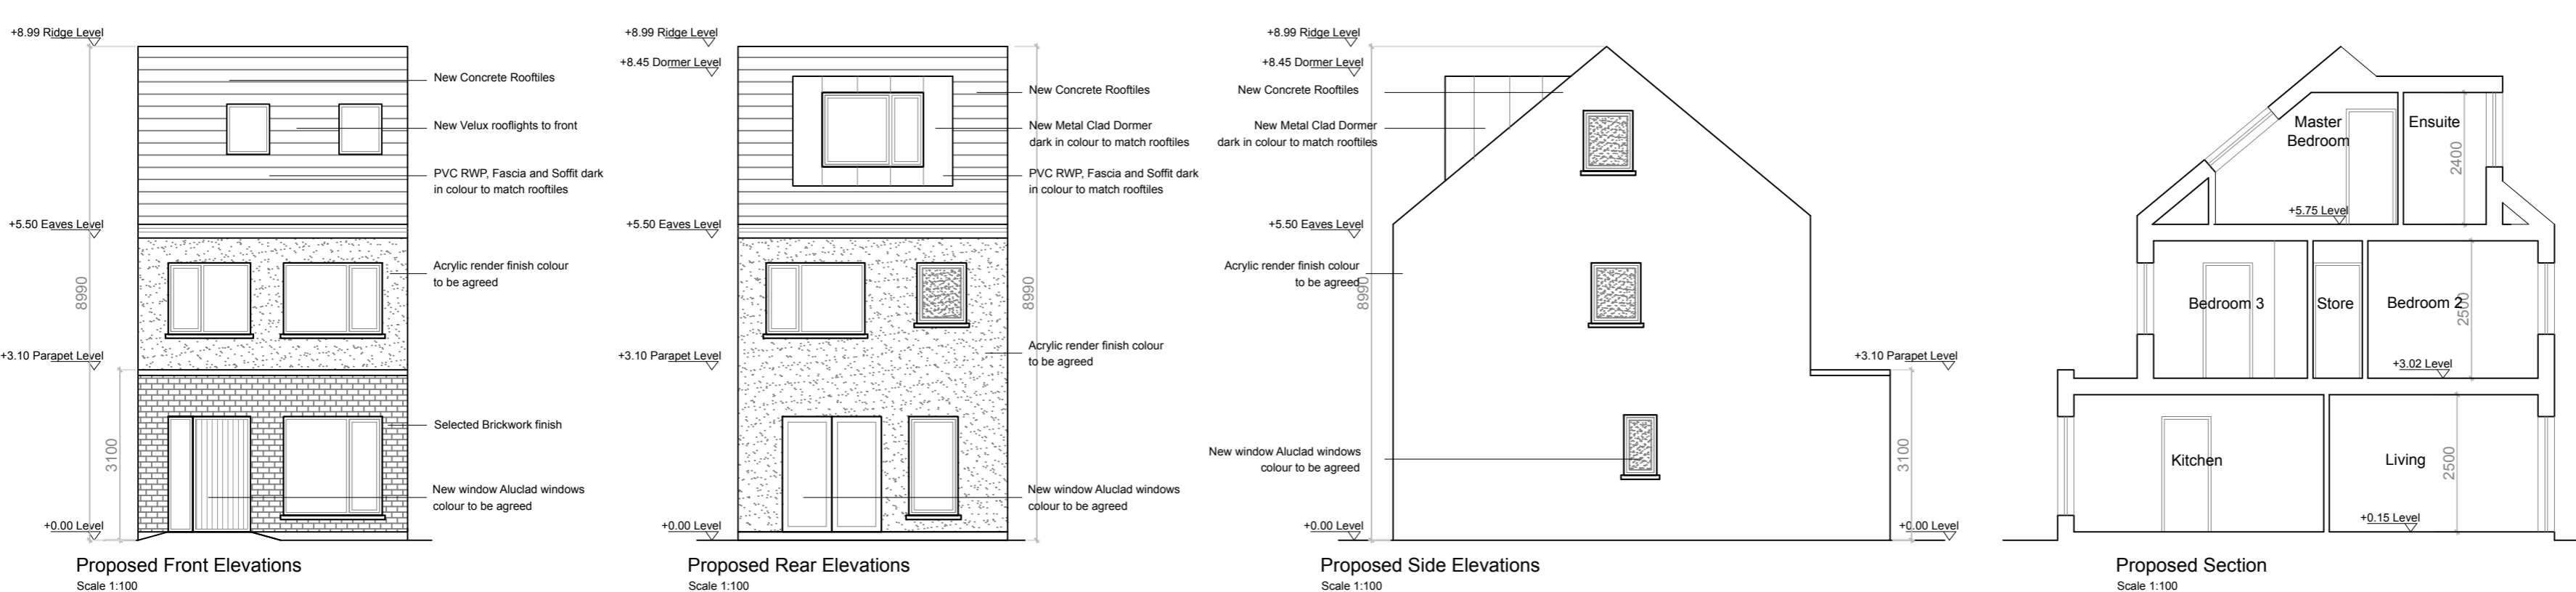

House Type B

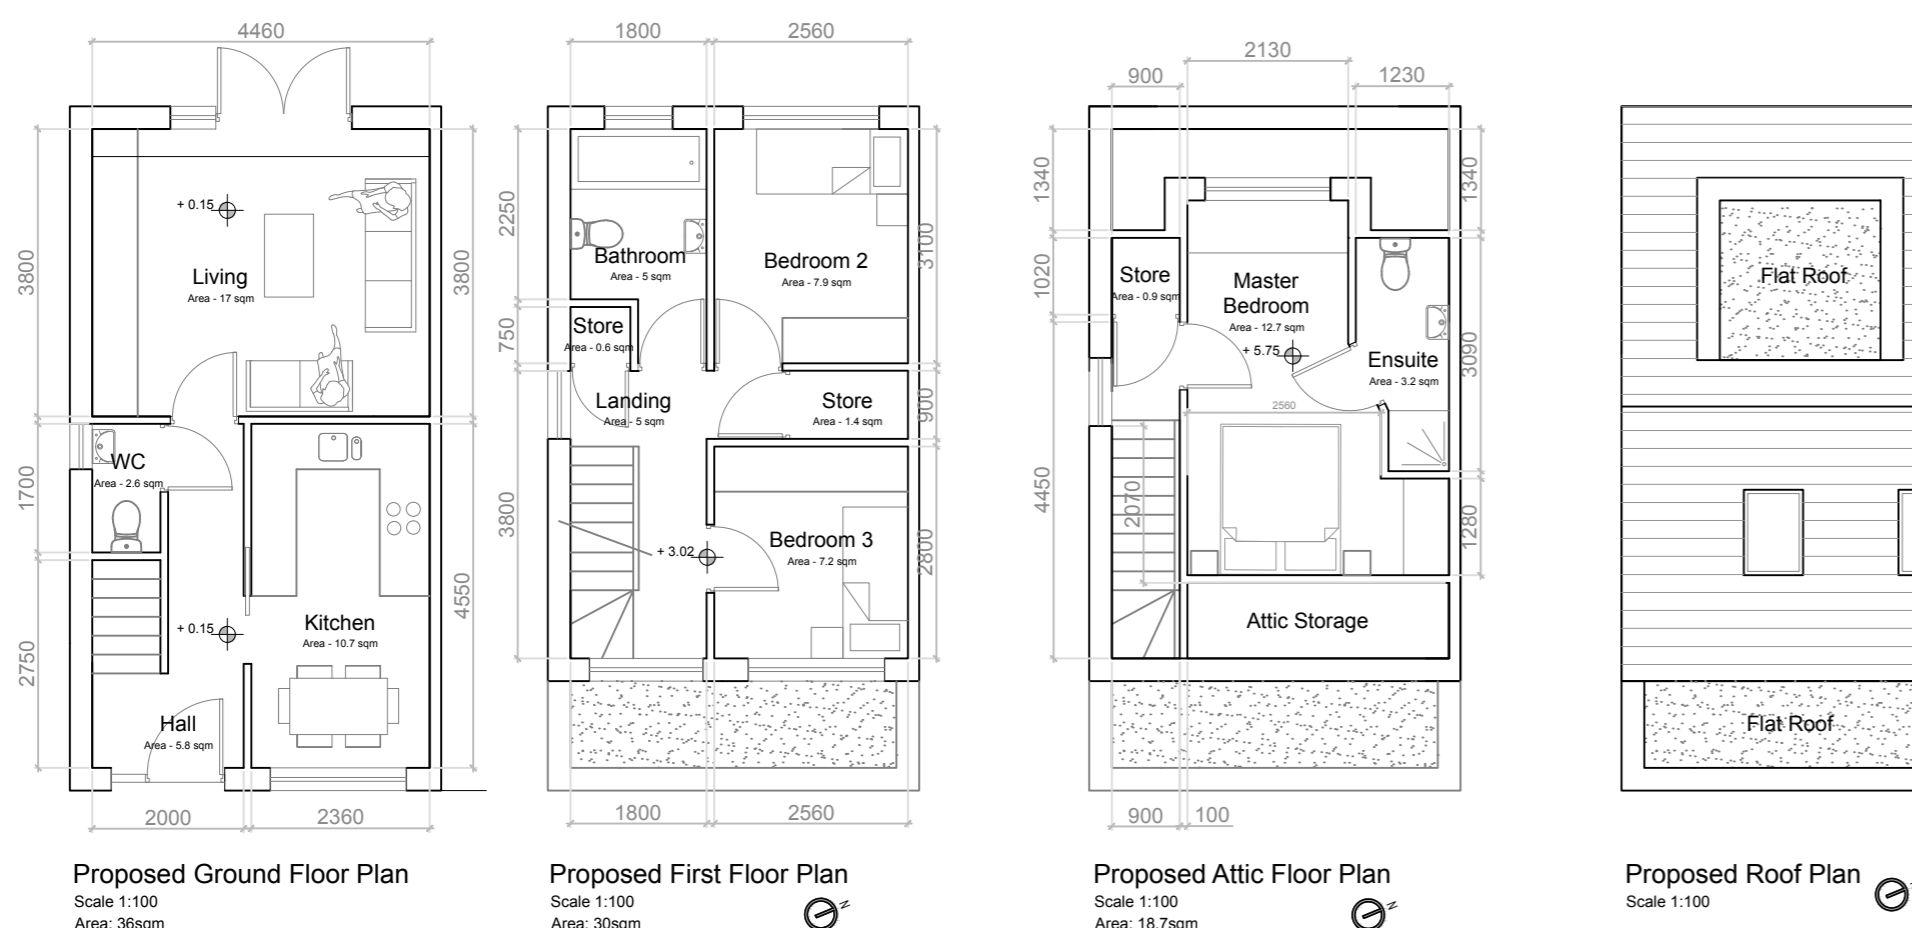

House Type C

1. ALL DRAWINGS TO BE READ IN CONJUNCTION WITH THE RELEVANT SECTIONS OF THE BUILDING SPECIFICATION REPORT
2. FIGURED DIMENSIONS ONLY TO BE TAKEN FROM THIS DRAWING. DO NOT SCALE FROM THIS DRAWING
3. ALL DRAWINGS TO BE CHECKED BY A CONTRACTOR ON SITE
4. ARCHITECT OR ENGINEER TO BE ADVISED OF ANY DISCREPANCIES PRIOR TO COMMENCEMENT OF ANY WORK
5. IT IS THE CONTRACTORS RESPONSIBILITY TO ENSURE COMPLIANCE WITH ALL ASPECTS OF THE CURRENT BUILDING REGULATIONS ALONG WITH ALL CONDITIONS IMPOSED BY THE LOCAL AUTHORITIES

SPECS:

REV	DATE	DESCRIPTION	CHKD	DRN

CLIENT
Skyscape Property Holdings LTD

PROJECT
33 Dundaniel Rd, Kilmore, Dublin 5

JOB NUMBER: 2467
DATE: 08.04.2024
SCALE: 1:100 @ A1
DRAWN: ES
CHECKED: JE
FILE NAME: 33 Dundaniel 15.02.24

DRAWING
Proposed House Layouts

STAGE
Planning Additional Information

JOB NUMBER: 2467
DRAWING NUMBER: PLA_P
REVISION: 01

JEA Park House, Ballsbridge Park, Co. Dublin, P. 01 8958551, E. info@jea-architecture.ie, www.jea-architecture.ie

RTM 2024