
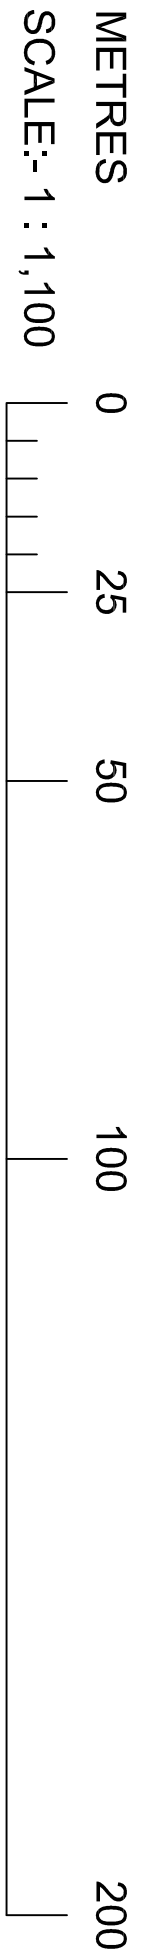


RECEIVED: 05/05/2025

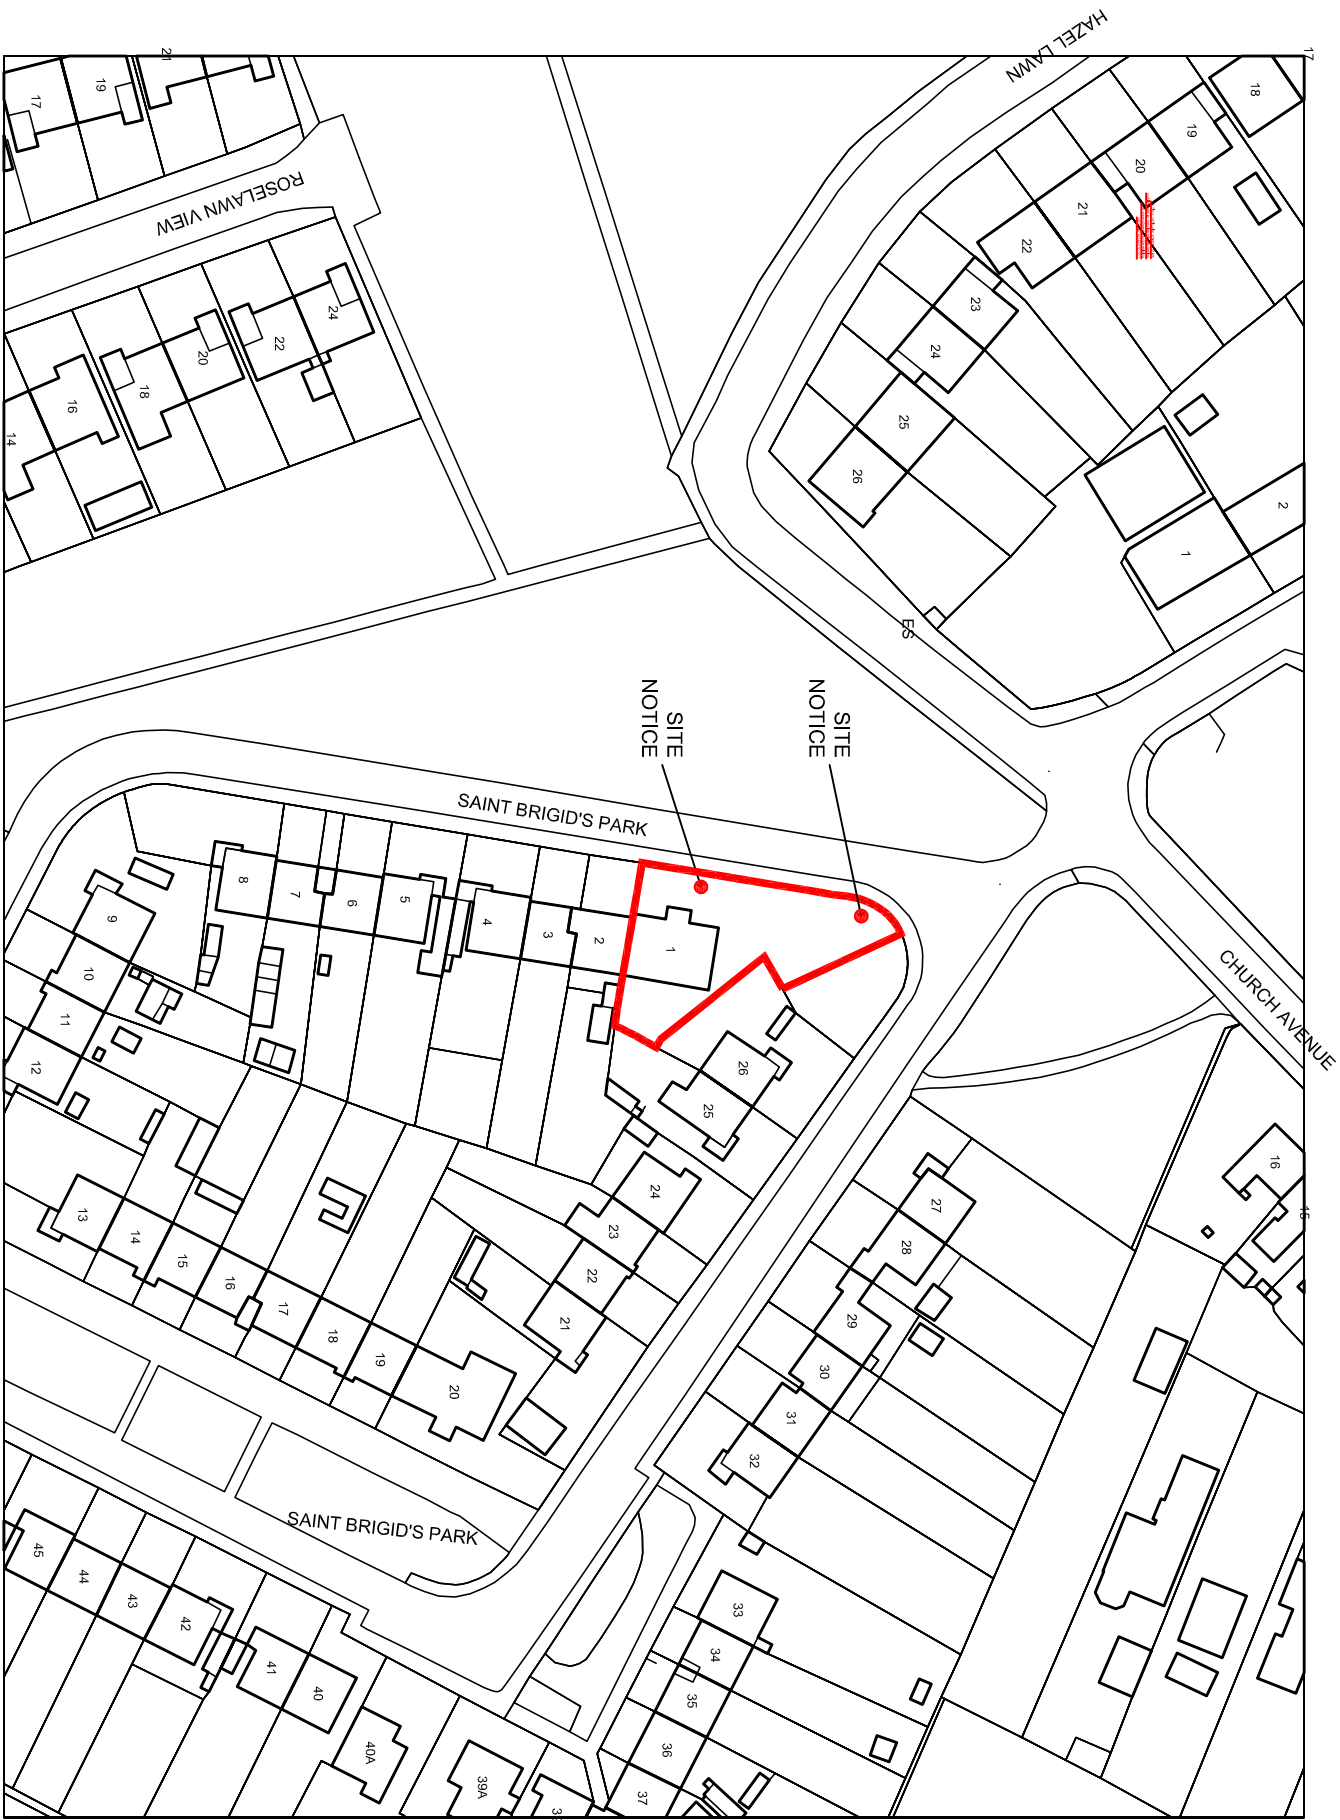

ORDNANCE SURVEY PLAN REF MAP SERIES: 1:1000 MAP SHEETS: 3130-21, 3129-25 ITM CENTRE POINT CO-ORDINATE X,Y = 707976, 738284	SITE AREA FOR WHICH THIS PLANNING APPLICATION REFERS AREA 453 M2	
SITE LOCATION PLAN (1000 SCALE)		

CYSLS0437877 © Taille Eireann – Surveying	ORDNANCE SURVEY PLAN REF MAP SERIES: 1:1000 MAP SHEETS: 3130-21, 3129-25 ITM CENTRE POINT CO-ORDINATE X,Y = 707976, 738284	<div>THE DEVELOPMENT WILL CONSIST OF (1) THE CONSTRUCTION OF A TWO STOREY 2 BEDROOM PITCHED ROOF DWELLING WITHIN THE SIDE GARDEN OF THE EXISTING HOUSE WITH GROUND FLOOR PLAT ROOF FRONT PROJECTION (2) NEW VEHICULAR ENTRANCE OF THE PUBLIC ROAD TO PROVIDE OFF ROAD PARKING AND AMENDMENTS TO THE EXISTING VEHICULAR ACCESS TO NO 1 (3) NEW PEDESTRIAN ENTRANCE OF THE PUBLIC FOOTPATH AND (4) CONNECTION TO ALL PUBLIC SERVICES AND ALL NECESSARY ANCILARY SITE DEVELOPMENT WORKS TO FACILITATE THIS DEVELOPMENT.  1 SAINT BRIGIDS PARK, BLANCHARDSTOWN, DUBLIN 15, D15 R7NF  FOR</div>		
SCALE: DRAWING TO SCALE AT A1 SIZE	PLANNING APPLICATION DRAWING		DWG NO	DRAWN
	SCALE 1 TO 1000	599 / 08		
	DATE MARCH 2025			