


RECEIVED: 05/05/2025

outline of as built new dwelling
house as per planning ref
FW20A/0204
located within the side garden of no
26 Saint Brigids Park, Dublin 15,
D15 RKV1


(1) the construction of a two storey 2
bedroom pitched roof dwelling within
the side garden of the existing house
with ground floor flat roof front
projection

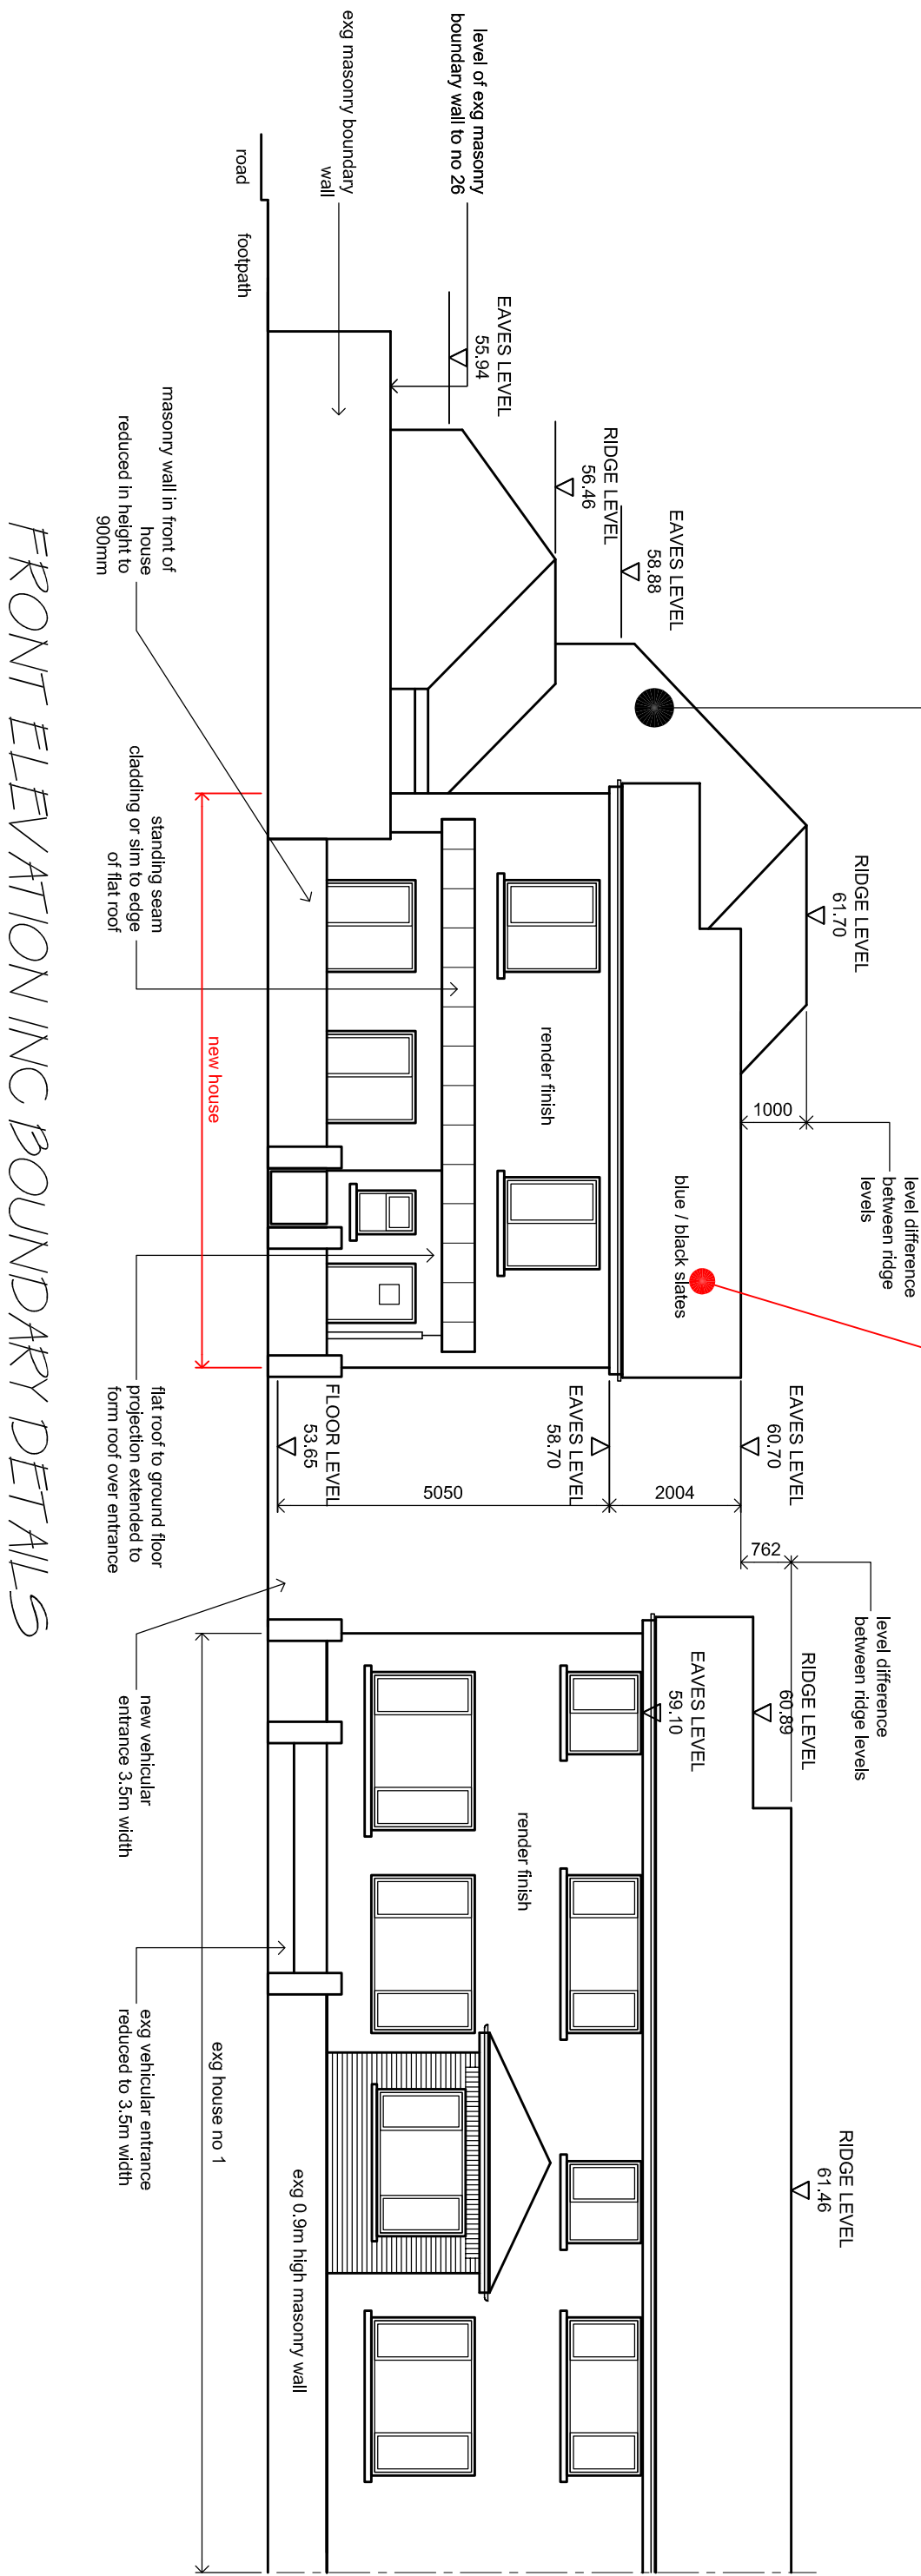

FRONT ELEVATION INC BOUNDARY DETAILS

outline of as built new dwelling
house as per planning ref
FW20A/0204
located within the side garden of no
26 Saint Brigids Park, Dublin 15,
D15 RKV1

(1) the construction of a two storey 2
bedroom pitched roof dwelling within
the side garden of the existing house
with ground floor flat roof front
projection

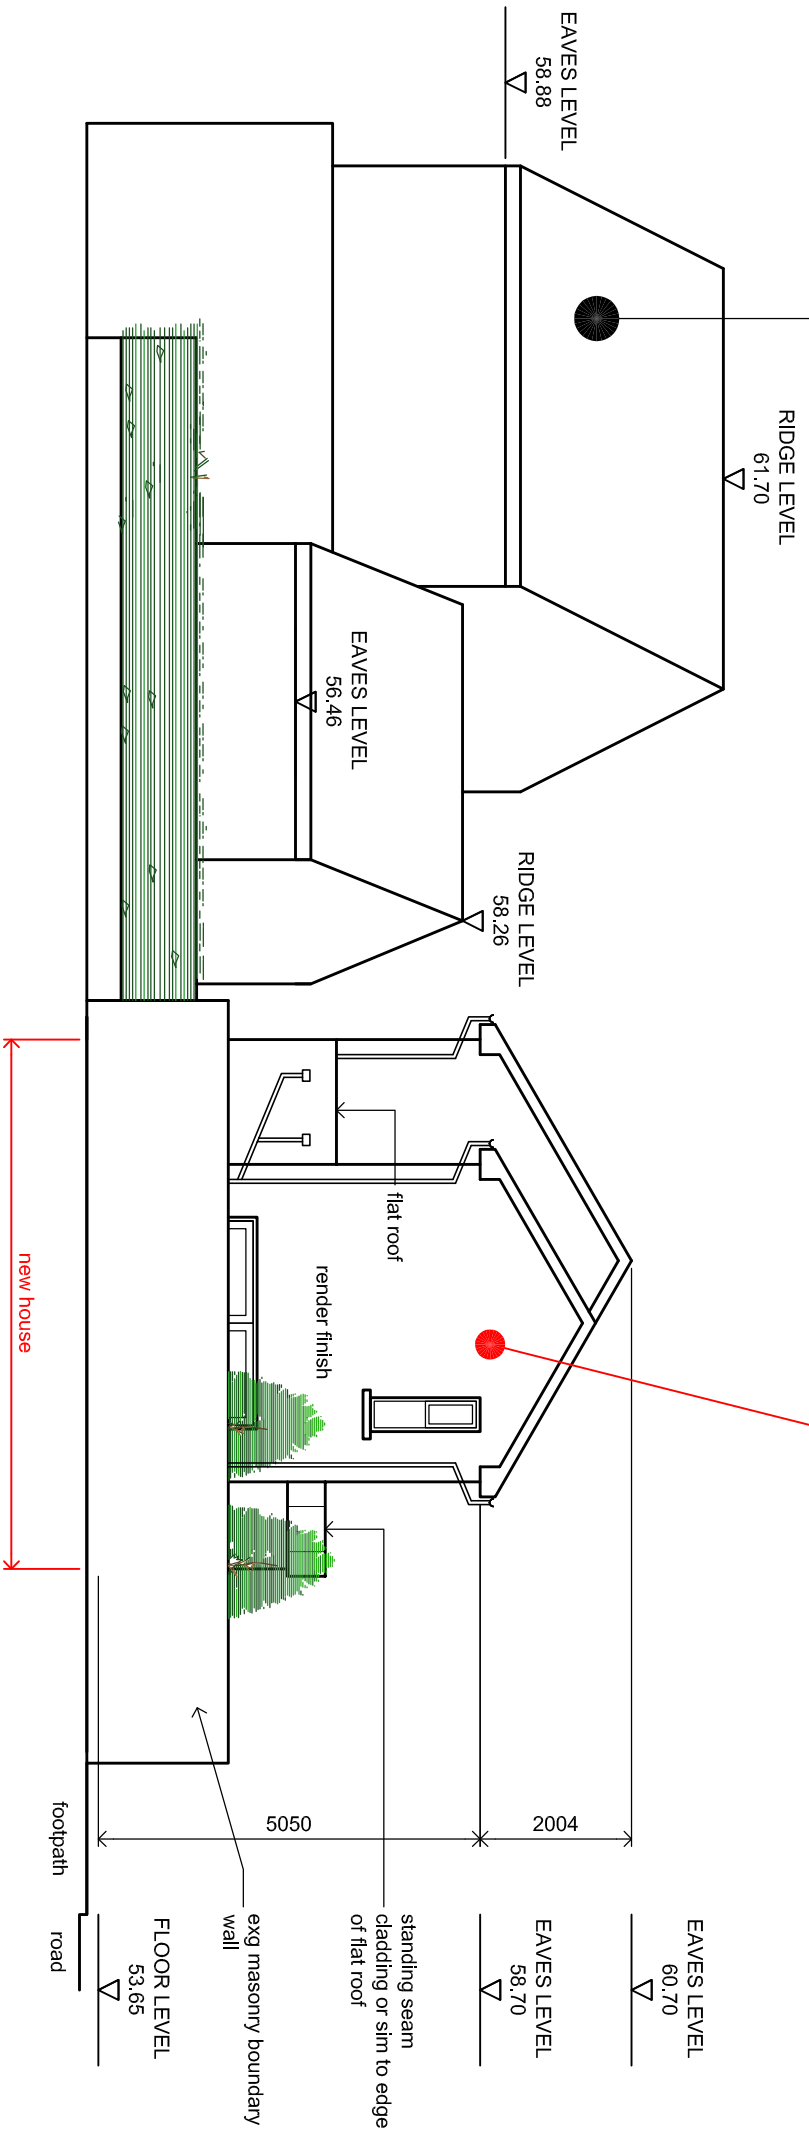

SIDE ELEVATION INC BOUNDARY DETAILS

	<p>ORDNANCE SURVEY PLAN REF MAP SERIES: 1:1000 MAP SHEETS: 3130-21, 3129-25 ITM CENTRE POINT CO-ORDINATE X,Y = 707976, 738284</p>		<p>THE DEVELOPMENT WILL CONSIST OF (1) THE CONSTRUCTION OF A TWO STOREY 2 BEDROOM PITCHED ROOF DWELLING WITHIN THE SIDE GARDEN OF THE EXISTING HOUSE WITH GROUND FLOOR FLAT ROOF FRONT PROJECTION (2) NEW VEHICULAR ENTRANCE TO THE PROPOSED DWELLING (3) NEW VEHICULAR ENTRANCE TO THE PUBLIC FOOTPATH AND (4) CONNECTION TO ALL PUBLIC SERVICES AND ALL NECESSARY ANCILLARY SITE DEVELOPMENT WORKS TO FACILITATE THIS DEVELOPMENT.</p> <p>AT 1 SAINT BRIGIDS PARK, BLANCHARDSTOWN, DUBLIN 15, D15 RTNF FOR</p>	<p>PLANNING APPLICATION DRAWING</p> <p>SCALE 1 TO 100</p> <p>DATE MARCH 2025</p>	<p>DRAWN</p> <p>599 / 06</p>
--	---	--	--	--	------------------------------

AS PROPOSED