

QUINN PROPERTY www.quinnproperty.ie

# Valuable C. 107.4 Acre Residential Holding For Sale By Auction on Friday, 28<sup>th</sup> November At 2pm In The Ashdown Park Hotel (And Online) (In 1 Or More Lots)









### LOCATION:

QUINN PROPERTY are delighted to bring to the market this outstanding residential farm at Ballycarrigeen, Ferns, Co. Wexford. Nestled in the heart of County Wexford, this offers a rare opportunity to acquire a substantial agricultural holding in a highly sought-after location. Situated just minutes from Ferns, it offers easy access to Enniscorthy, Gorey and the M11, an ideal location for those seeking the tranquillity of country living without sacrificing connectivity.

The property lies in the half Parish of Boolavogue, with Monageer being the other half. Local amenities are well catered for with primary schools, shops and sporting facilities with Monageer/Boolavogue GAA Club and St. Cormac's Soccer Club. The property is 4km from the renowned Fr. Murphy Historical Centre in Boolavogue, a site steeped in rich Irish history. The Centre commemorates the 1798 Rebellion and pays tribute to local hero Fr. John Murphy, offering a deep cultural and historical connection to the area.

Ferns is 5.5km away, also an historic town located along the N11 in north Wexford, with a good range of services to include primary school, shops, pubs, restaurants and churches. It also provides a good range of transport links with Expressway and Wexford Bus offering daily services.

### **DESCRIPTION:**

The property comprises of a traditional farmhouse that is set back about 300 meters from the public road, providing privacy and offering panoramic views of the surrounding countryside. It is a traditional two storey stone built farmhouse, over 150 years old, to which an extension has been added in more recent times. Whilst it could benefit from some modernisation and upgrading, it is full of charm and character and offers a solid layout with original features and timeless appeal, an ideal canvas for those looking to modernise a country home to their own taste and standards. Accommodation comprises as follows:



Entrance Hall: 3.5m x 2.3m Tiled flooring, stairs to first floor

Living Room: 5.0m x 4.1m Laminate flooring, feature fireplace with open fire, dual aspect

Kitchen/Dining 5.0m x 3.5m Laminate flooring, dual aspect

Room:

Utility Room: 2.1m x 1.5m Tiled flooring, plumbed for washing machine, back door

W.C.: 1.7m x 1.2m Tiled flooring, WC, WHB

Sitting Room: 6.0m x 4.0m Laminate flooring, open fireplace

Landing: 1.7m x 1.0m Carpet flooring
Hallway: 7.2m x 1.0m Carpet flooring

Bedroom 1: 4.1m x 4.1m Carpet flooring, pleasant country views, walk in wardrobe

Hot Press: 1.0m x 0.9m Shelving

Bedroom 2: 4.2m x 3.3m Carpet flooring, pleasant country views

Bedroom 3: 3.1m x 2.0m Laminate flooring

Bathroom: 2.6m x 1.9m Fully tiled, WC, WHB, electric shower

Back Hallway

incl. below

Bedroom 4: 4.1m x 3.0m Timber flooring

**BER DETAILS:** 

BER: E1

BER No. 118872829

Energy Performance Indicator: 300.69 kWh/m²/yr

## **SERVICES:**

Private Well
Septic Tank
Oil Fired Central Heating
Extensive Range Of Outbuildings

## **OUTSIDE:**

Outside there is a farm yard to the rear of the residence with a good range of sheds and outbuilding with excellent scope for farming operations, these include:

An old milking parlour and dairy:

4 span 'A' framed shed 20m x 23m, including a stable

1 span 'A' framed shed 23m x 5m

4 span round roof with 2 lean-tos 20m x 23m

7 span round roof concrete built shed 35m x 6m, with 25m of lofted accommodation, incorporating milking parlour, dairy, two stables and loose housing

Stone built shed incorporating 3 stables

Lean-to shed 5m x 6m with stable

'A' framed shed 8m x 20m with a 2 span lean-to

3 span 'A' framed shed 15m x 10m











# LANDS:

The lands are laid out in a number of suitable divisions with the majority in grass and a small amount of tillage. The land is all in the one block, however the M11 has split the farm with C. 83.7 acres adjoining the house and farmyard on the eastern side and the remaining C.23.7 acres on the western side. The majority of the lands are free draining soils with some heavier soils closer to the motorway. An underpass links the lands either side of the motorway.


The lands will be offered in the following Lots:

Lot 1: C. 45.5 Acres Lot 2: C. 33.5 Acres


Lot 3: Residence, Farmyard and Outbuildings on C. 4.7 Acres

Lot 4: C. 23.7 Acres

Lot 5: The Entire — Residence, Farmyard and Outbuildings on C. 107.4 Acres

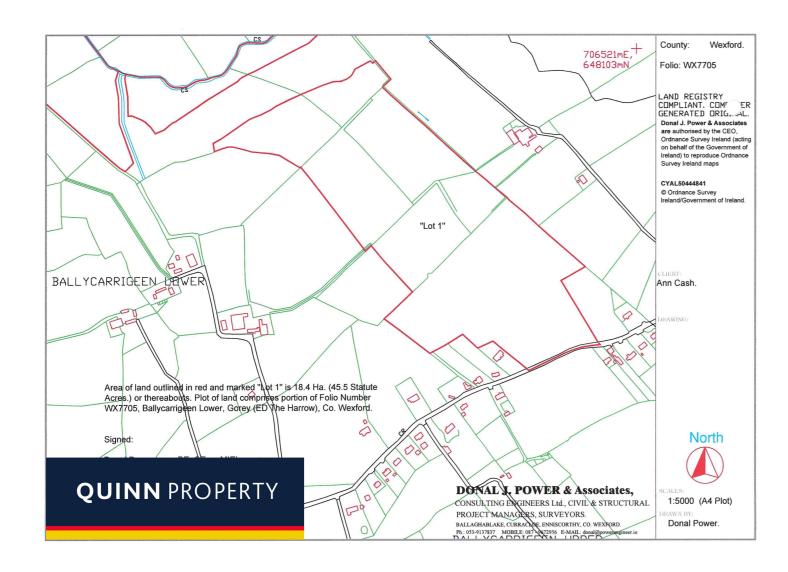



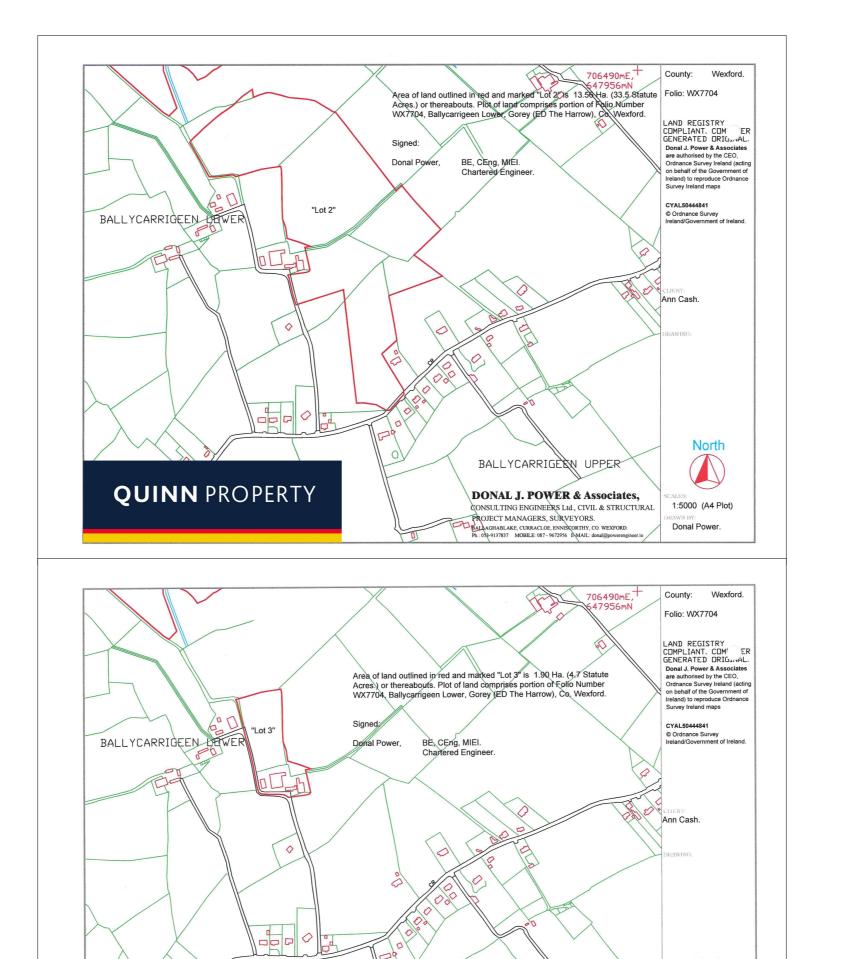

**QUINN** PROPERTY

North

1:5000 (A4 Plot)


Donal Power.

BALLYCARRIGERN UPPER

DONAL J. POWER & Associates,

CONSULTING ENGINEERS Ltd., CIVIL & STRUCTURAL PROJECT MANAGERS, SURVEYORS.

BALAGHABLAKE, CURRACLOE, ENVISCORTHY, CO WENFORD, Pr. 03y-17877 MOBILE 007-967296 EVALL donal@powerengineer.ie

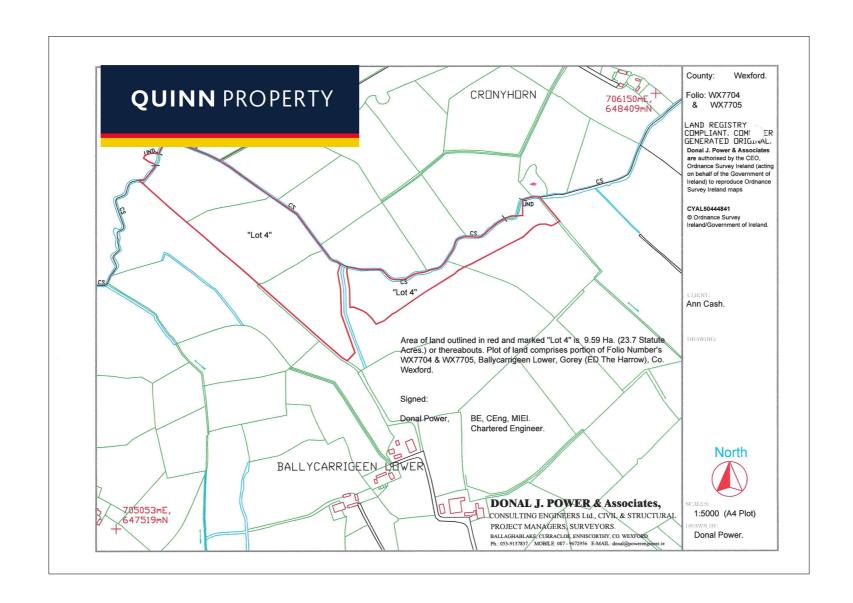


This is a property with tremendous potential, whether for farming lifestyle, or investor exploring new possibilities. It represents a rare opportunity to secure a significant landholding in one of Wexford's most scenic and fertile farming regions.

Legal: Cormac Mullen, M.J. O'Connor Solicitors, Wexford. Tel: 053 912 2555

# **QUINN** PROPERTY

www.quinnproperty.ie

Gorey: 053 94 80000 Email: sales@quinnproperty.ie Carnew: 053 94 26234 Email: info@quinnproperty.ie

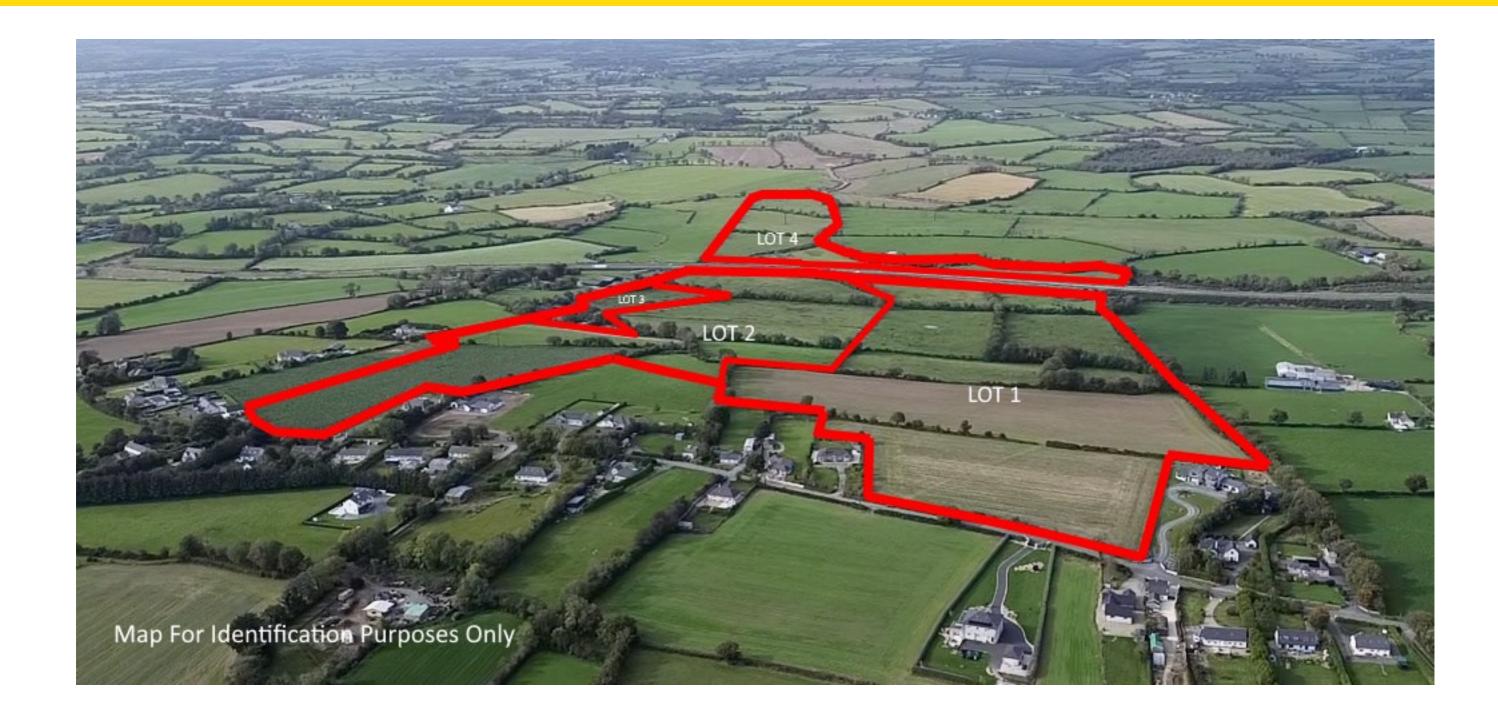

The above particulars are issued by **QUINN** PROPERTY on the understanding that any negotiations whatsoever concerning the property are conducted through **QUINN** PROPERTY. Every care has been taken in the preparation of these particulars, but the Auctioneer does not hold himself responsible for any inaccuracy, or for any expense incurred in inspecting the property should it not be suitable, or withdrawn from sale.

