
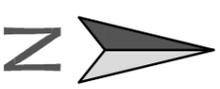


NOTE
 THIS IS NOT A PROPOSED SITE LAYOUT
 PLAN DRAWING. THIS IS A TOPOGRAPHICAL
 SURVEY / EXISTING SITE LAYOUT DRAWING
 & IS FOR THE PURPOSE OF PROVIDING
 CLARITY IN RELATION TO THE CURRENT
 SITE LAYOUT.

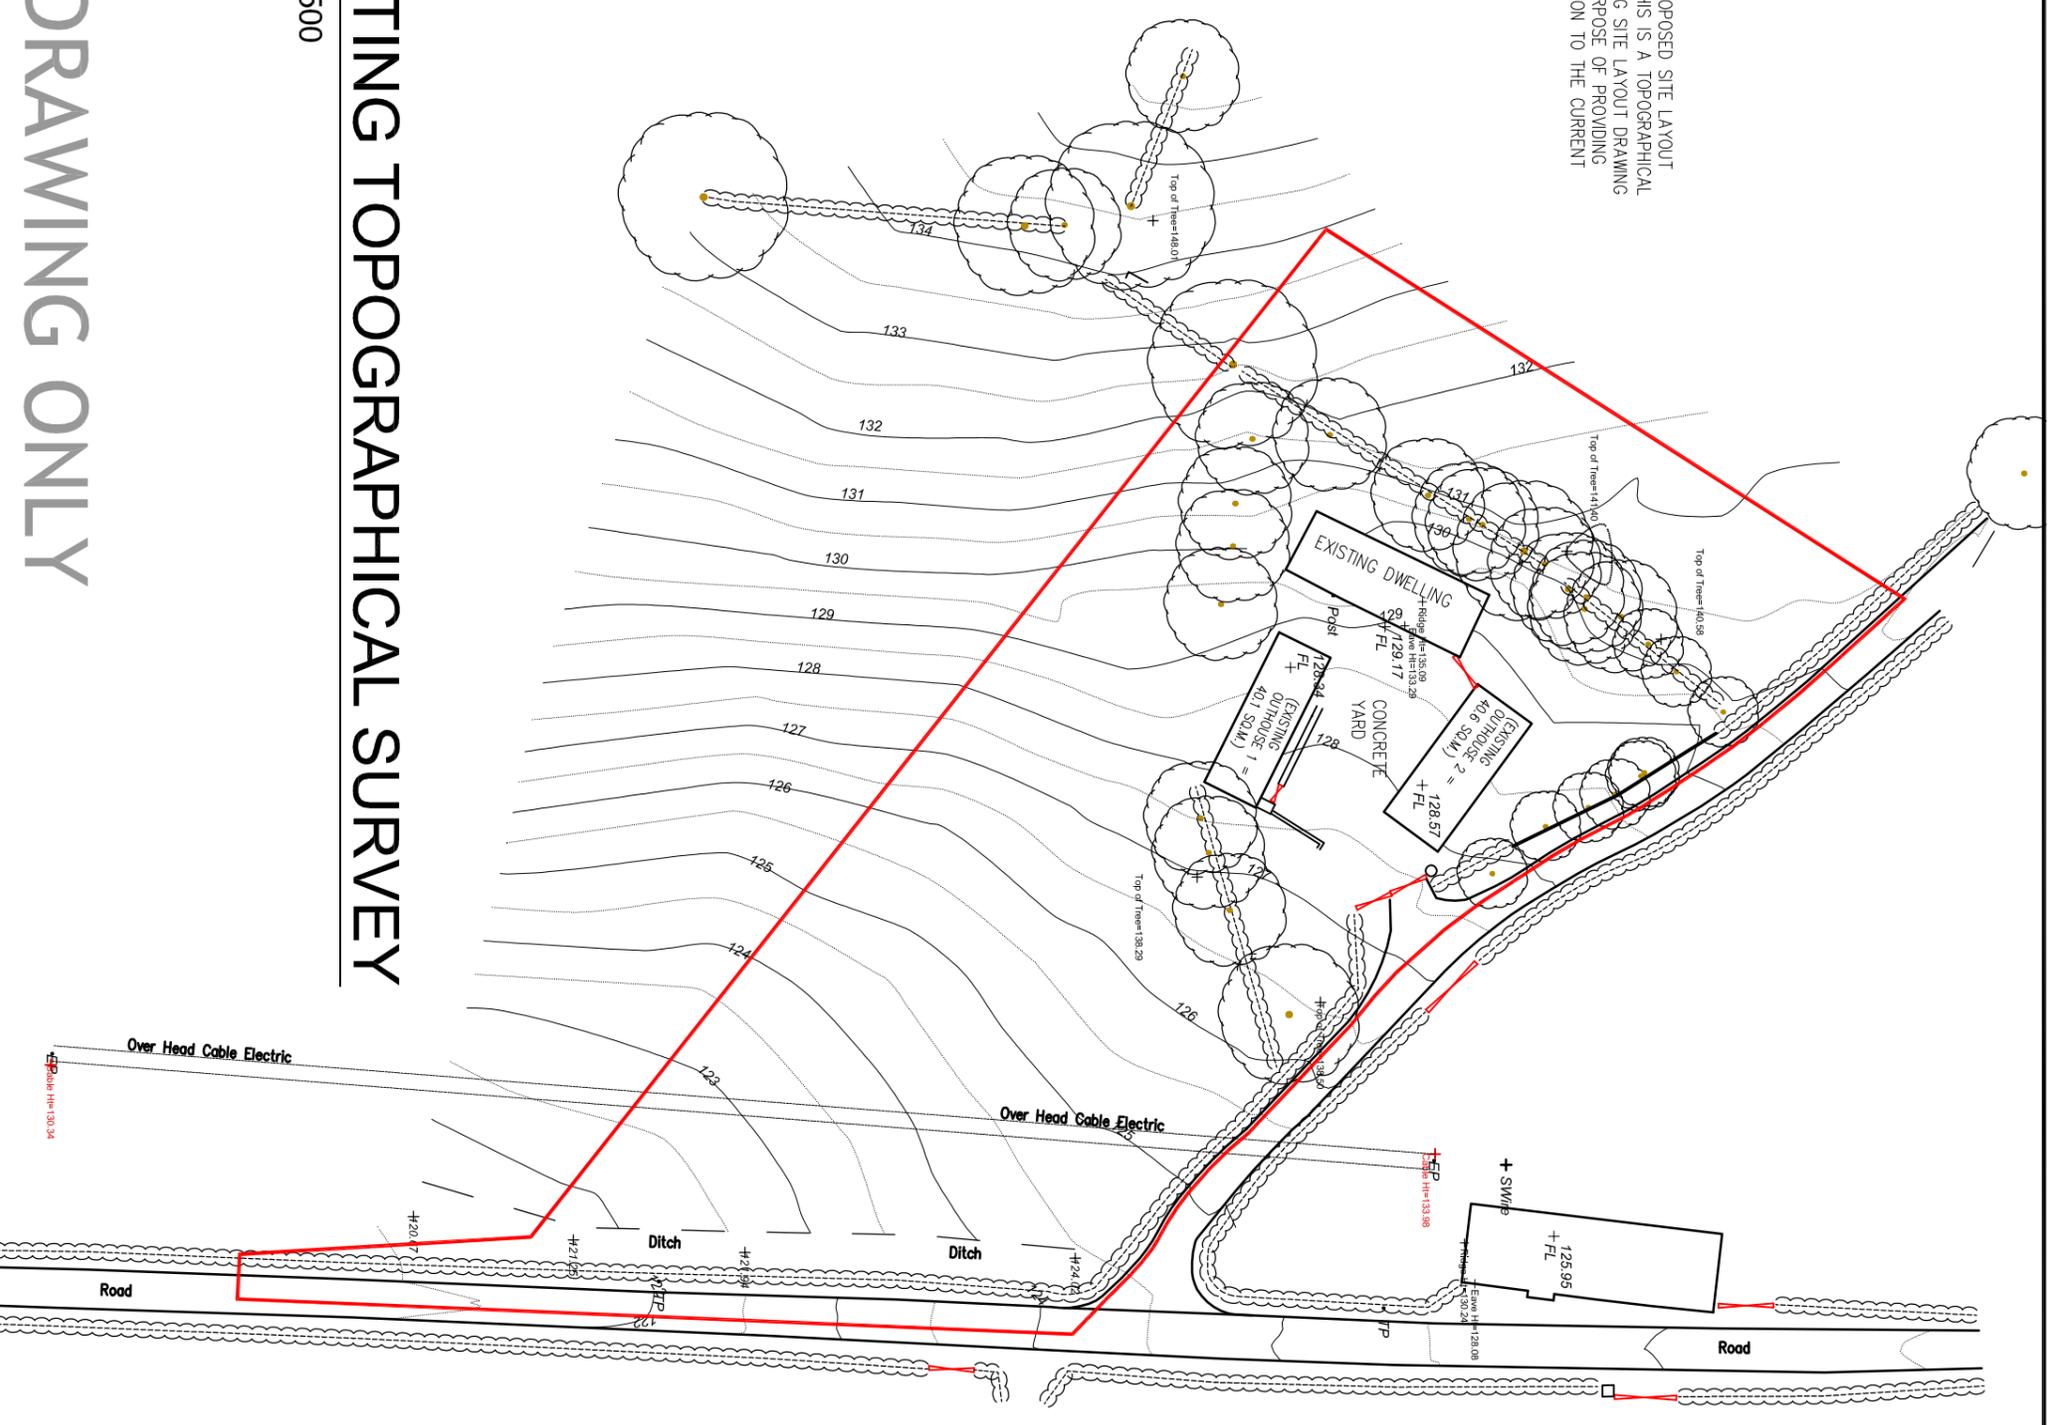

IT SHOULD BE NOTED THAT THIS IS A PLANNING DRAWING ONLY AND IS THEREFORE LIMITED IN IT'S CAPACITY TO CONVEY THE TOTAL INFORMATION, DETAILS AND SPECIFICATIONS NECESSARY TO COMPLETE THE WORKS. ANY WORK CARRIED OUT THAT IS NOT COVERED HERE WILL BE THE RESPONSIBILITY OF THE PERSONS CARRYING THEM OUT. IF ANY SITUATION ARISES WHICH WOULD CAUSE A CONTRAVENTION OF THE BUILDING REGULATIONS, THEN THE ENGINEER SHOULD BE CONSULTED. OTHERWISE THE ENGINEER CANNOT BE HELD RESPONSIBLE. AS THESE DRAWINGS ARE PREPARED AS PLANNING DRAWINGS ONLY, THEN IT IS STRONGLY RECOMMENDED THAT THE ENGINEER BE CONSULTED FOR THE PREPARATION OF FULL WORKING DRAWINGS.

EXISTING TOPOGRAPHICAL SURVEY

SCALE 1:500

PLANNING DRAWING ONLY

Project:
 REPLACEMENT DWELLING

Client:
 Eunice Moffett,
 Corlea, Ballybay, Co. Monaghan

Location:
 Killygola, Castleblayney, Co. Monaghan

Drawing Title:
 TOPO. SURVEY

moffett
 ARCHITECTURAL

CORLEA, BALLYBAY, CO. MONAGHAN
 T: +353 (0)42 97 56912
 M: +353 (0)87 661 0834
 info@moffettarchitectural.ie
 www.moffettarchitectural.ie

Drawing No:	Revision:
427 17 06P	N/A
Designed: S. Moffett	Drawn: S. Moffett
Issued: 18th Jan. '18	Scale: 1:500 @ A3

THIS DRAWING IS COPYRIGHT OF MOFFETT ARCHITECTURAL & MUST NOT BE REPRODUCED WITHOUT WRITTEN PERMISSION.