

Surveyed 2000-2002  
 Revised 2015-2016  
 Levelled

# Rural PLACE Map



**ITM CENTRE PT. COORDS**  
 682861,822192


**DESCRIPTION**

**MAP SHEETS**


**Digital Map**  
 1287  
 1:2500  
 135C-B



*Fine Mairead agus arna foilsigh ag Suidheachán Órdánais Éireann. Tá na sonraí seo faoi chosaint le hÉireann. Cearta agus foilsíocht i dteicneolaíocht na dtíortha. (Mapaí, Ainmní, Ainm, Ainm & Ainm)*  
 Suidheachán agus arna foilsigh ag Suidheachán Órdánais Éireann. Tá na sonraí seo faoi chosaint le hÉireann. Cearta agus foilsíocht i dteicneolaíocht na dtíortha. (Mapaí, Ainmní, Ainm, Ainm & Ainm)

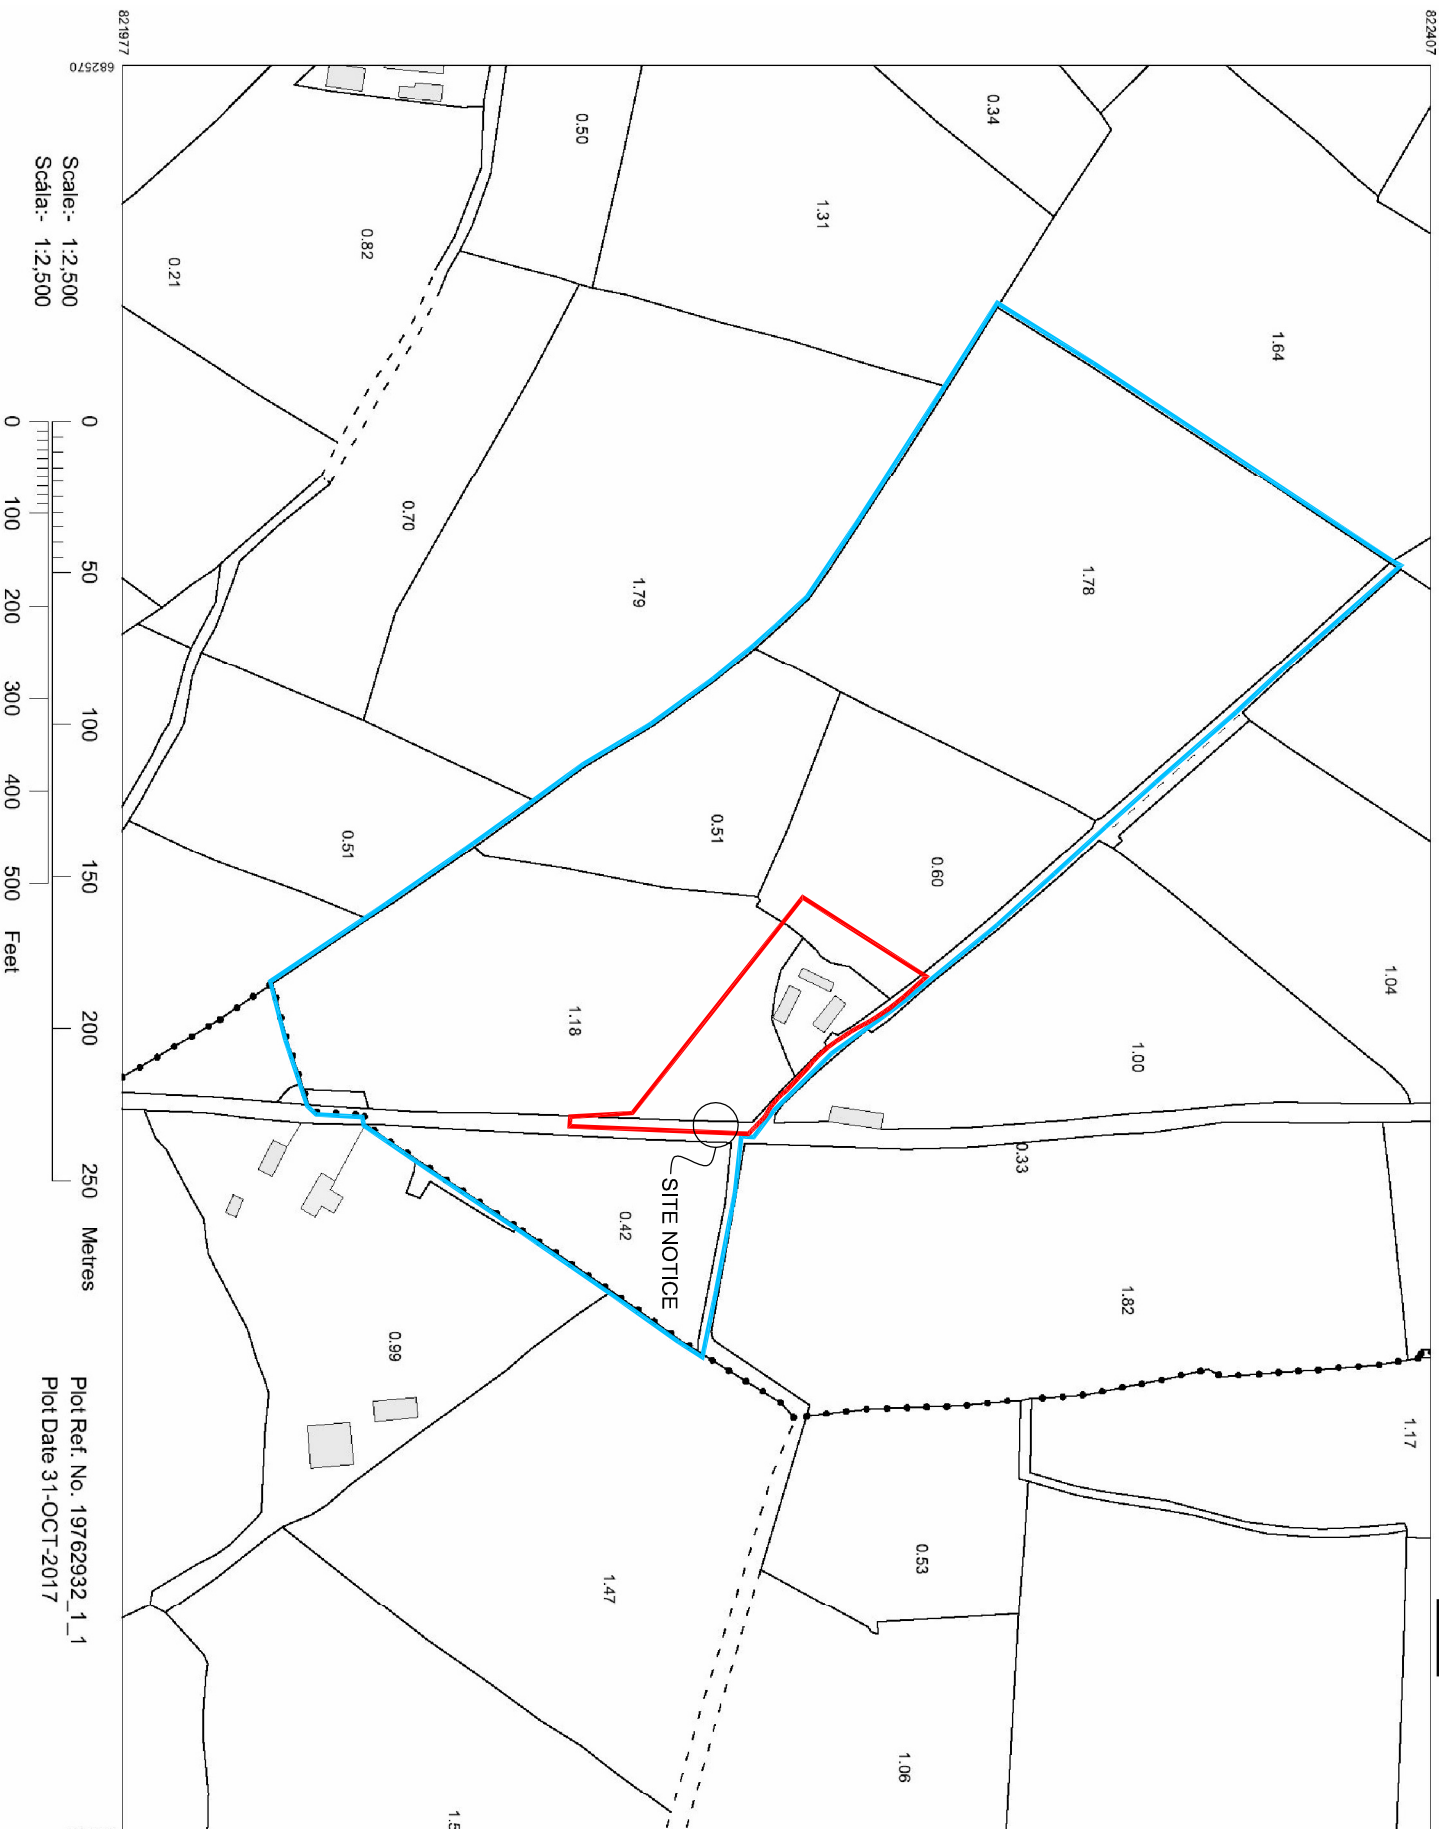

Scale:- 1:2,500  
 Scale:- 1:2,500

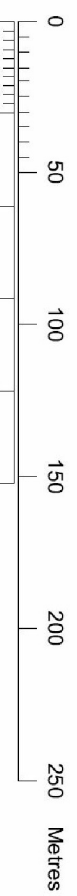

Plot Ref. No. 19762932\_1\_1  
 Plot Date 31-OCT-2017

# Site Location Map

SCALE 1:2500

SITE BOUNDARIES OUTLINED IN RED  
 LAND IN OWNERSHIP IN BLUE

Total Area of site =  
 3,318 sq.m.  
 Or 0.82 Acres  
 Or 0.3318 Ha

IT SHOULD BE NOTED THAT THIS IS A PLANNING DRAWING ONLY AND IS THEREFORE LIMITED IN ITS CAPACITY TO CONVEY THE TOTAL INFORMATION, DETAILS AND SPECIFICATIONS NECESSARY TO COMPLETE THE WORKS. ANY WORK CARRIED OUT THAT IS NOT COVERED HERE WILL BE THE RESPONSIBILITY OF THE PERSONS CARRYING THEM OUT. IF ANY SITUATION ARISES WHICH WOULD CAUSE A CONTRAVENTION OF THE BUILDING REGULATIONS, THEN THE ENGINEER SHOULD BE CONSULTED. OTHERWISE THE ENGINEER CANNOT BE HELD RESPONSIBLE. AS THESE DRAWINGS ARE PREPARED AS PLANNING DRAWINGS ONLY, THEN IT IS STRONGLY RECOMMENDED THAT THE ENGINEER BE CONSULTED FOR THE PREPARATION OF FULL WORKING DRAWINGS.



**moffett**  
 ARCHITECTURAL  
 CORLEA, BALLYBAY, CO. MONAGHAN  
 T: +353 (0)42 97 56912  
 M: +353 (0)87 661 0834  
 info@moffettarchitectural.ie  
 www.moffettarchitectural.ie

**Project:**  
 REPLACEMENT DWELLING  
**Client:**  
 Eunice Moffett,  
 Corlea, Ballybay, Co. Monaghan  
**Location:**  
 Killygola, Castleblayney, Co. Monaghan  
**Drawing Title:**  
 SITE LOCATION MAP

**Drawing No.:** 427 17 09P  
**Revision:** N/A  
**Designed:** S. Moffett  
**Drawn:** S. Moffett  
**Issued:** 18th Jan. '18  
**Scale:** 1:2500 @ A3

# PLANNING DRAWING ONLY

THIS DRAWING IS COPYRIGHT OF MOFFETT ARCHITECTURAL & MUST NOT BE REPRODUCED WITHOUT WRITTEN PERMISSION.