

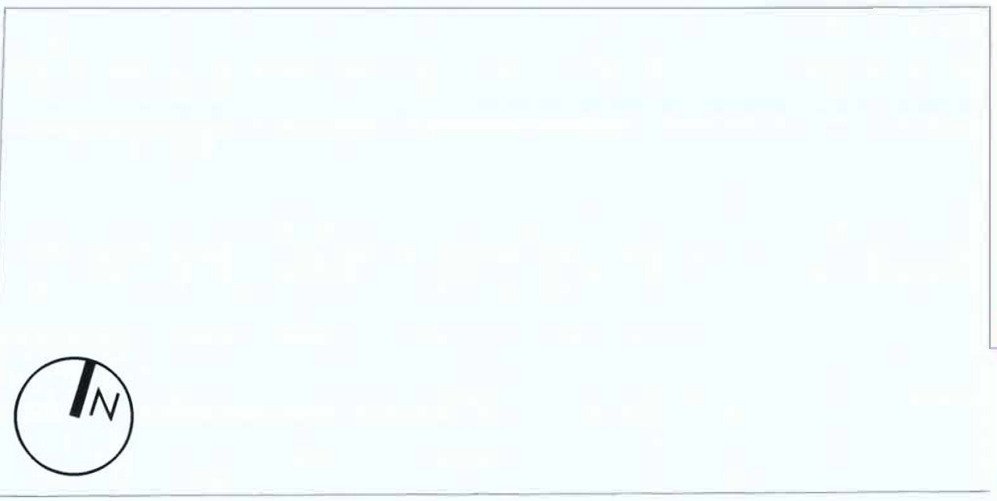
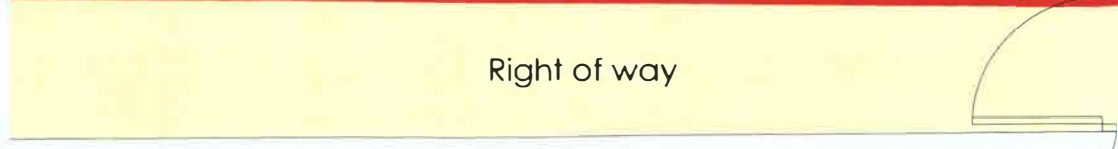
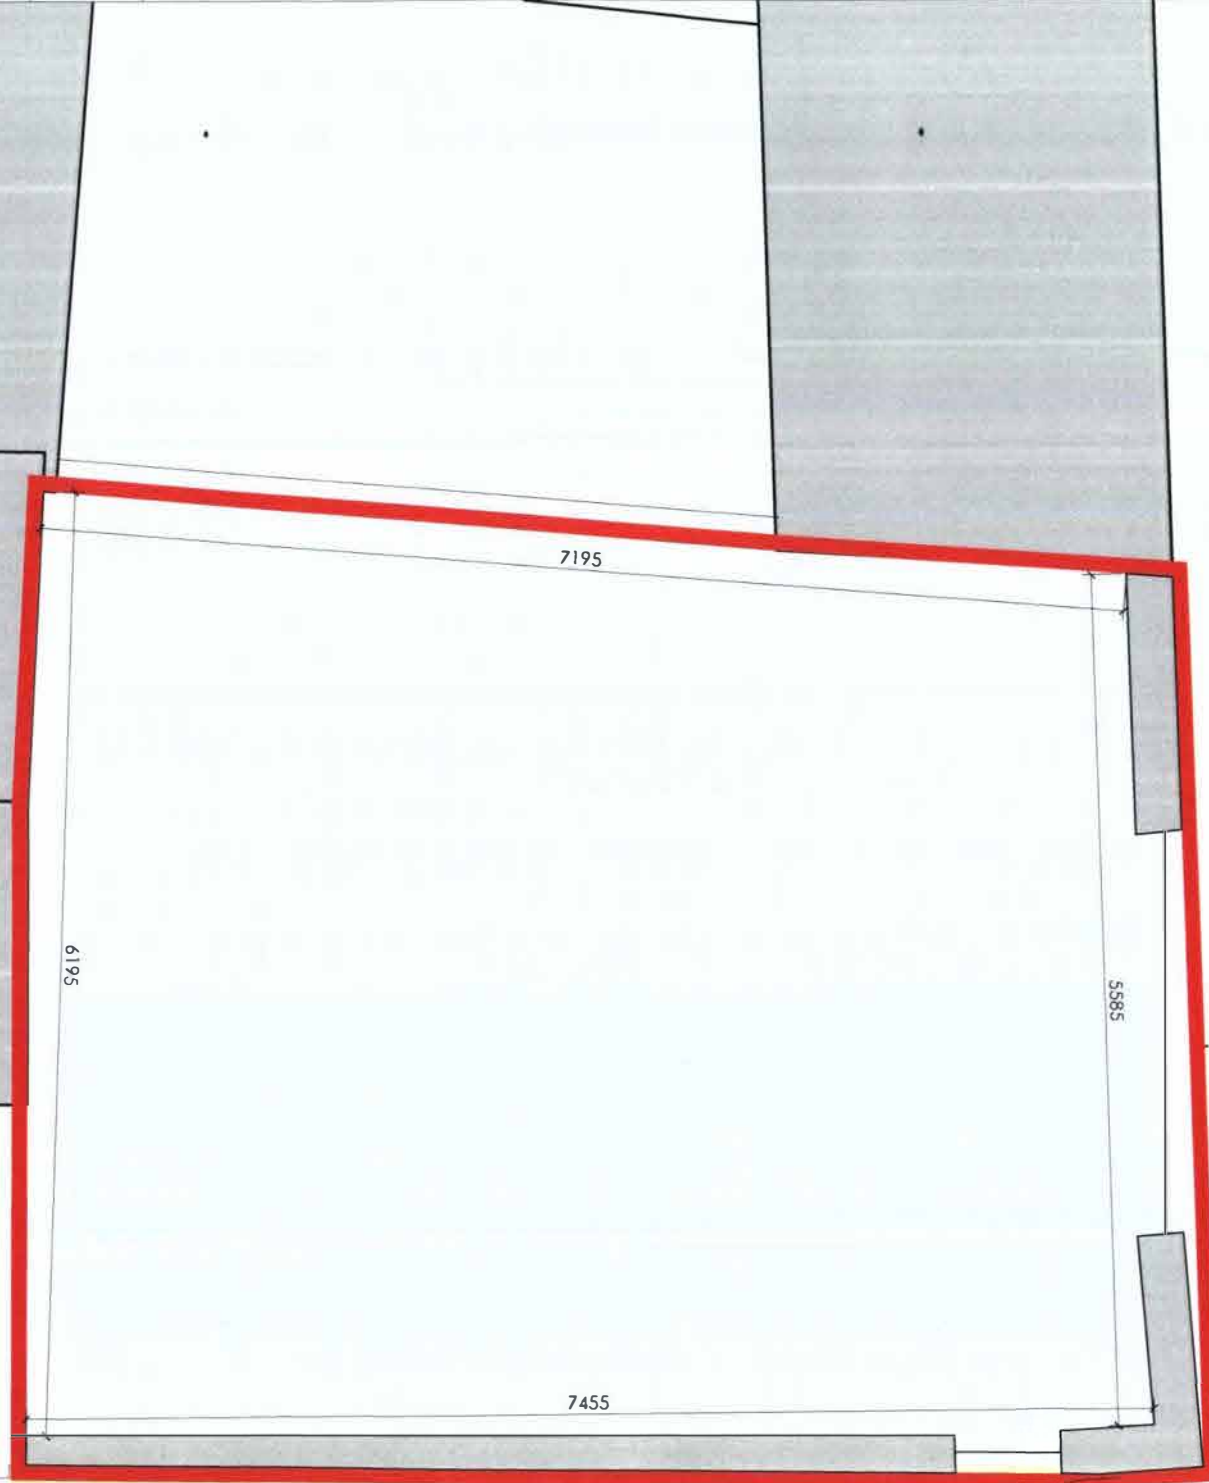


Rev	Date	Description	Rev	Date	Description	Rev	Date	Description
-----	------	-------------	-----	------	-------------	-----	------	-------------

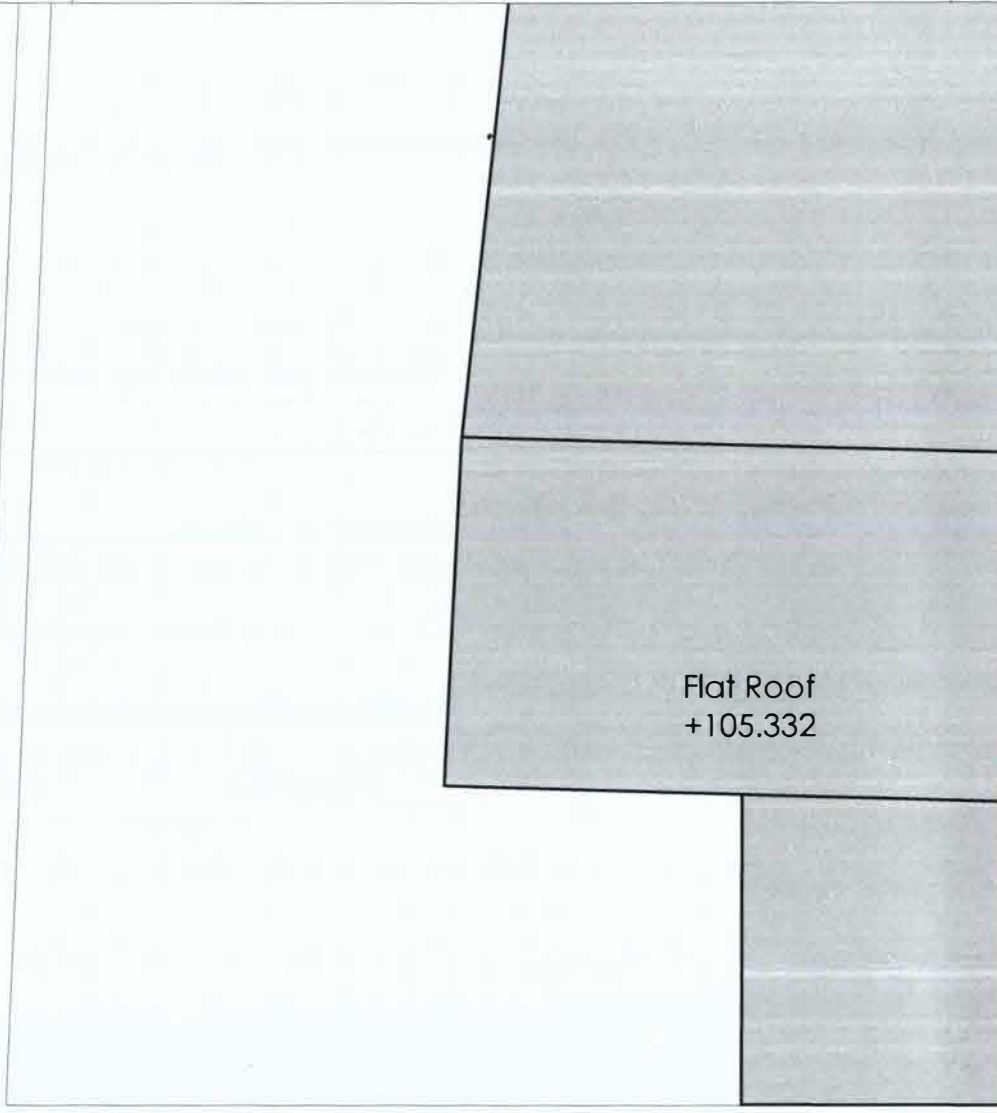

Site notice
X

DCC PLAN NO: 2107/21
RECEIVED: 28/01/2021

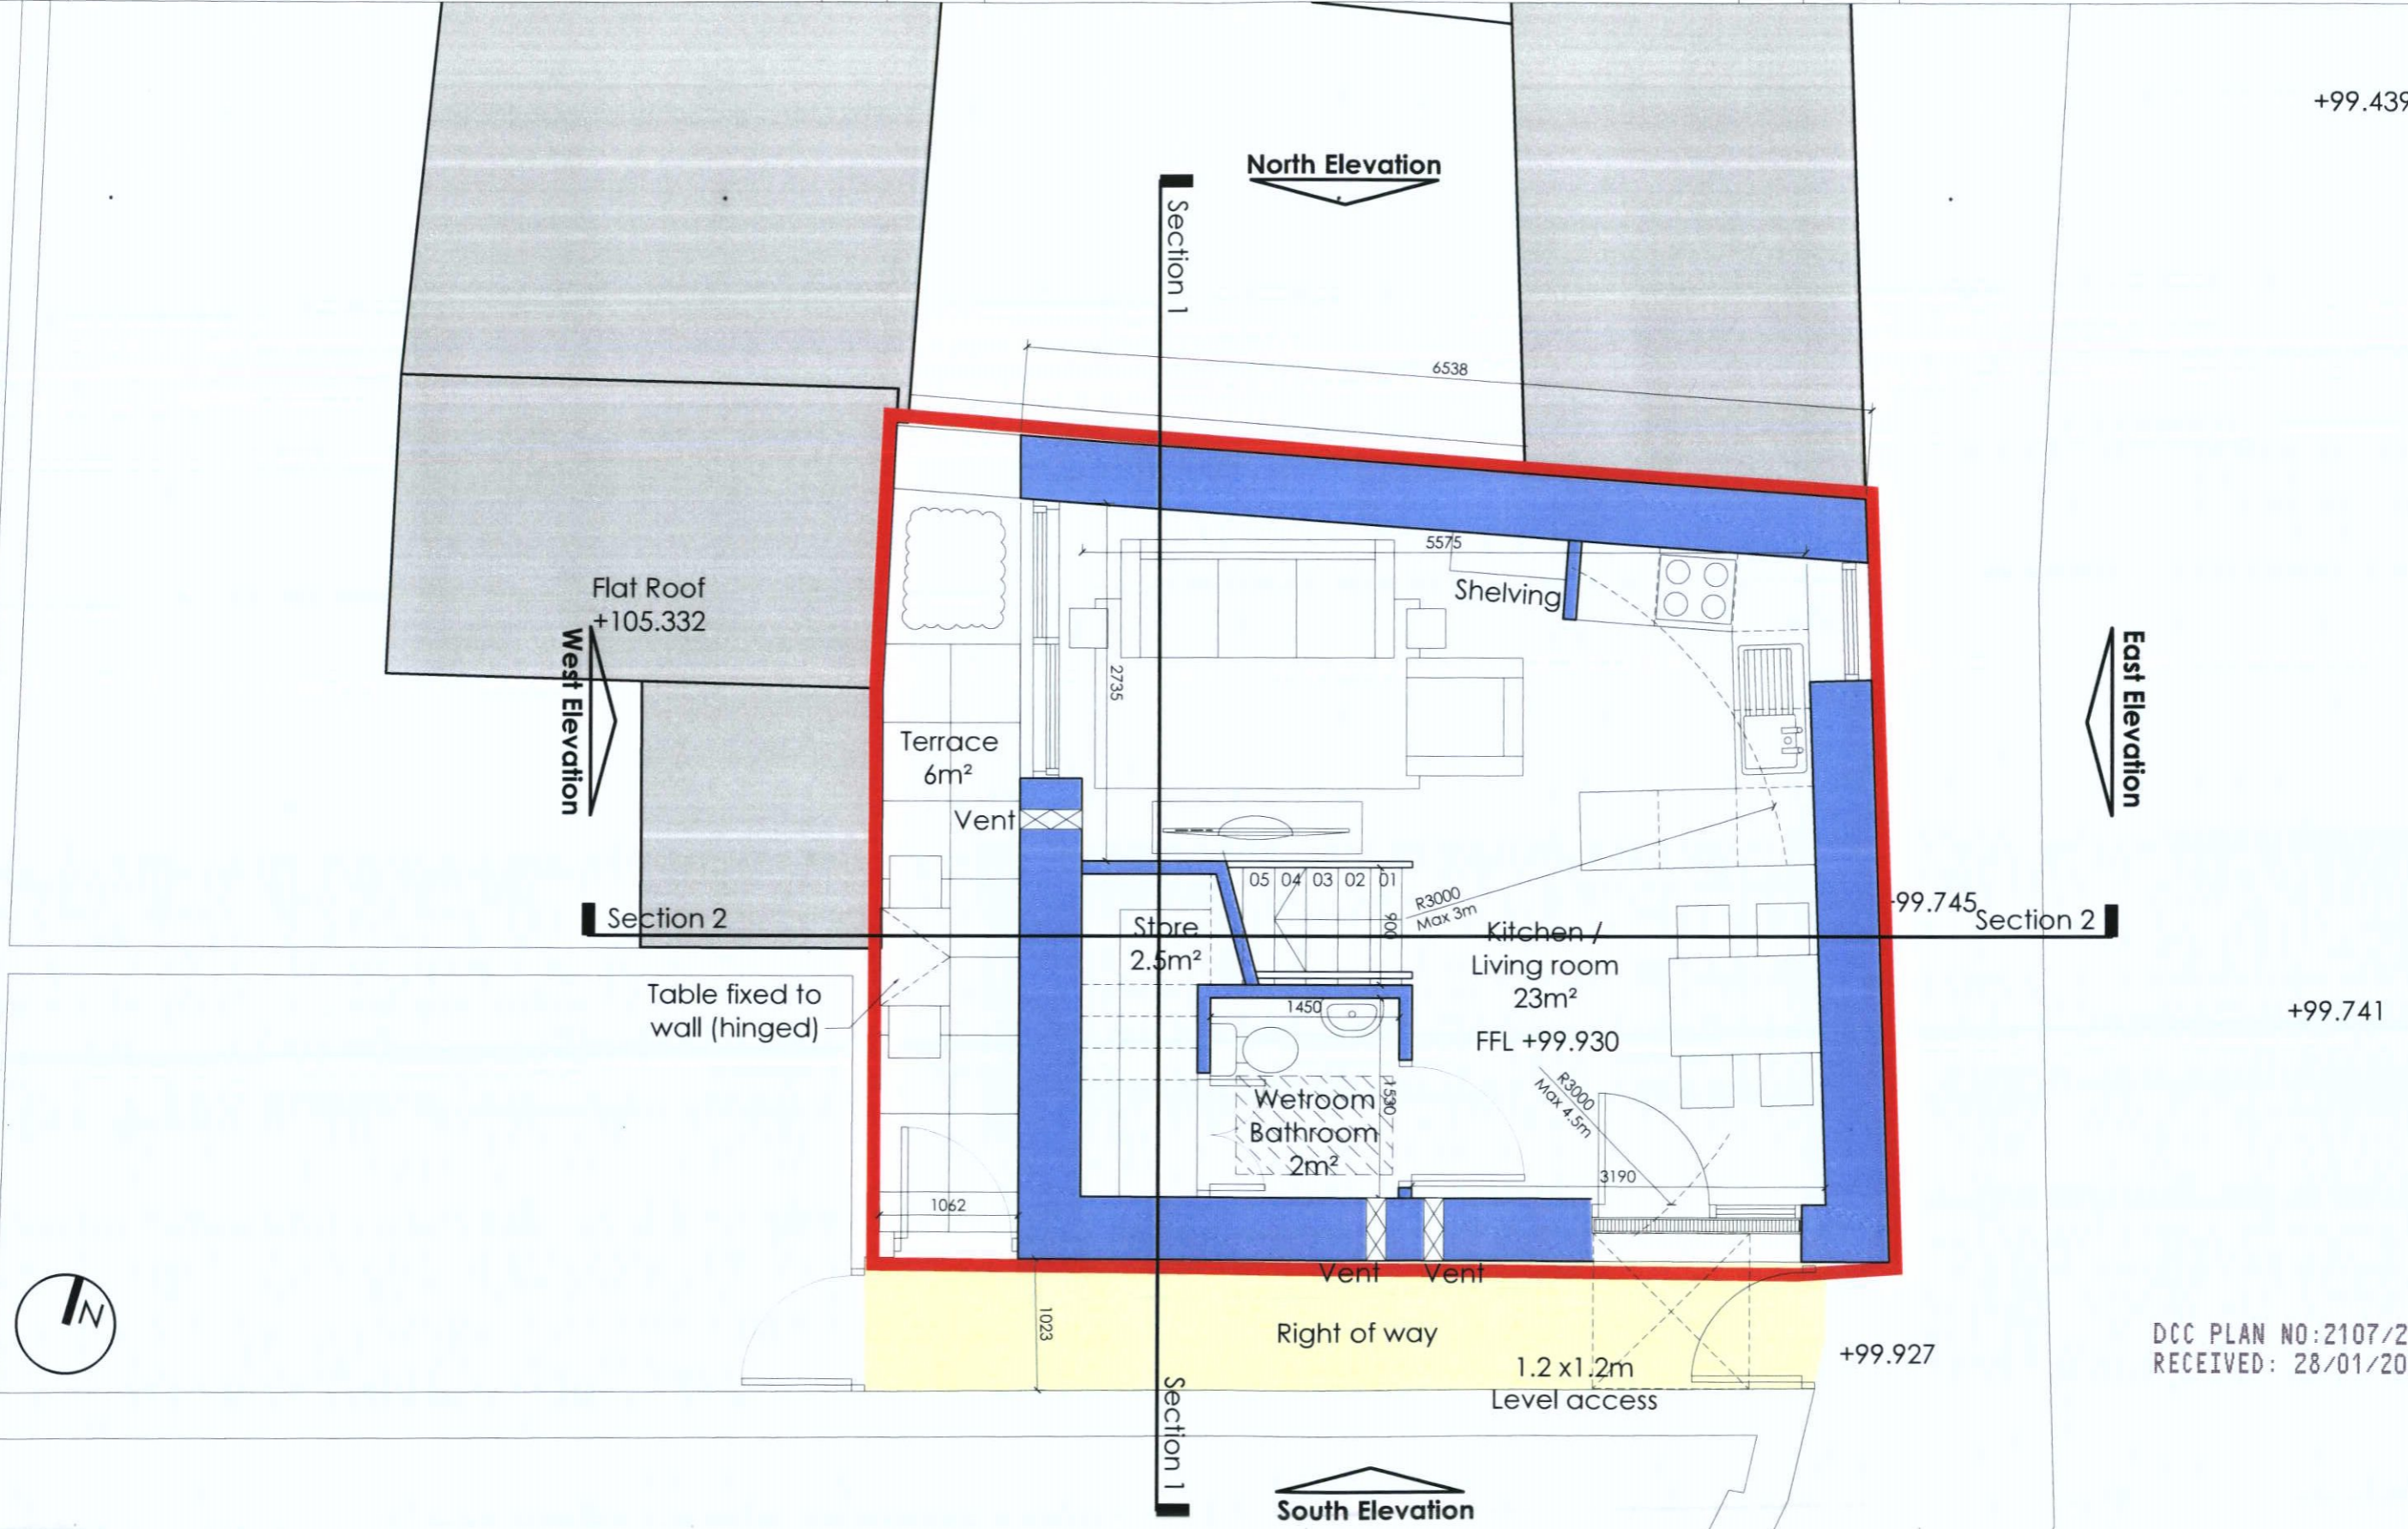

DCC PLAN NO: 2107/21
 RECEIVED: 28/01/2021

+99.439

North Elevation

Section 1

1.5m high frosted glazed screen

Flat Roof
+105.332

West Elevation

East Elevation

Section 2

+99.745 Section 2

+99.741

Frosted glazing to 1.5m

Snug 3m²

Store 1m²

Landing 1.5m²

FFL +102.570m

Bedroom 12m²

En-Suite 2.5m²

Terrace 5m²

UP

Shelving


Mirror sliding door



Section 1

South Elevation

Rev	Date	Description	Rev	Date	Description
-----	------	-------------	-----	------	-------------

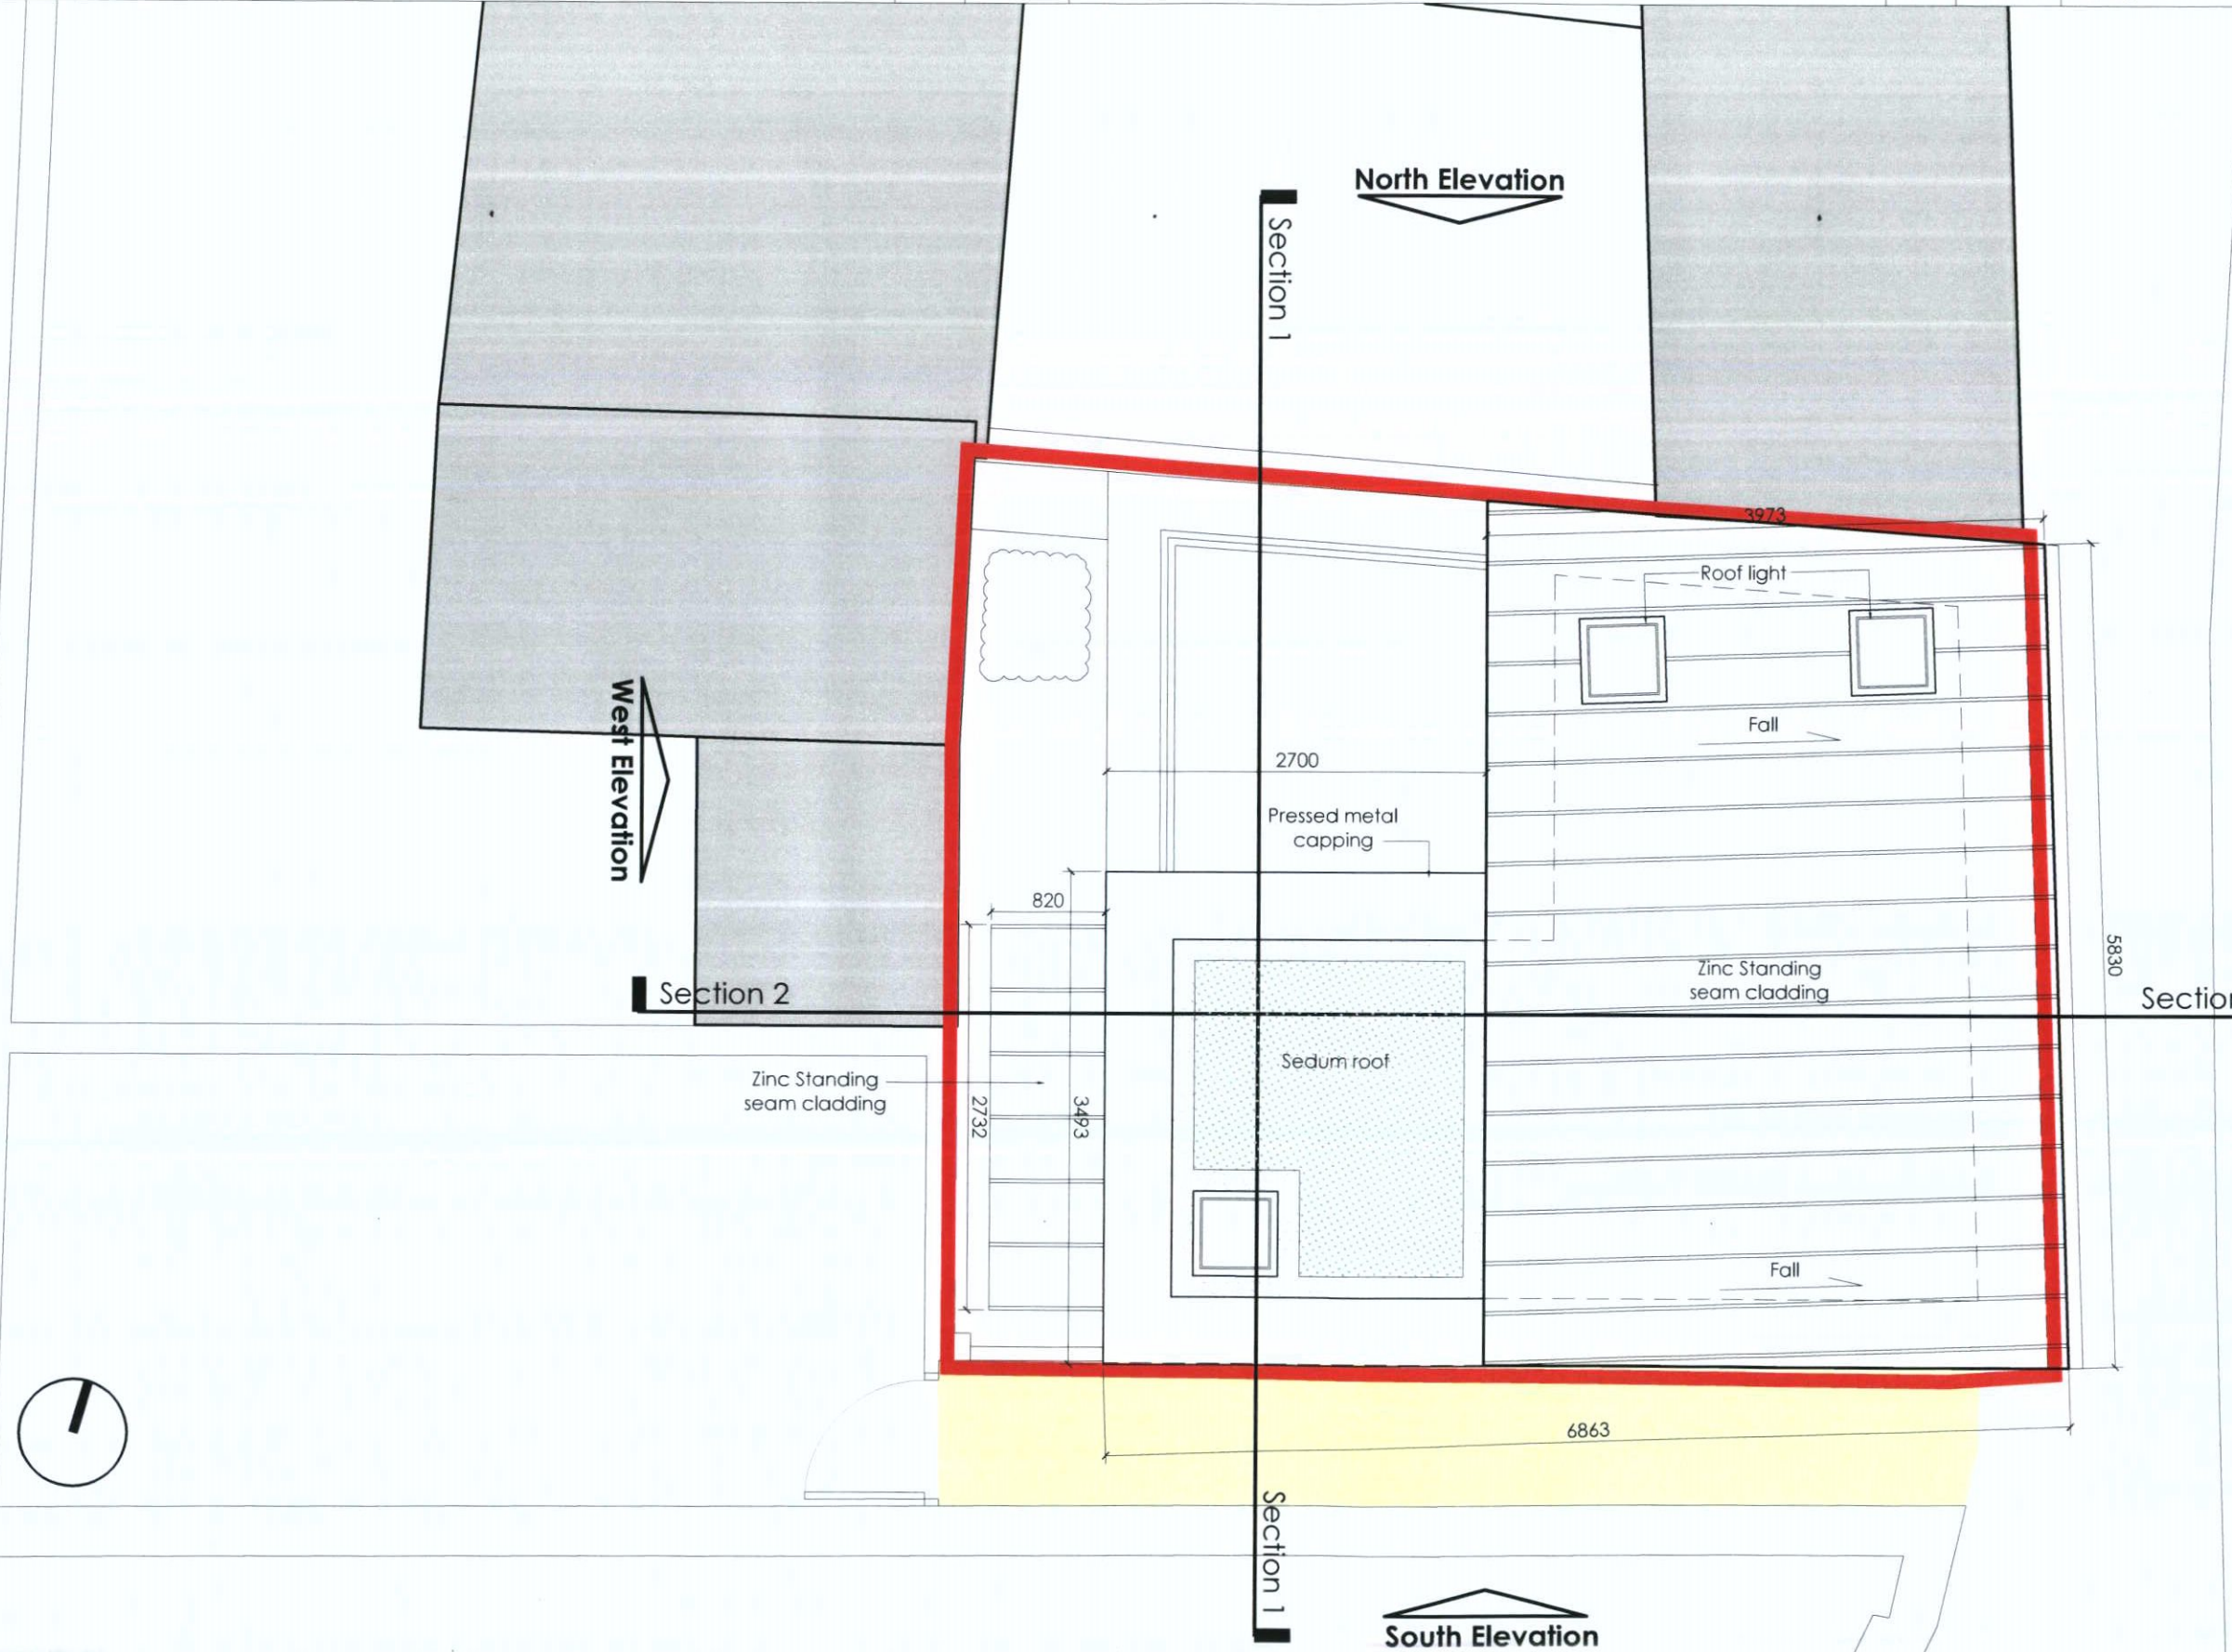

DCC PLAN NO: 2107/21
 RECEIVED: 28/01/2021

