



Fernhill Avenue

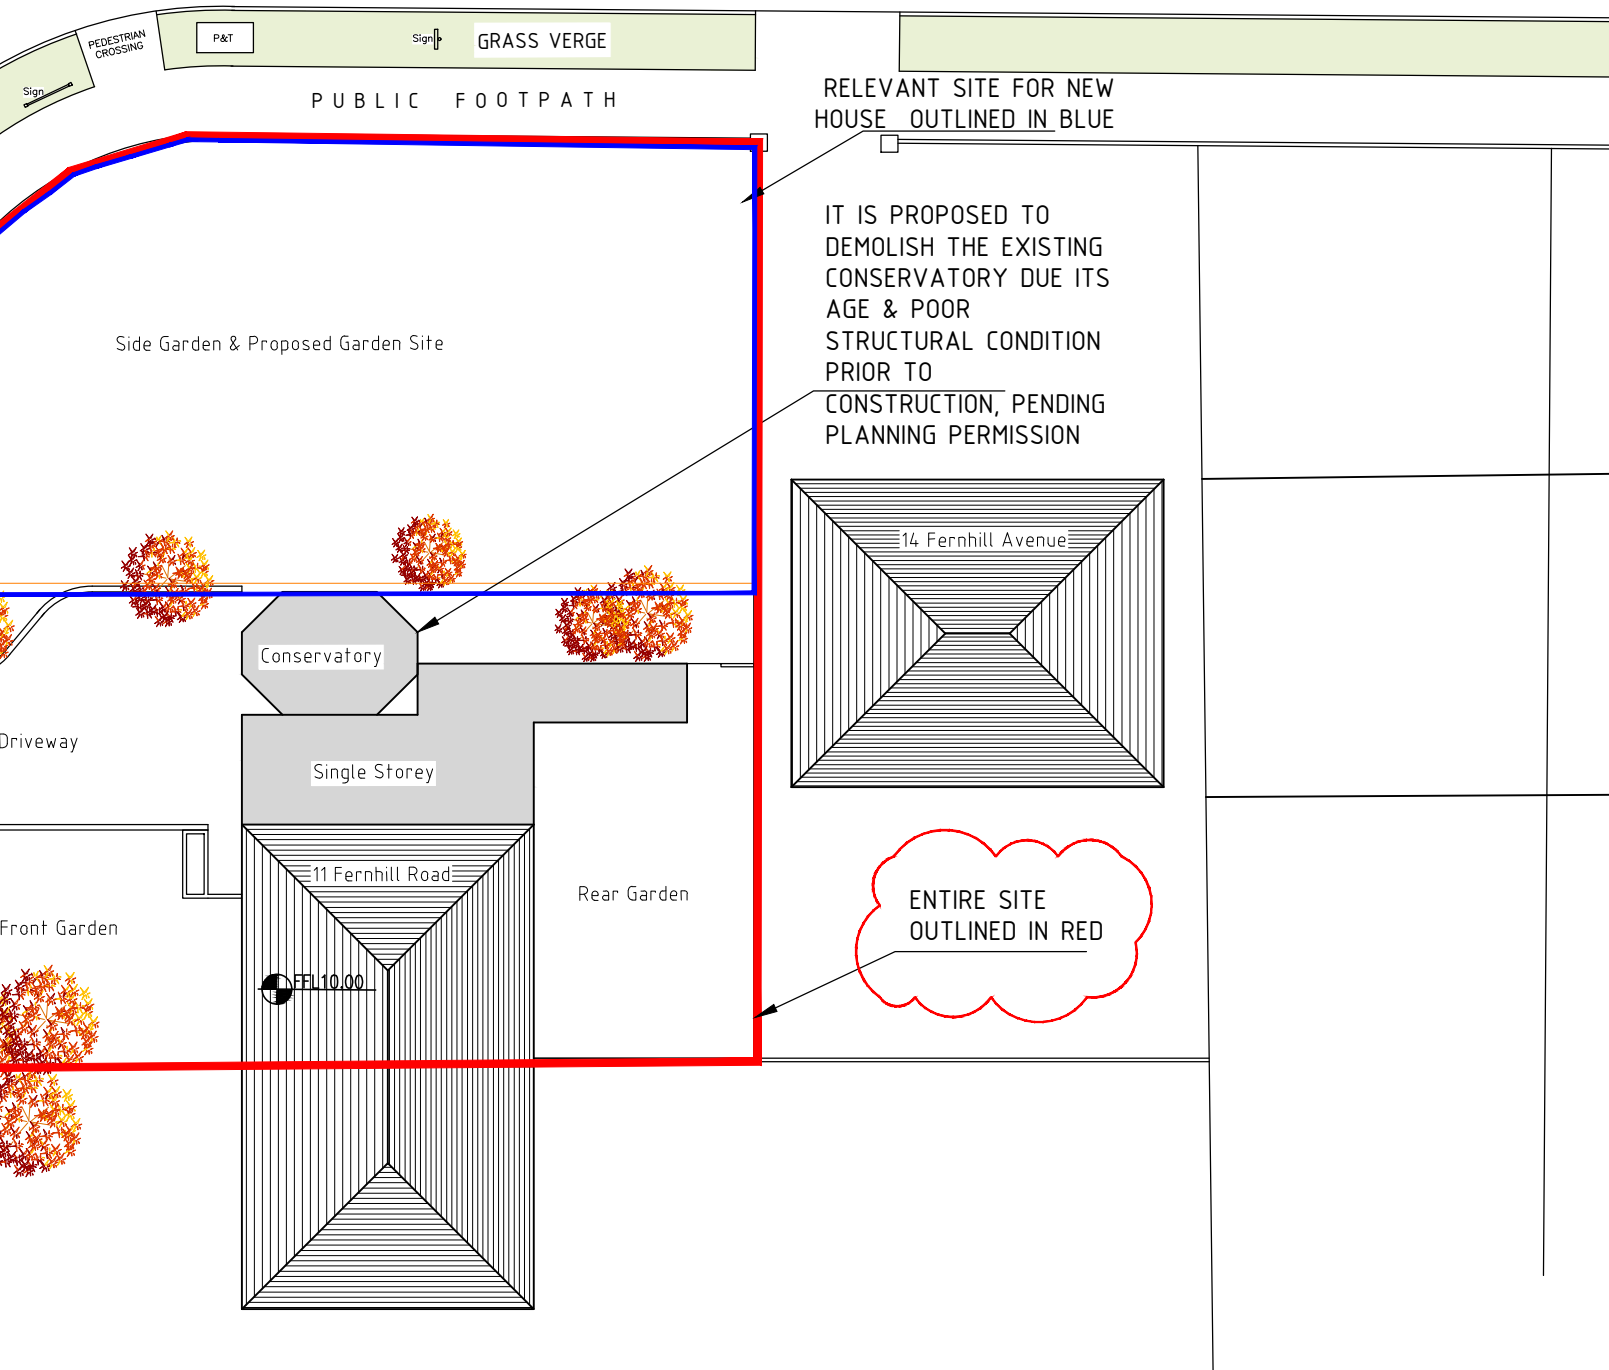

01 EXISTING SITE LAYOUT  
SCALE 1:200




03 PROPOSED FRONT (SE) CONTIGUOUS ELEVATION  
SCALE 1:100

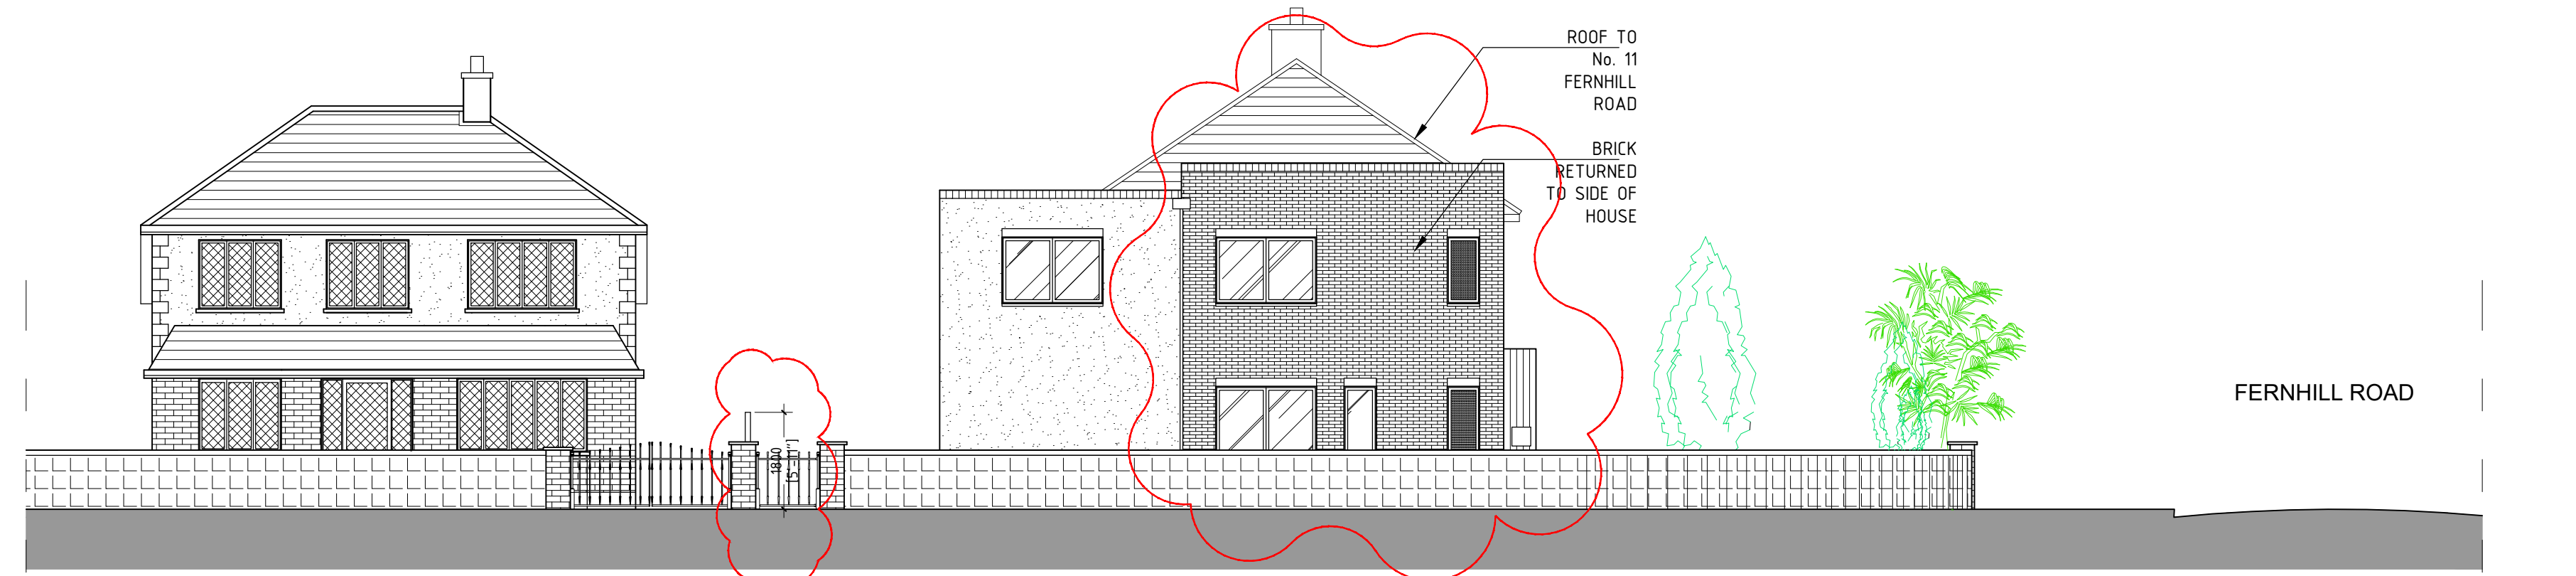


04 GABLE (NW) APPROACH CONTIGUOUS ELEVATION  
SCALE 1:100

FERNHILL AVENUE

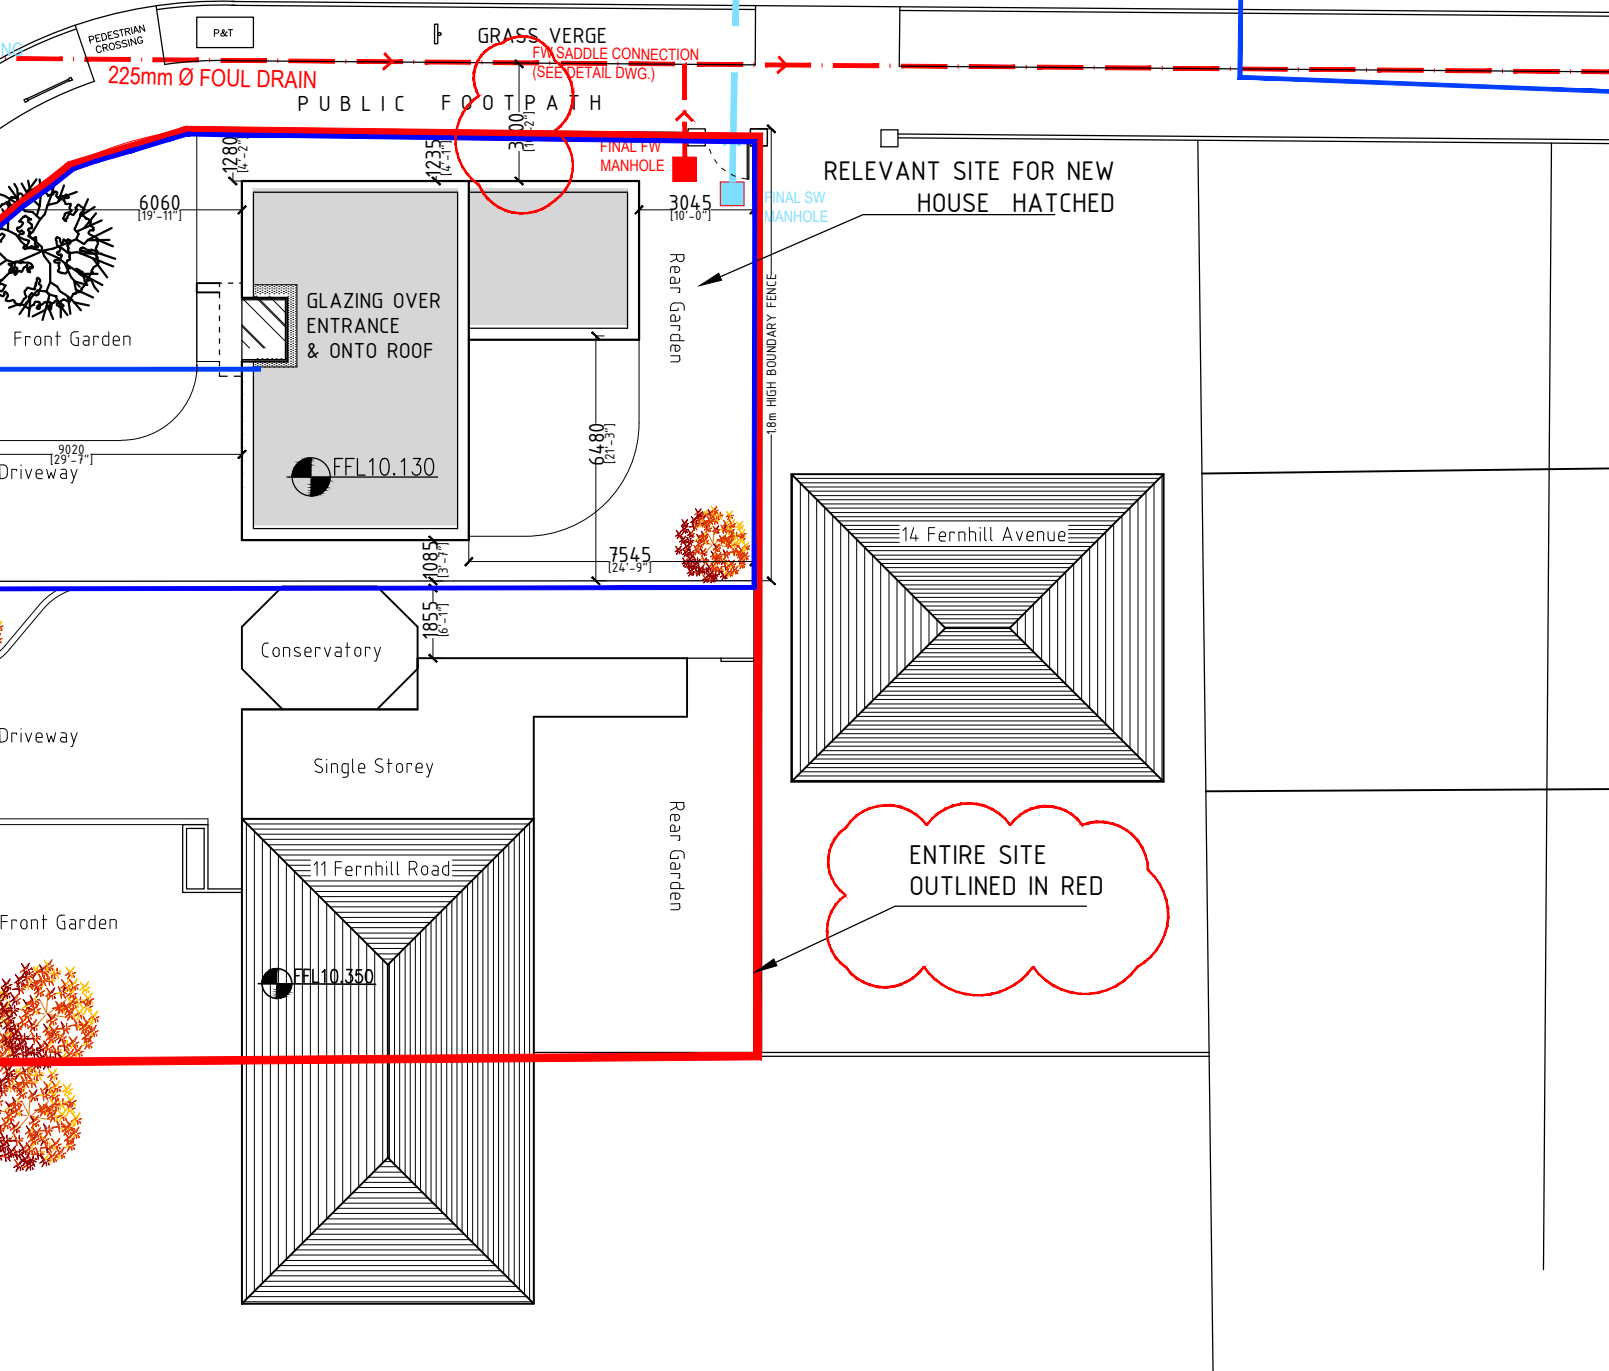

02 PROPOSED SITE LAYOUT  
SCALE 1:200

Planning Pack Map

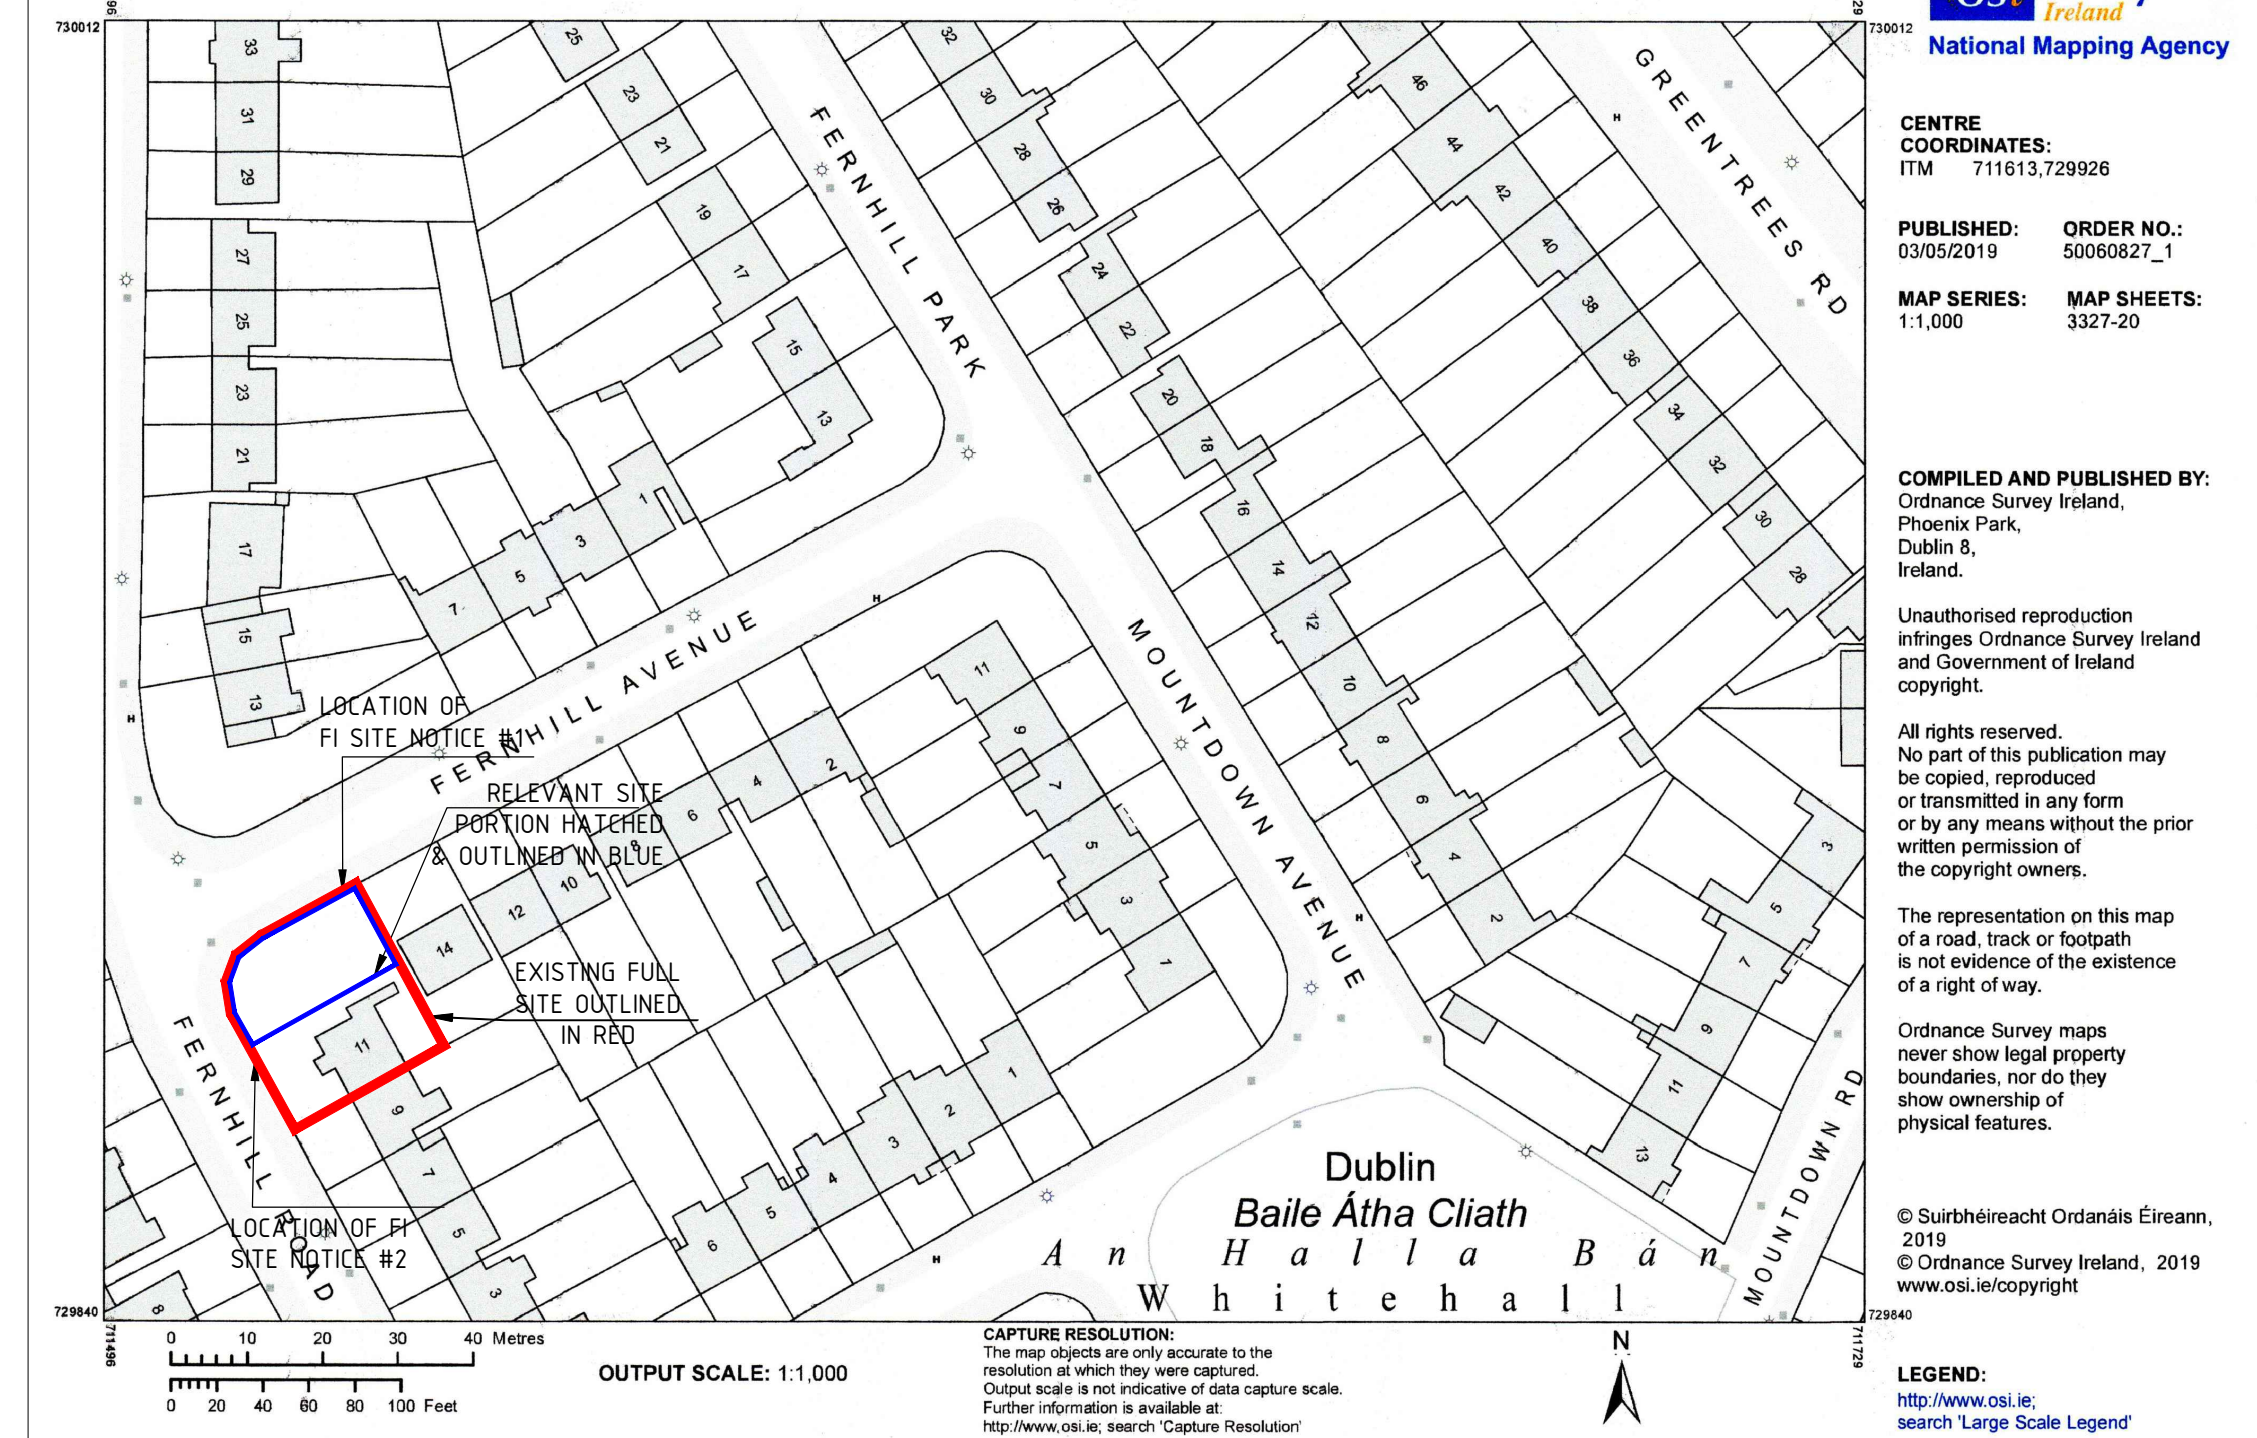

01 SITE LOCATION MAP  
SCALE 1:1000

PLANNING ADDITIONAL INFORMATION  
SD24A/0120

THIS DRAWING HAS BEEN PREPARED SOLELY FOR THE PURPOSE OF DESIGN ONLY THIS DRAWING IS NOT TO BE RELIED UPON FOR CONSTRUCTION AND NO GUARANTEE IS GIVEN AS TO ITS SUITABILITY FOR CONSTRUCTION.

DESCRIPTION	REVISION INFORMATION	DRWN	CHKD	DD/MM/YY

Copyright: The contents and design of this drawing are the property of KBAD LTD. No part of this drawing may be photocopied or otherwise reproduced without the prior permission in writing of KBAD LTD

Project : 11 FERNHILL ROAD, MANOR ESTATE, DUBLIN 12, D12 XH66

Drawing : EXISTING & PROPOSED SITE LAYOUT, FRONT & APPROACH CONTIGUOUS ELEVATIONS AND SITE LOCATION MAP

Client : PHILIP AND PAUL KEENAN

Date	Scale	Sheet size
MAR. 2024	as shown	A1

Do not scale if drawing size does not match sheet size

Drawing no. **436 - P-03** A

**K+B Architecture+Design**  
2 Ridgeway Villas, Kilmainham Lane Dublin 8  
Ph. +353 (0)87 6816037 +353 (0)1 6588803  
email. kbad.ie