



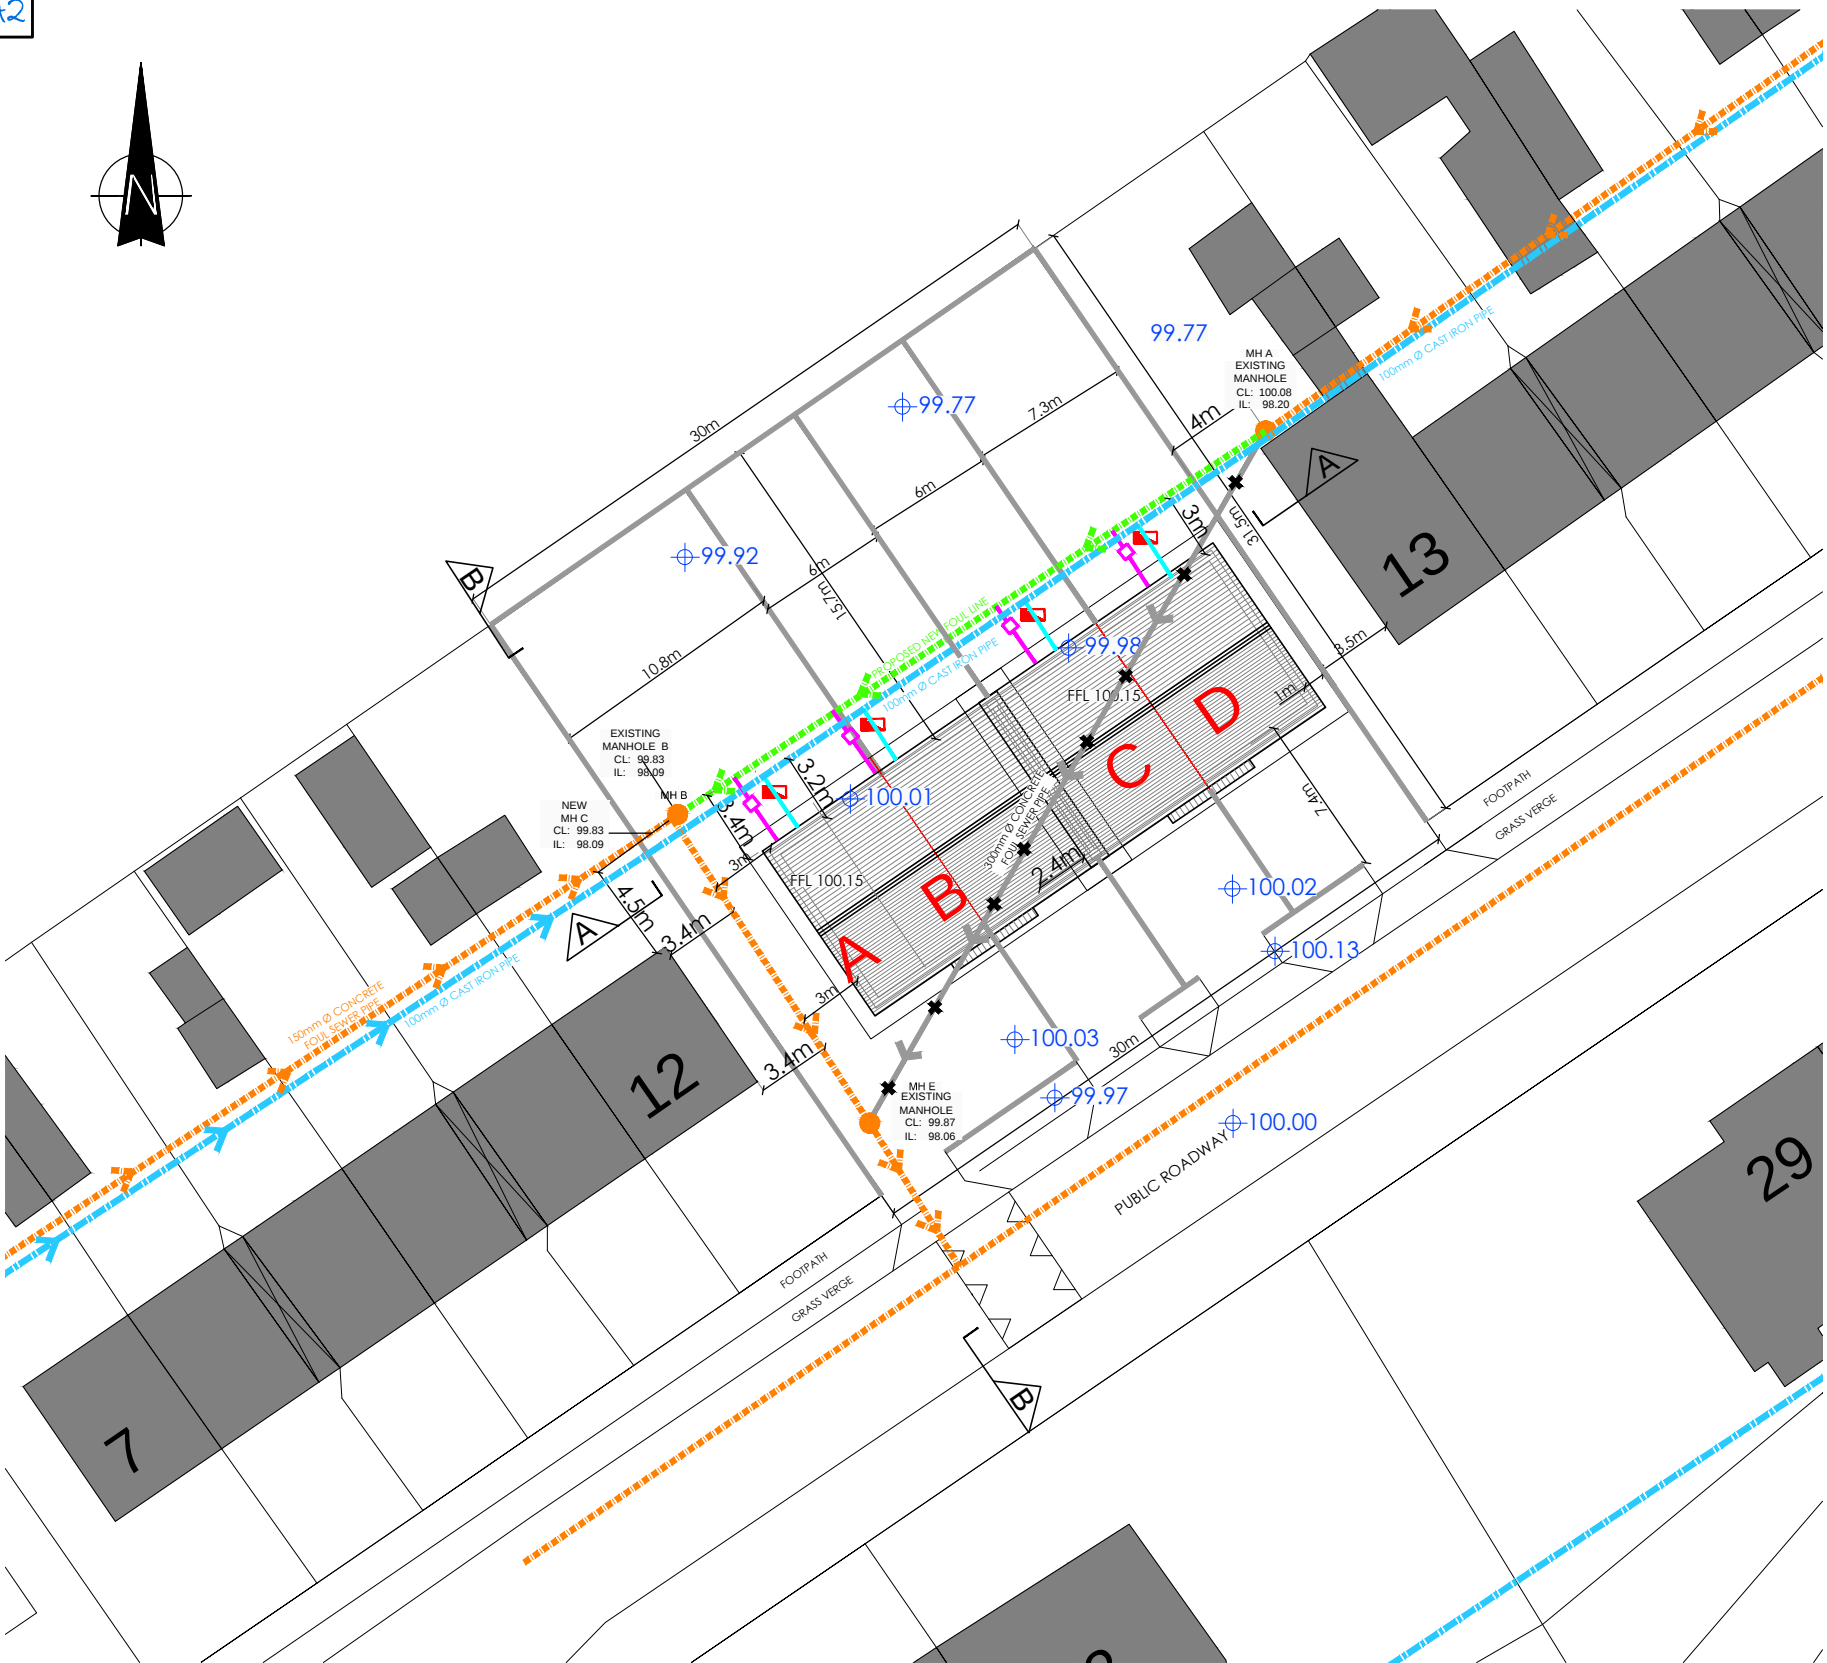


site layout plan
scale 1:250

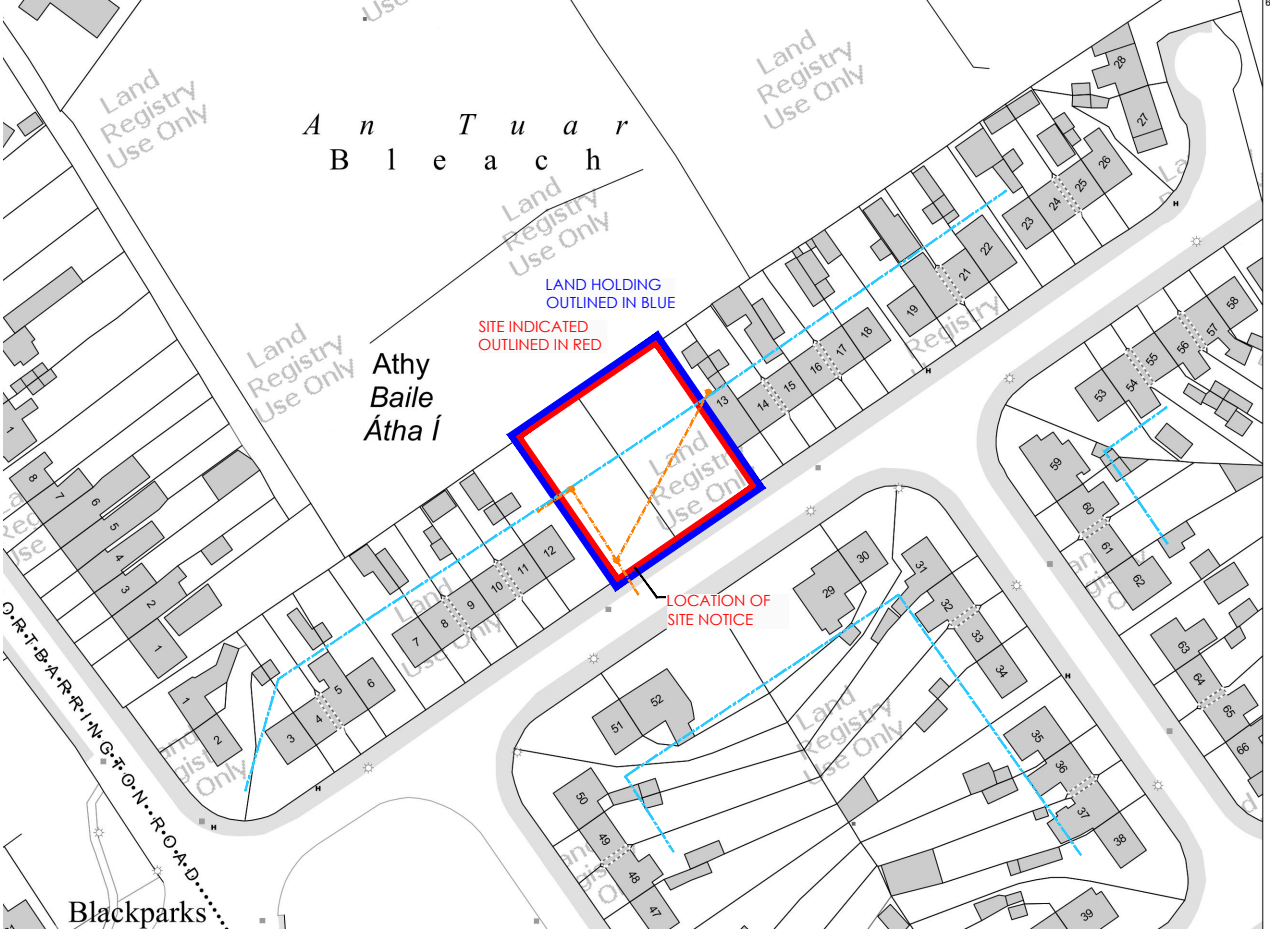

site location map
scale 1:1000

- EXISTING WATER MAINS 100mm CAST IRON PIPE
- PROPOSED WATER MAINS 100mm ϕ
- 300mm PROPOSED FOUL SEWER
- EXISTING 300mm ϕ FOUL SEWER PIPE
- EXISTING FOUL SEWER TO BE REMOVED AND REPLACED
- PROPOSED NEW MANHOLE
- MANHOLE TO BE REMOVED
- PROPOSED INSPECTION CHAMBER
- EXISTING FOUL MANHOLE
- SLUICE VALVE
- METER

DISCUSSION DRAWING ONLY

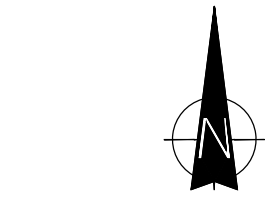

SITE OUTLINED IN RED =
0.094 HECTARES / 0.234 ACRES

LAND HOLDING OUTLINED IN BLUE =
0.094 HECTARES / 0.234 ACRES

OS MAP REFERENCE = 4004-25
OSI REFERENCE = AR 0069419

LY	REVISION	DATE	REV.
BY:	DESCRIPTION:	DATE:	REV:

HANLEY TAITE
DESIGN PARTNERSHIP

Virginia Shopping Centre,
Virginia, Co. Cavan.

www.hanleytaite.com
search for hanleytaite
e: mail@hanleytaite.com

ph: 00353 49 8543540 fax: 00353 49 8543918

CLIENT:
DEREK HENNESSY

PROJECT:
4 No. PROPOSED NEW DWELLINGS

LOCATION:
PAIRC BHRIDE, ATHY, CO. KILDARE

DRAWING TITLE:
IRISH WATER SUBMISSION

DATE:	SCALE:
JUNE 2019	1:1000 / 250 @ A2

DESIGNED:	DRAWN:	DWG. NO.:	REVISION:
PT	PB	1980-301	B