


DONT SCALE DIMENSIONS

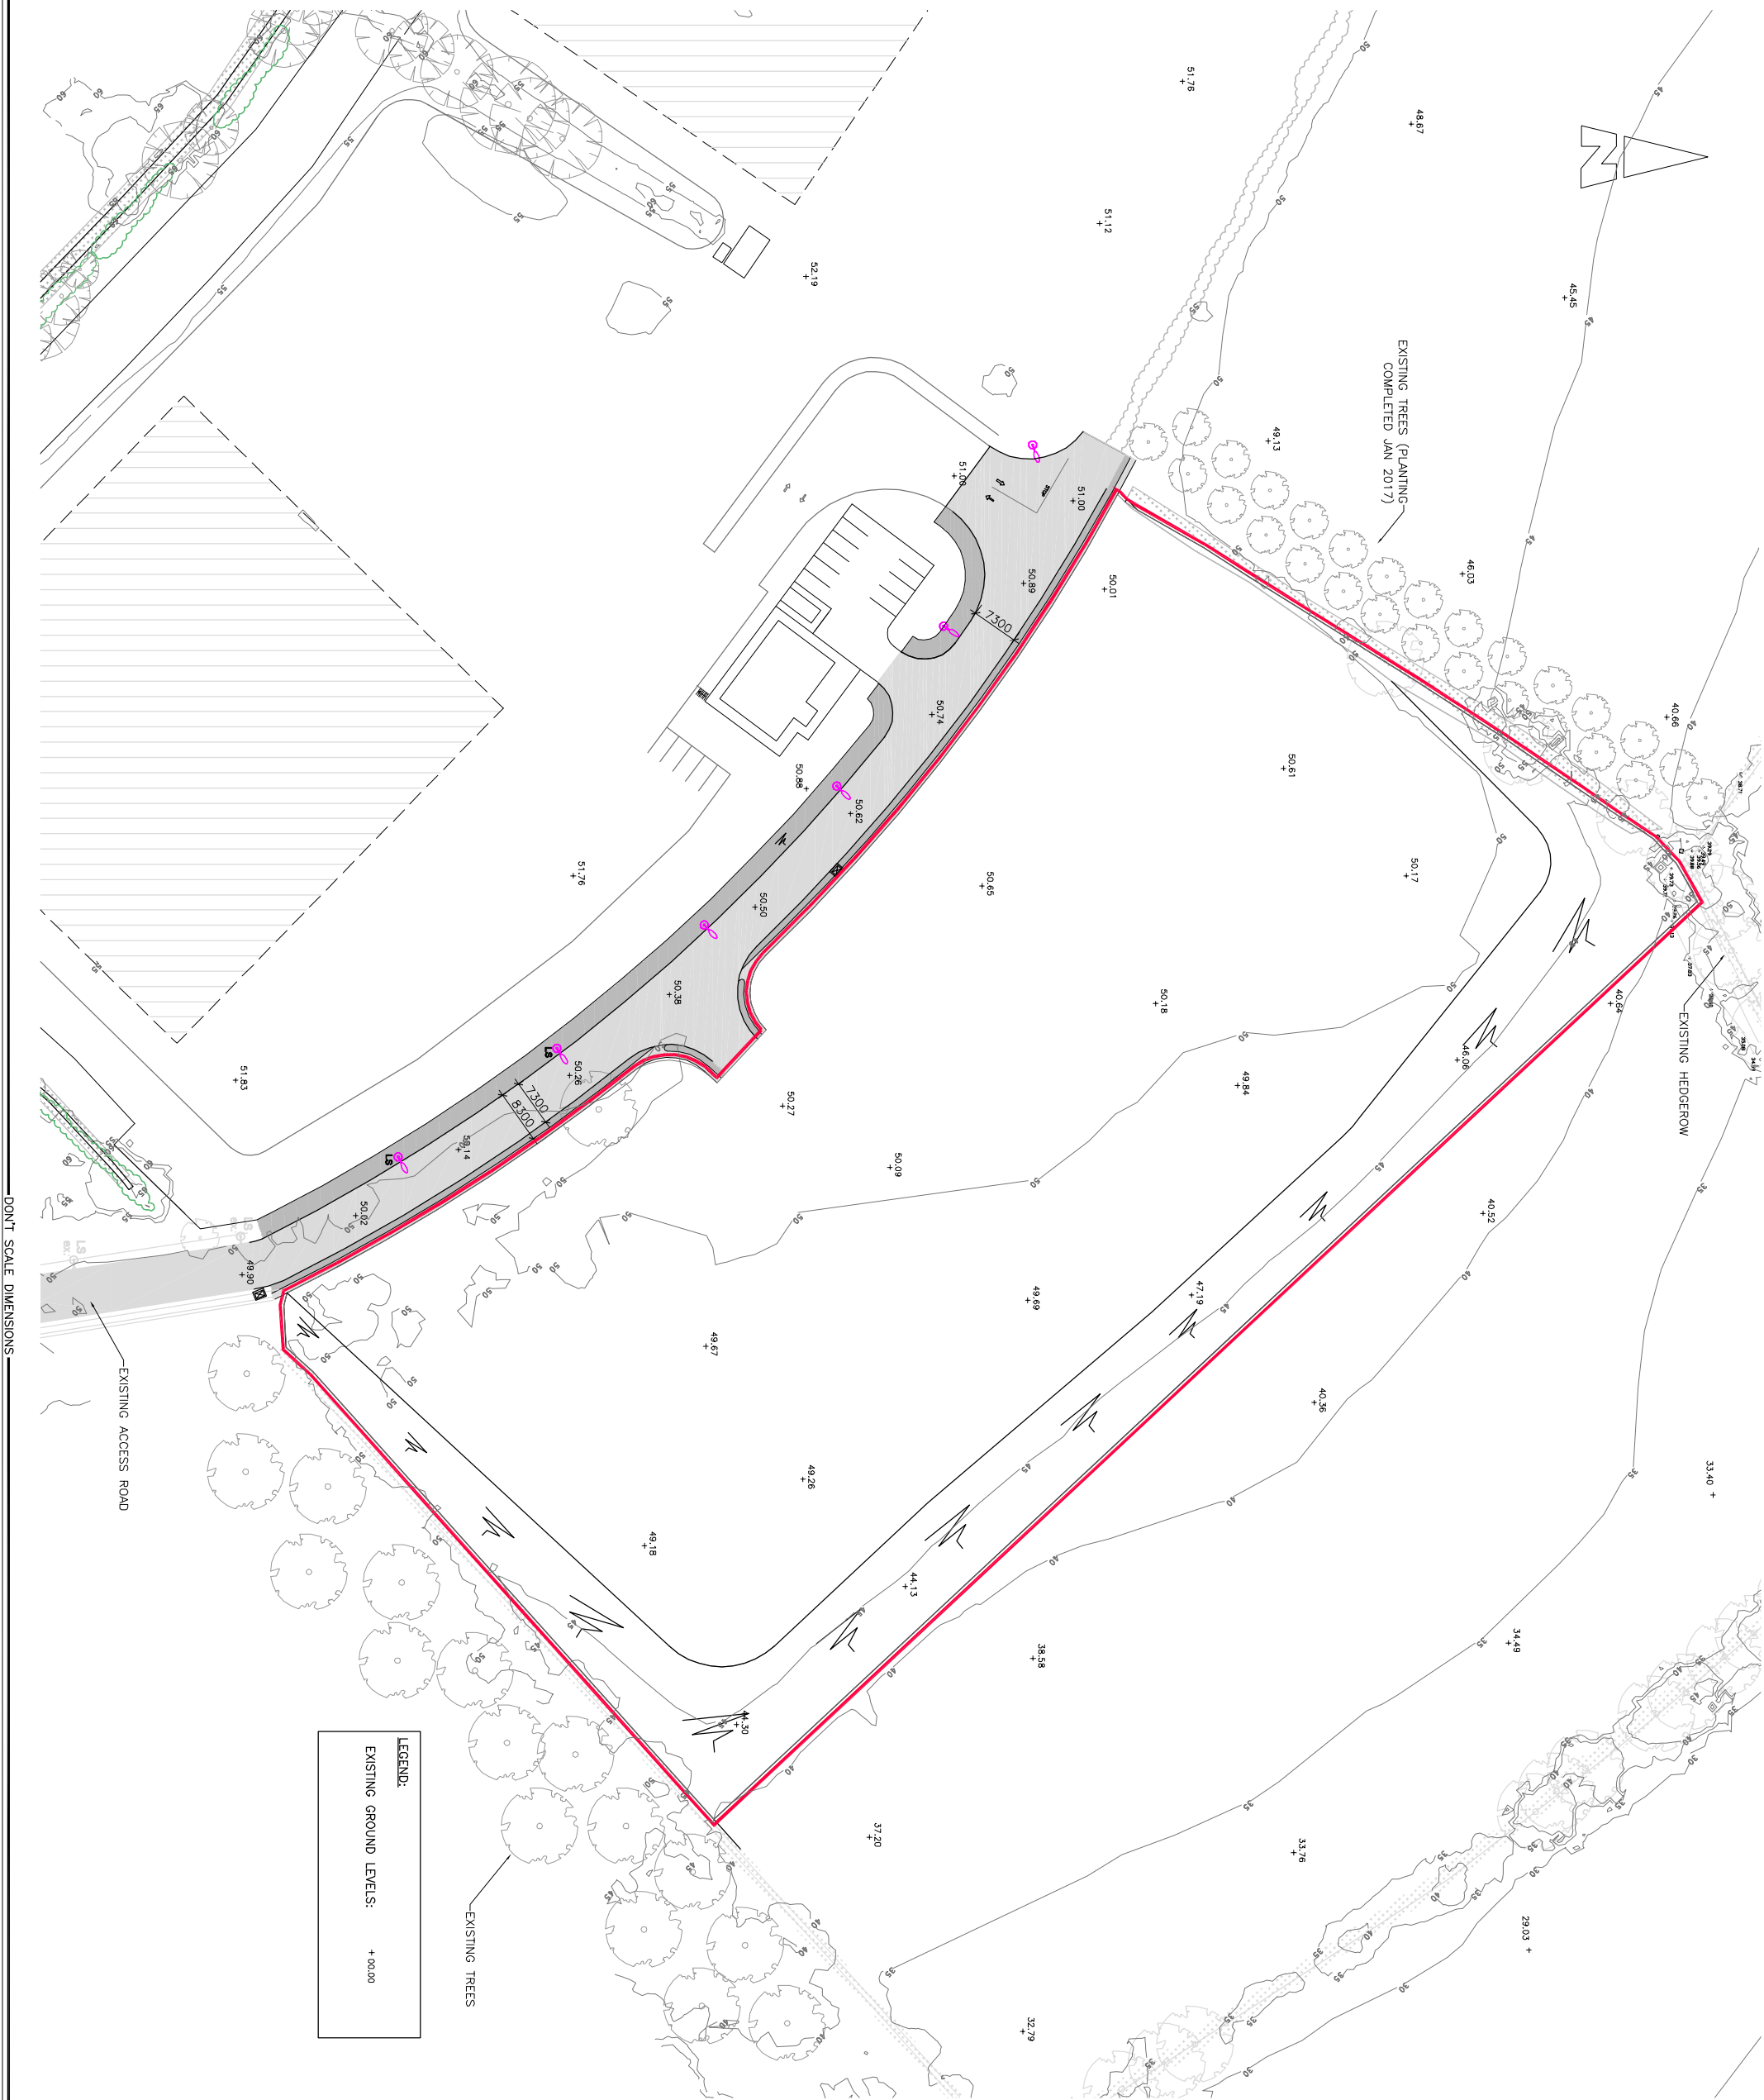

Health and Safety:

THIS DRAWING TO BE READ IN CONJUNCTION WITH ALL OTHER RELEVANT DRAWINGS, THE SPECIFICATION AND THE SAFETY AND HEALTH PLAN.  
TEMPORARY WORKS PROPOSALS AND/OR METHOD STATEMENTS TO BE SUBMITTED TO THE E.S.O.P. AND APPROVED BY THE E.S.O.P. BEFORE ANY WORK COMMENCES.  
PARTICULAR RISKS.

Notes:

1. NO PART OF THIS DRAWING MAY BE REPRODUCED OR TRANSMITTED IN ANY FORM OR STORED IN ANY RETRIEVAL SYSTEM OF ANY NATURE WITHOUT THE WRITTEN PERMISSION OF MALONE O'REGAN CONSULTING ENGINEERS. ANY UNAUTHORIZED REPRODUCTION OR TRANSMISSION OF THIS DRAWING FOR USE ON THE PROJECT FOR WHICH THE DRAWING WAS ORIGINALLY ISSUED.
2. THE APPOINTMENT OF THE PROJECT SUPERVISOR DESIGN PROCESS IS THE CLIENT'S RESPONSIBILITY.
3. ALL DIMENSIONS IN mm UNLESS NOTED OTHERWISE.
4. THE CONTRACTOR SHALL CHECK ALL DIMENSIONS PRIOR TO COMMENCEMENT OF CONSTRUCTION. DISCREPANCIES SHALL BE REPORTED TO THIS OFFICE IN WRITING.

THIS DRAWING TO BE USED FOR PLANNING PURPOSES ONLY

**MALONE O'REGAN**  
CONSULTING ENGINEERS  
St Catherine's House,  
Catherine Street,  
WATERFORD.  
Tel: +353 51 876 855  
Email: info@waterford.morcia.ie  
Web: www.maloneoregan.co

Offices also in:  
DUBLIN : Tel: +353 1 280 2655 Email: info@morcia.ie  
GALWAY: Tel: +353 91 531 089 Email: galway@morcia.ie  
LONDON: Tel: +44 208 5281685 Email: london@morcia.ie

**PORT OF WATERFORD**  
COMPANY

Job SITE No. 3 BELVIEW  
SITE DEVELOPMENT WORKS

Drawing EXISTING SITE LAYOUT

Job No	Proj No	Stage	Revision	Scale
W17002	CO01	PL	P	A3 1:1000