


Ground Floor Level Unit C1

1 : 50




BRENDAN MOORE ARCHITECTS

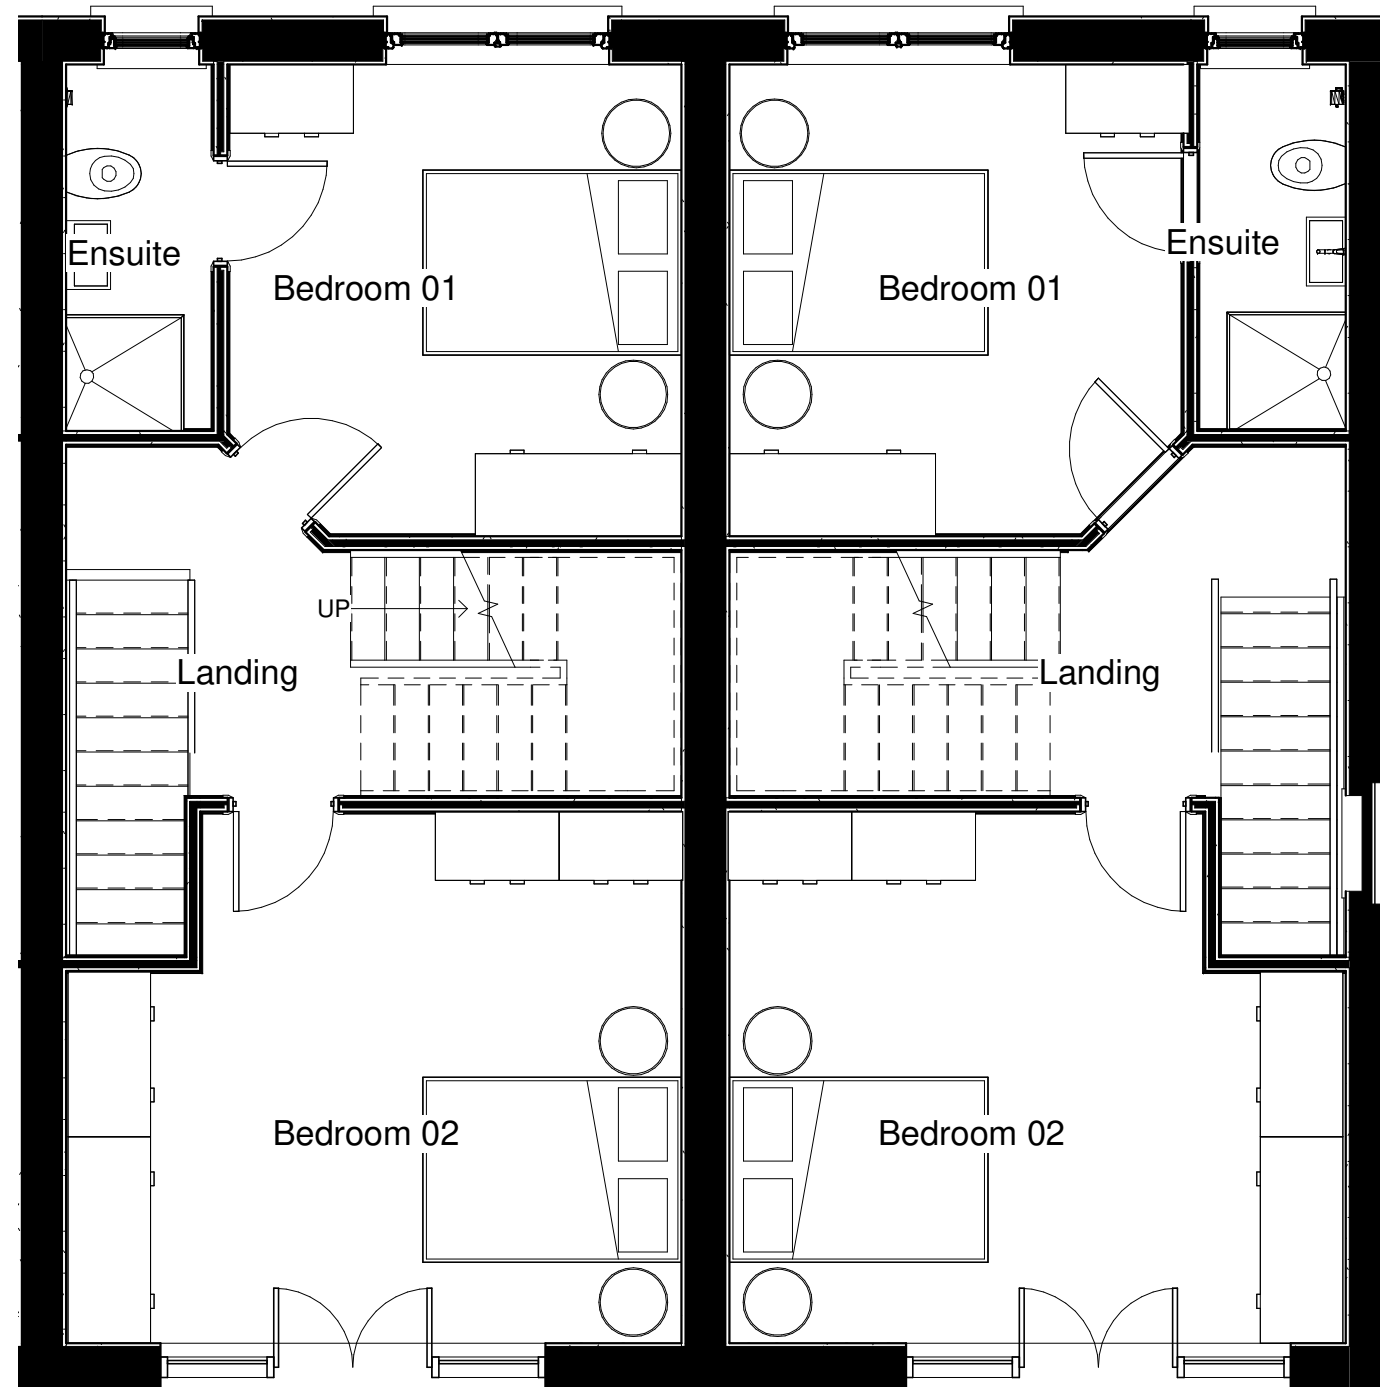


First Floor Level Unit C1

1 : 50

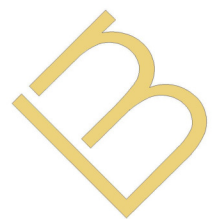


BRENDAN MOORE ARCHITECTS

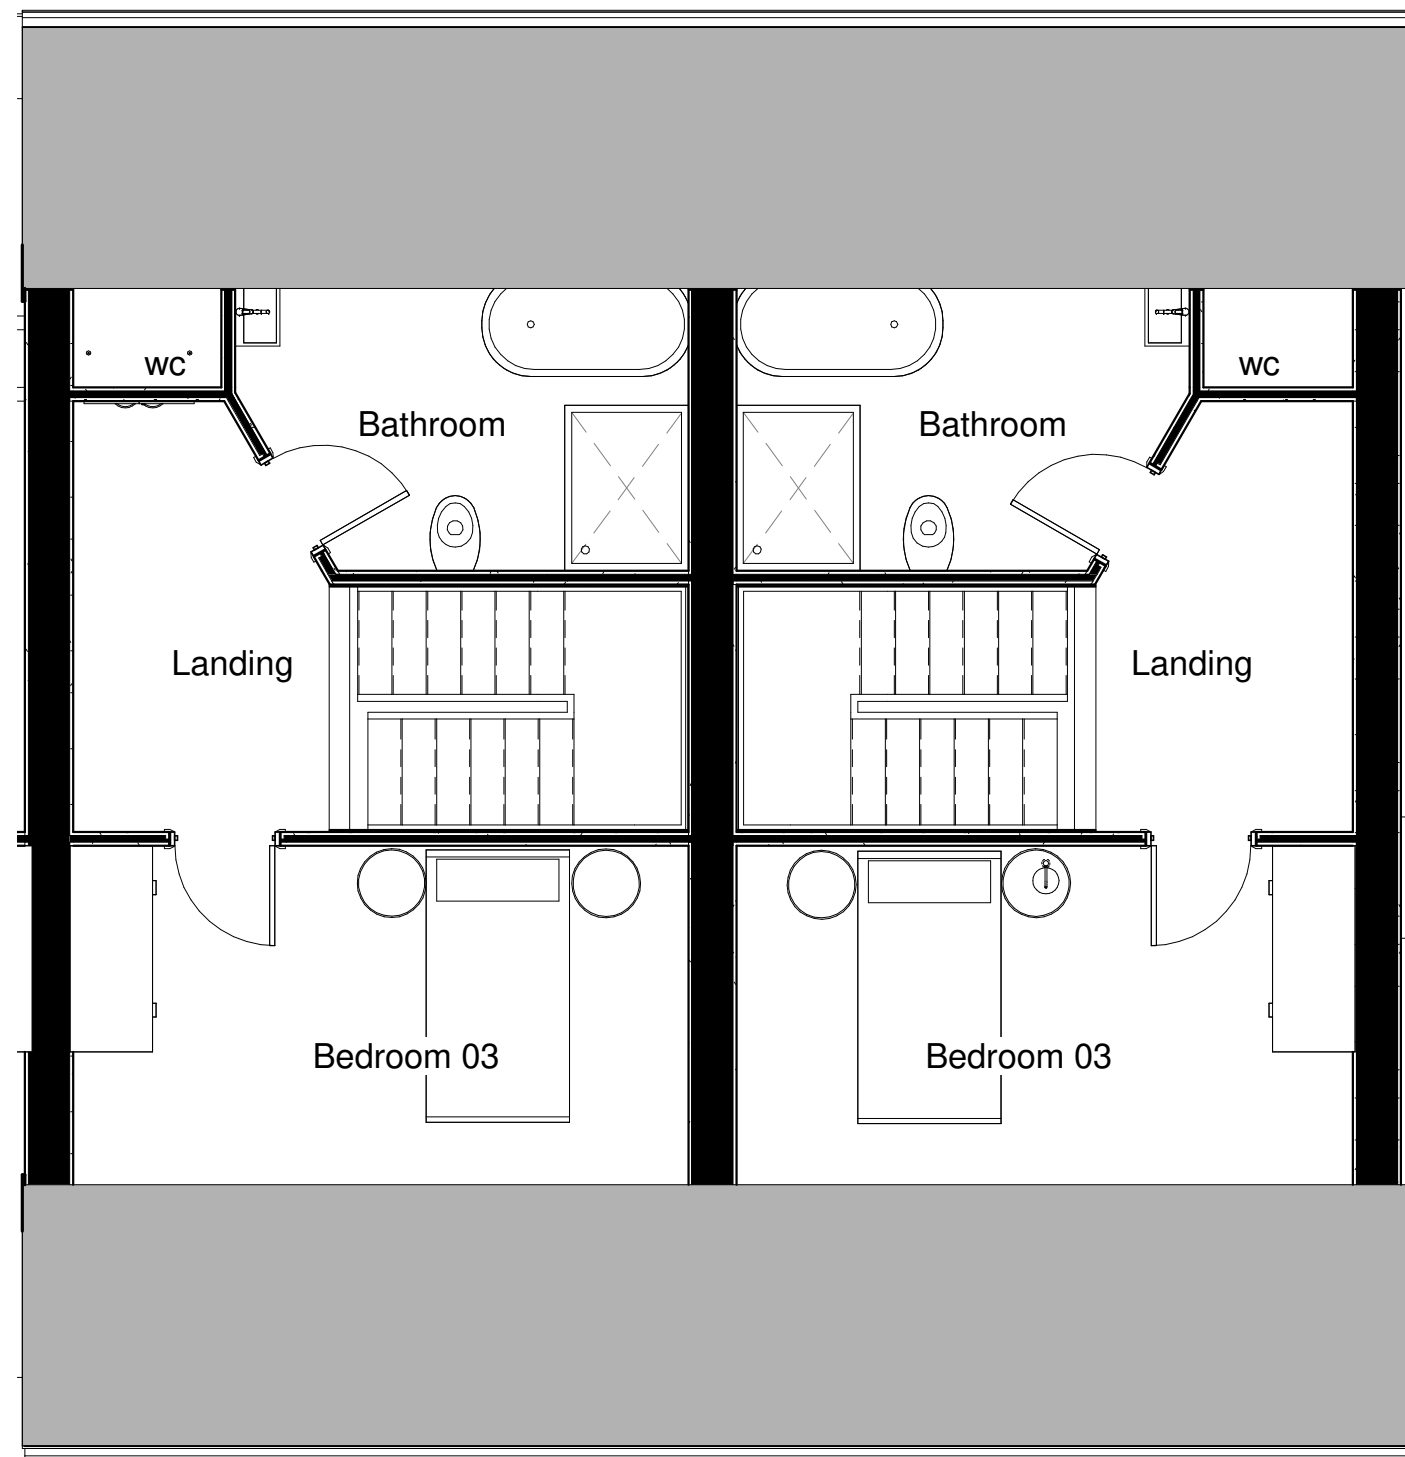

Second floor Level Unit C1


1 : 50

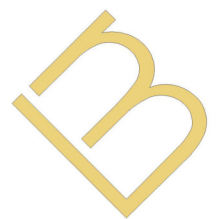

BRENDAN MOORE ARCHITECTS




Ground Floor level Unit C1

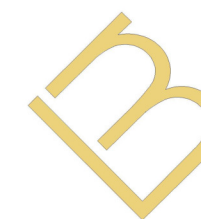


BRENDAN MOORE ARCHITECTS




First Floor level Unit C1

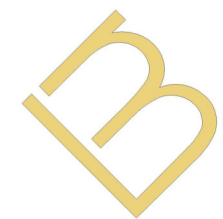

BRENDAN MOORE ARCHITECTS

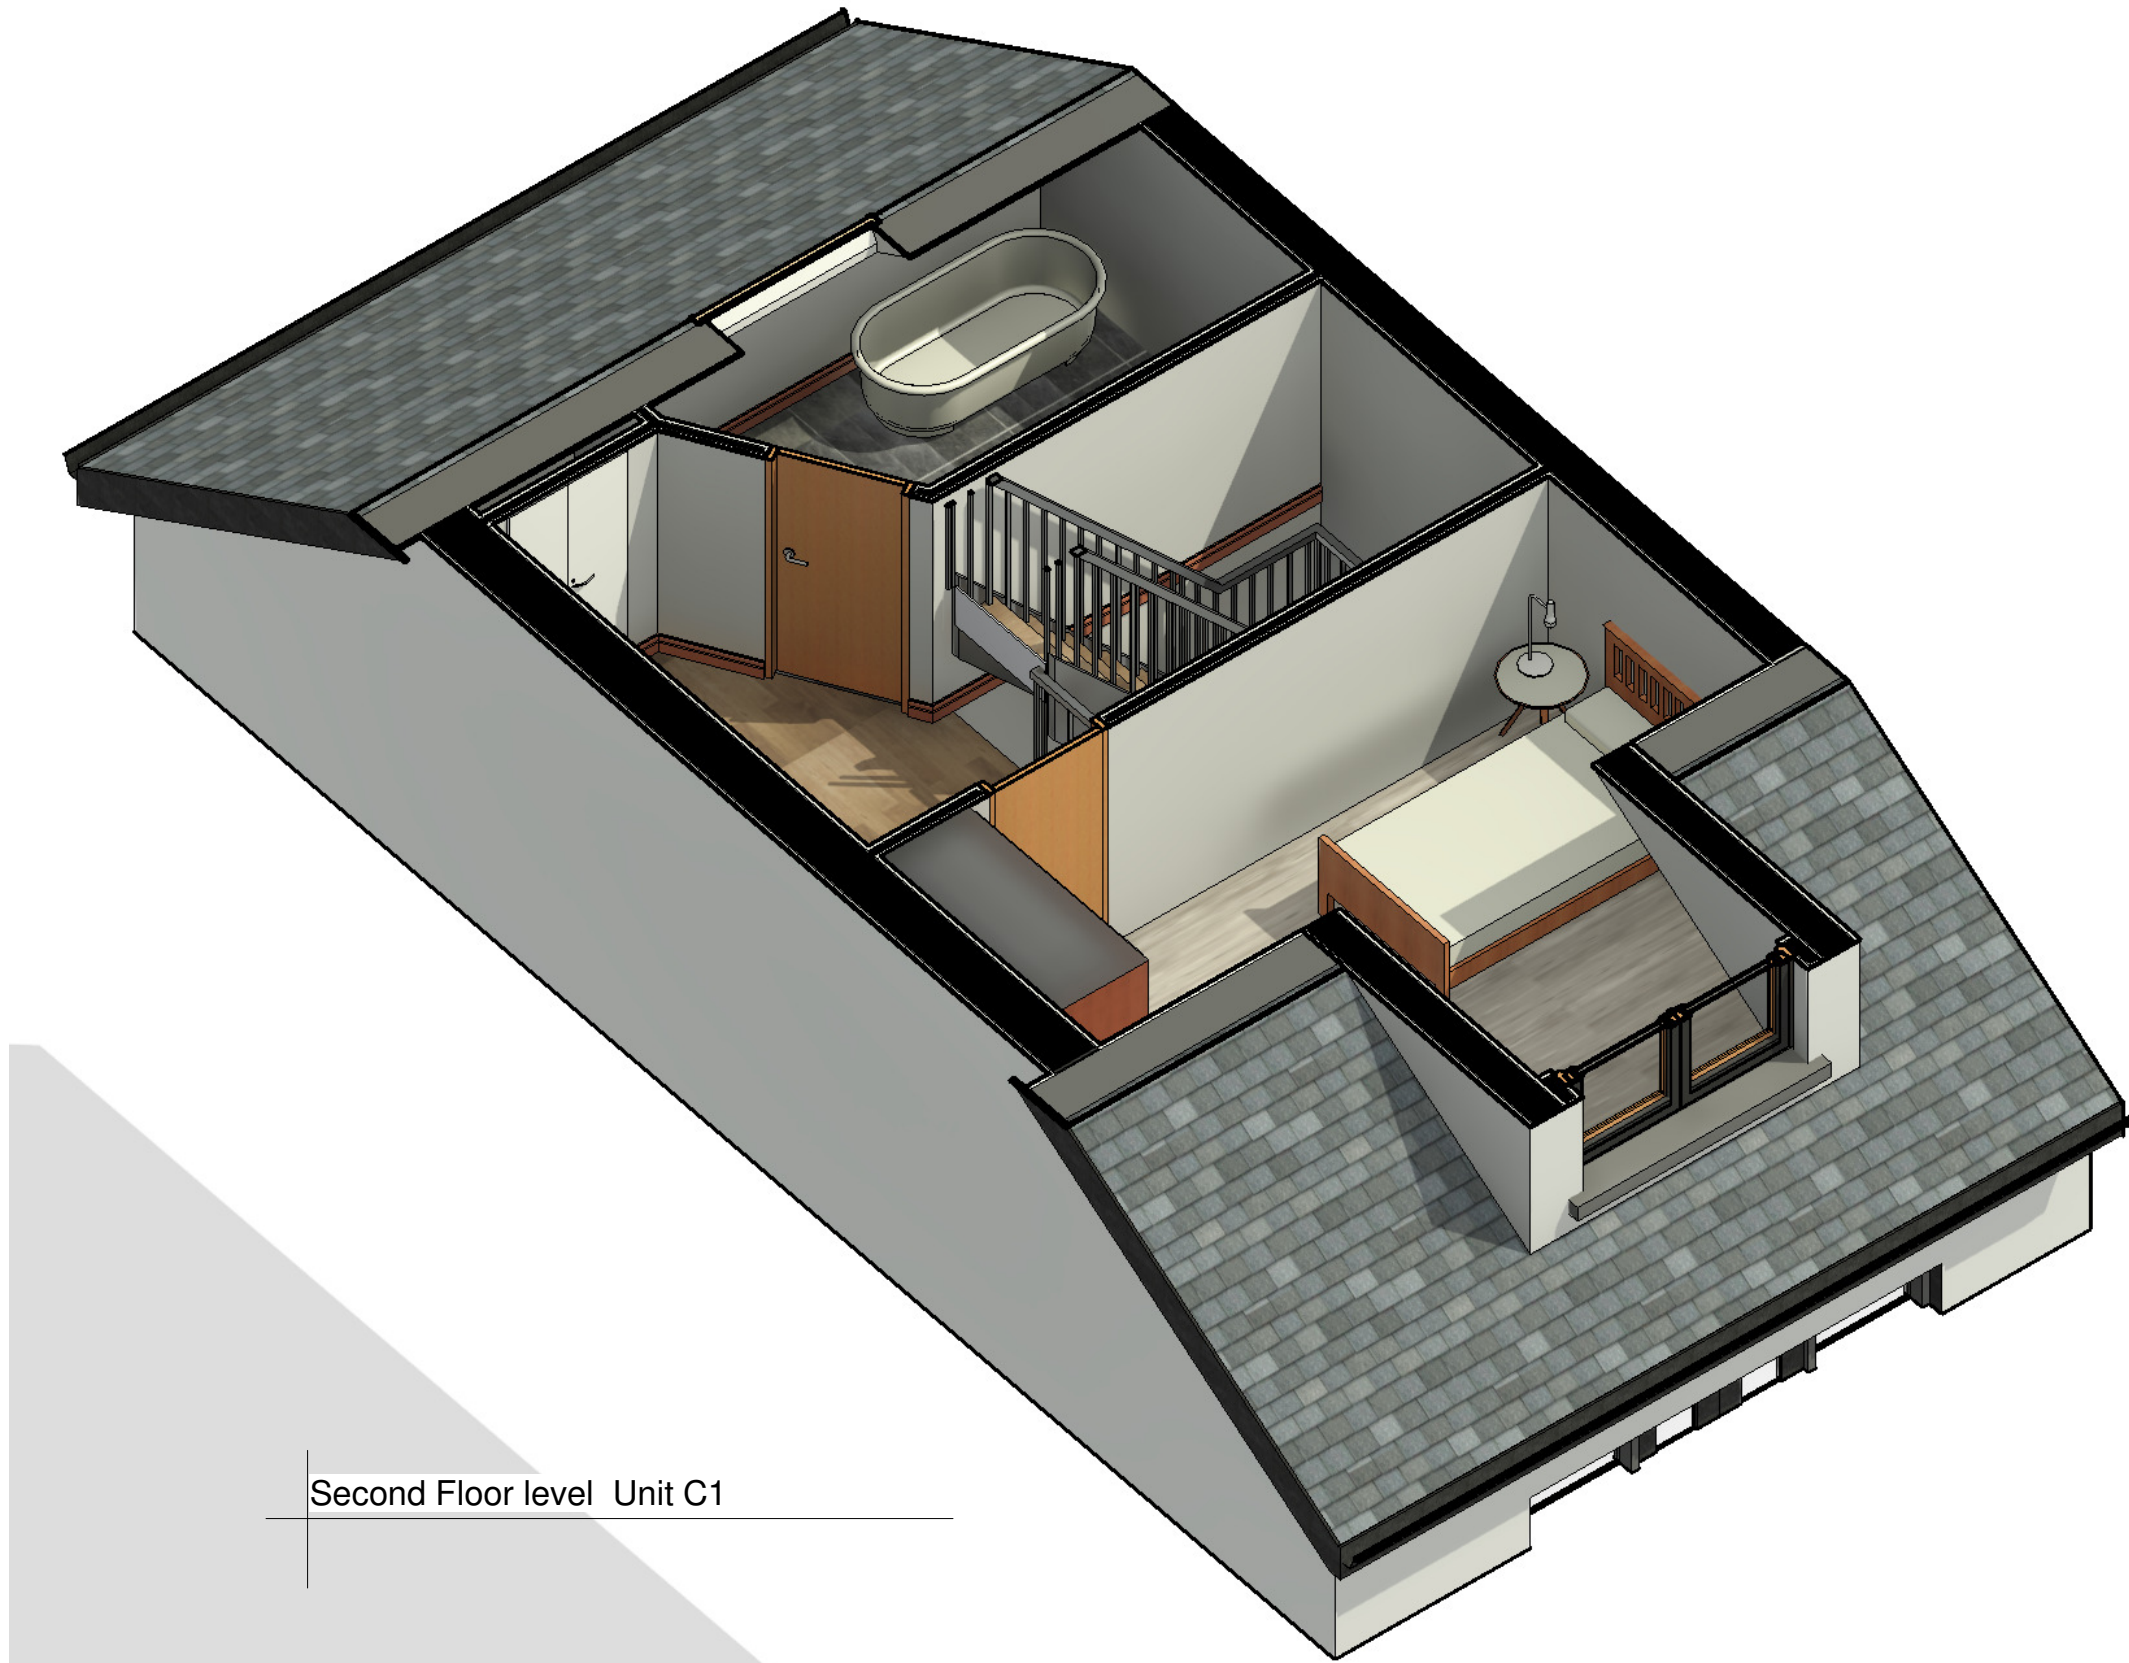

Second Floor level Unit C1

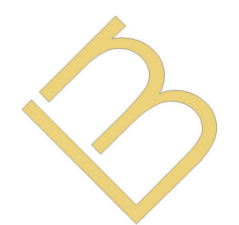

BRENDAN MOORE ARCHITECTS