


All Drawings are to be read in Conjunction with Tender Spec. and along with Engineers Detail and Spec. All sizes to be checked on Site by Contractor, All Building to be carried out to current BUILDING REGULATIONS

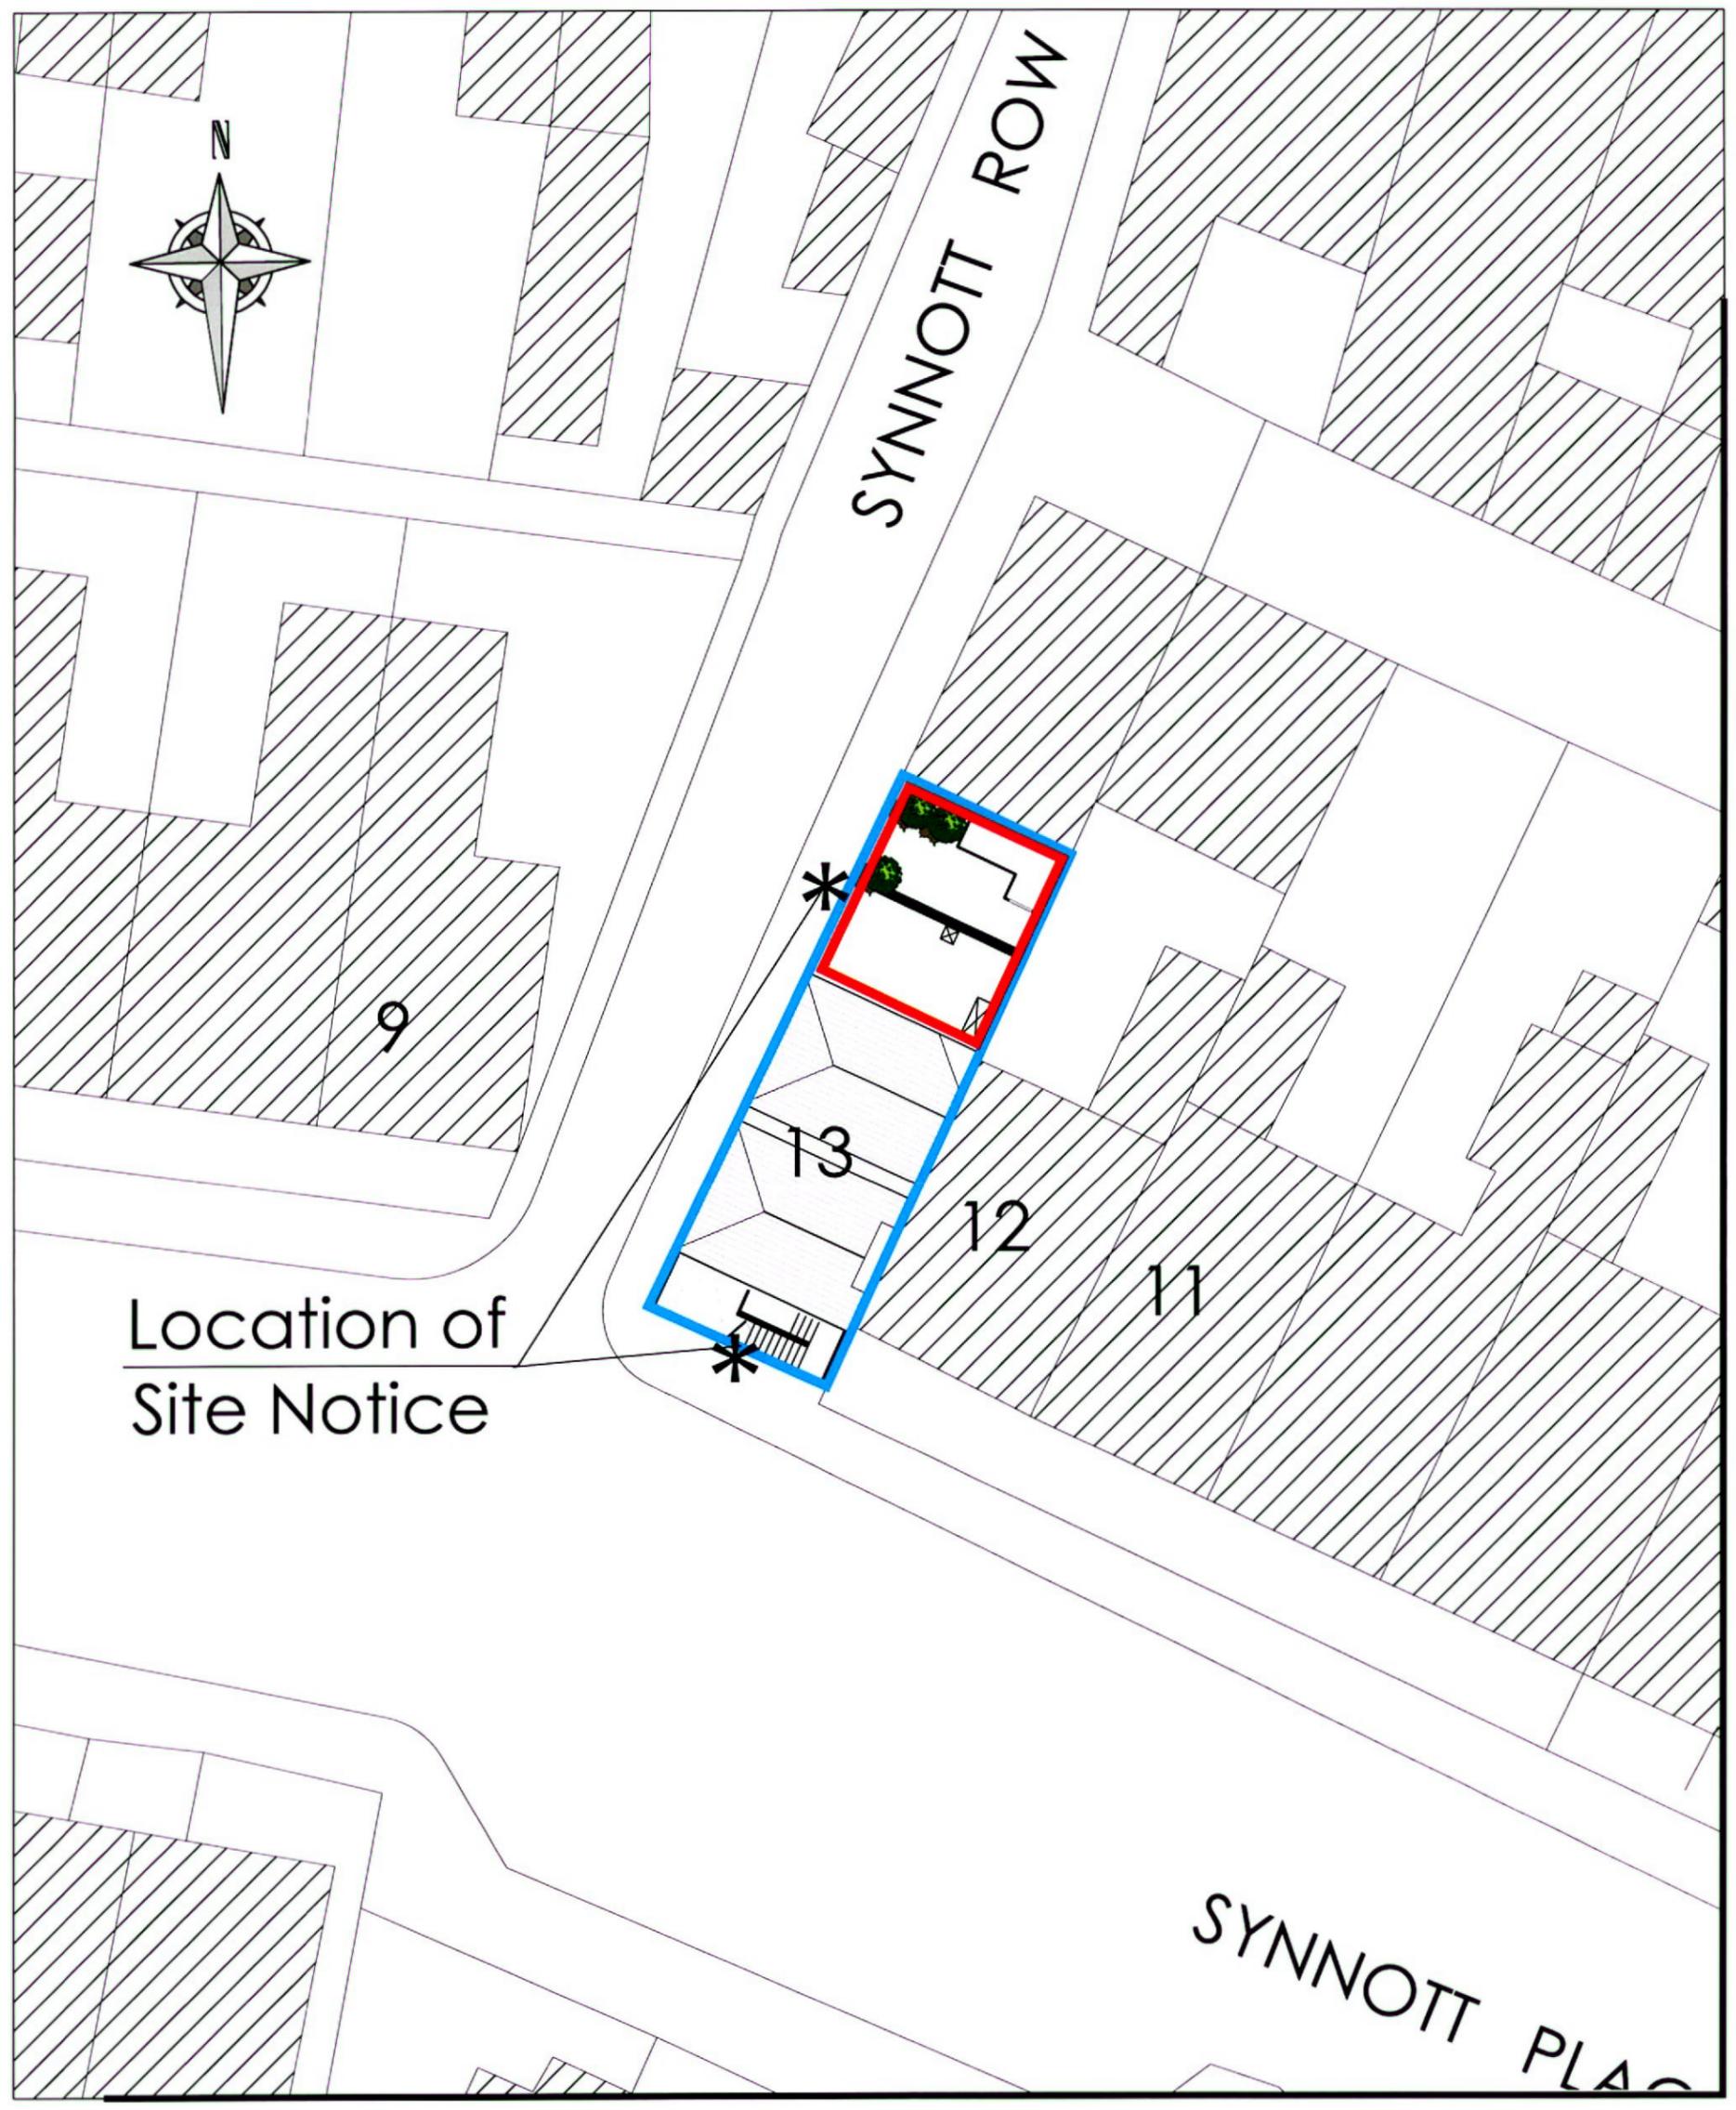

Location of Site Notice

⊕ Proposed Site Layout Plan
Scale: 1/200

DCC PLAN. : 3505/19
RECEIVED 16 JUL 19

planning issue only

All Drawings are to be read in Conjunction with Tender Spec. and along with Engineers Detail and Spec. All sizes to be checked on Site by Contractor, All Building to be carried out to current BUILDING REGULATIONS



Project Title: Change of Use to Mews Type Dwelling	Drawing No: PA- 000004	Client: Enda McHugh	Scale: As Shown	Date: JUNE '2019	Job Reference: JUNE DR5'17	RIA 2019 pdc architectural
---	------------------------	------------------------	--------------------	---------------------	-------------------------------	-------------------------------

This drawing is copyright © to PDC ARCHITECTURAL™ and may not be copied without permission Use only figured dimensions. Do not scale this drawing. The contractor is responsible for checking all dimensions on site. These drawings are for Planning Application ONLY Drawings are based on measured survey and visual inspection only. No opening up of construction or hidden areas was carried out.