


NOTE:
DO NOT SCALE
FOR IDENTIFICATION PURPOSES ONLY.
THE DEVELOPER RESERVES
THE RIGHT TO ALTER PLANS,
SPECIFICATION AND LAYOUT

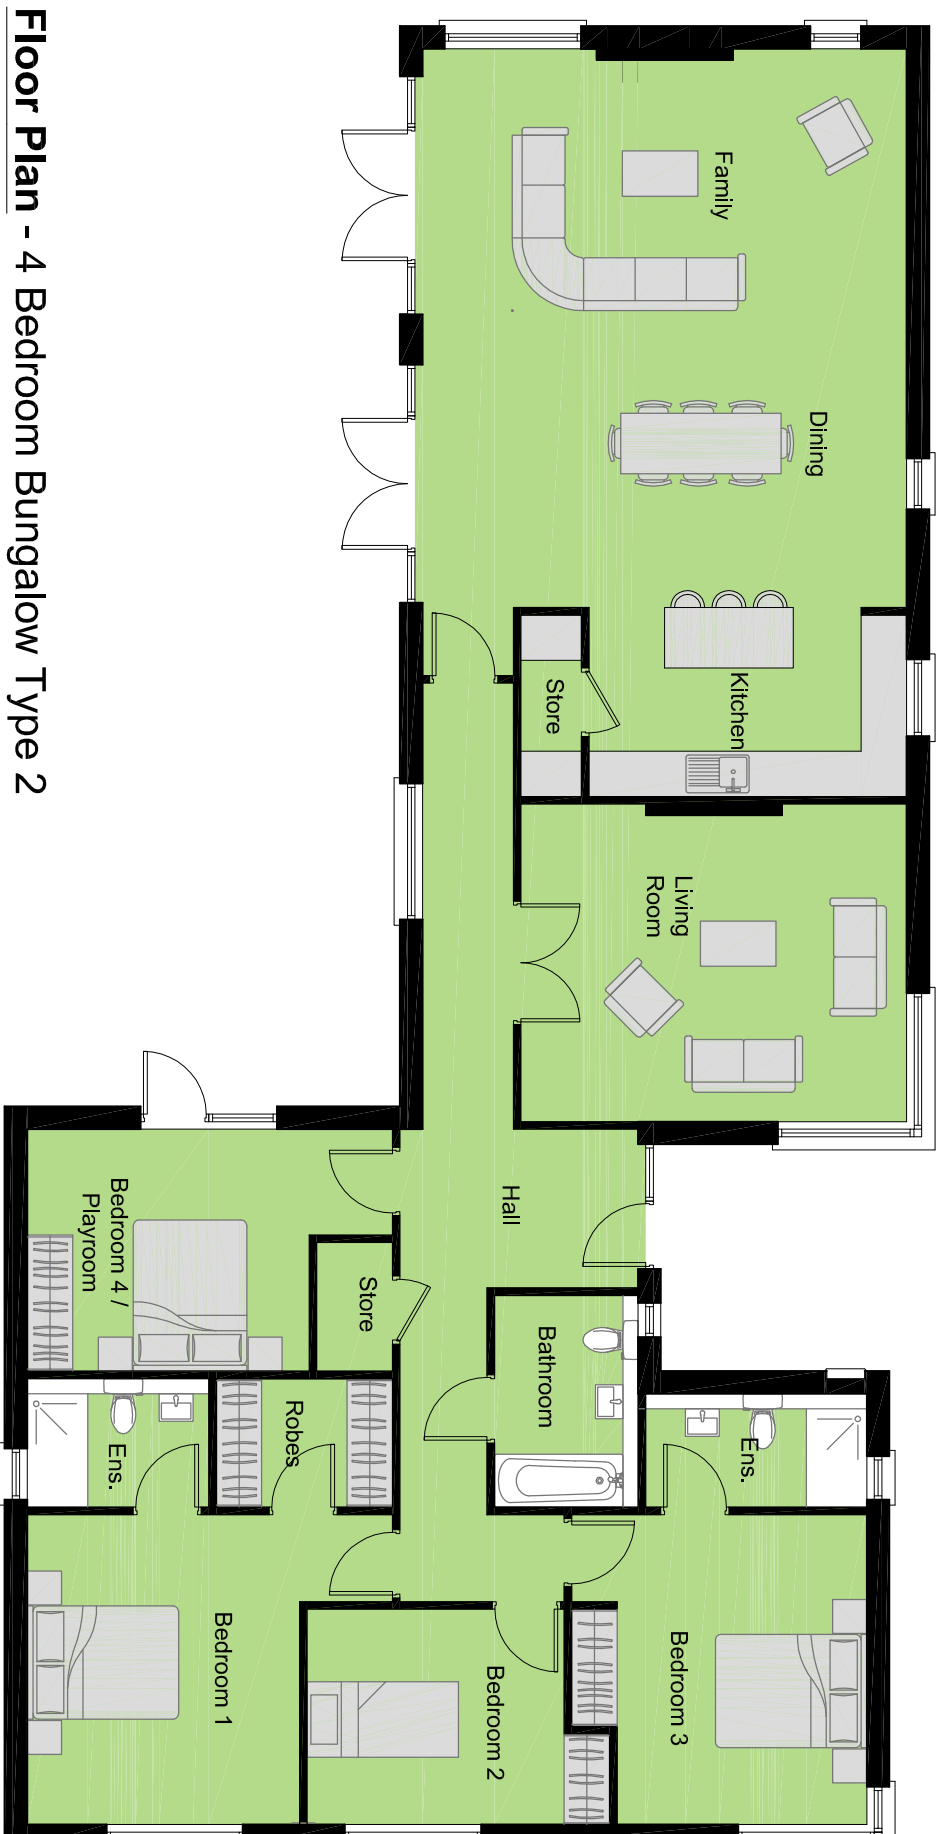

Floor Plan - 4 Bedroom Bungalow Type 2

Indicated  on Site Plan

M C O R M

MCROSSAN O'ROURKE MANNING ARCHITECTS

Sleepy Hollow, Kinsealy Lane, Malahide
Carroll Estates

Bungalow - 4 Bedroom Type 2 (Detached)
Job no. 12049
Drg. B06 - 25th February 2013