

MATERIALS OUTLINE SPECIFICATION

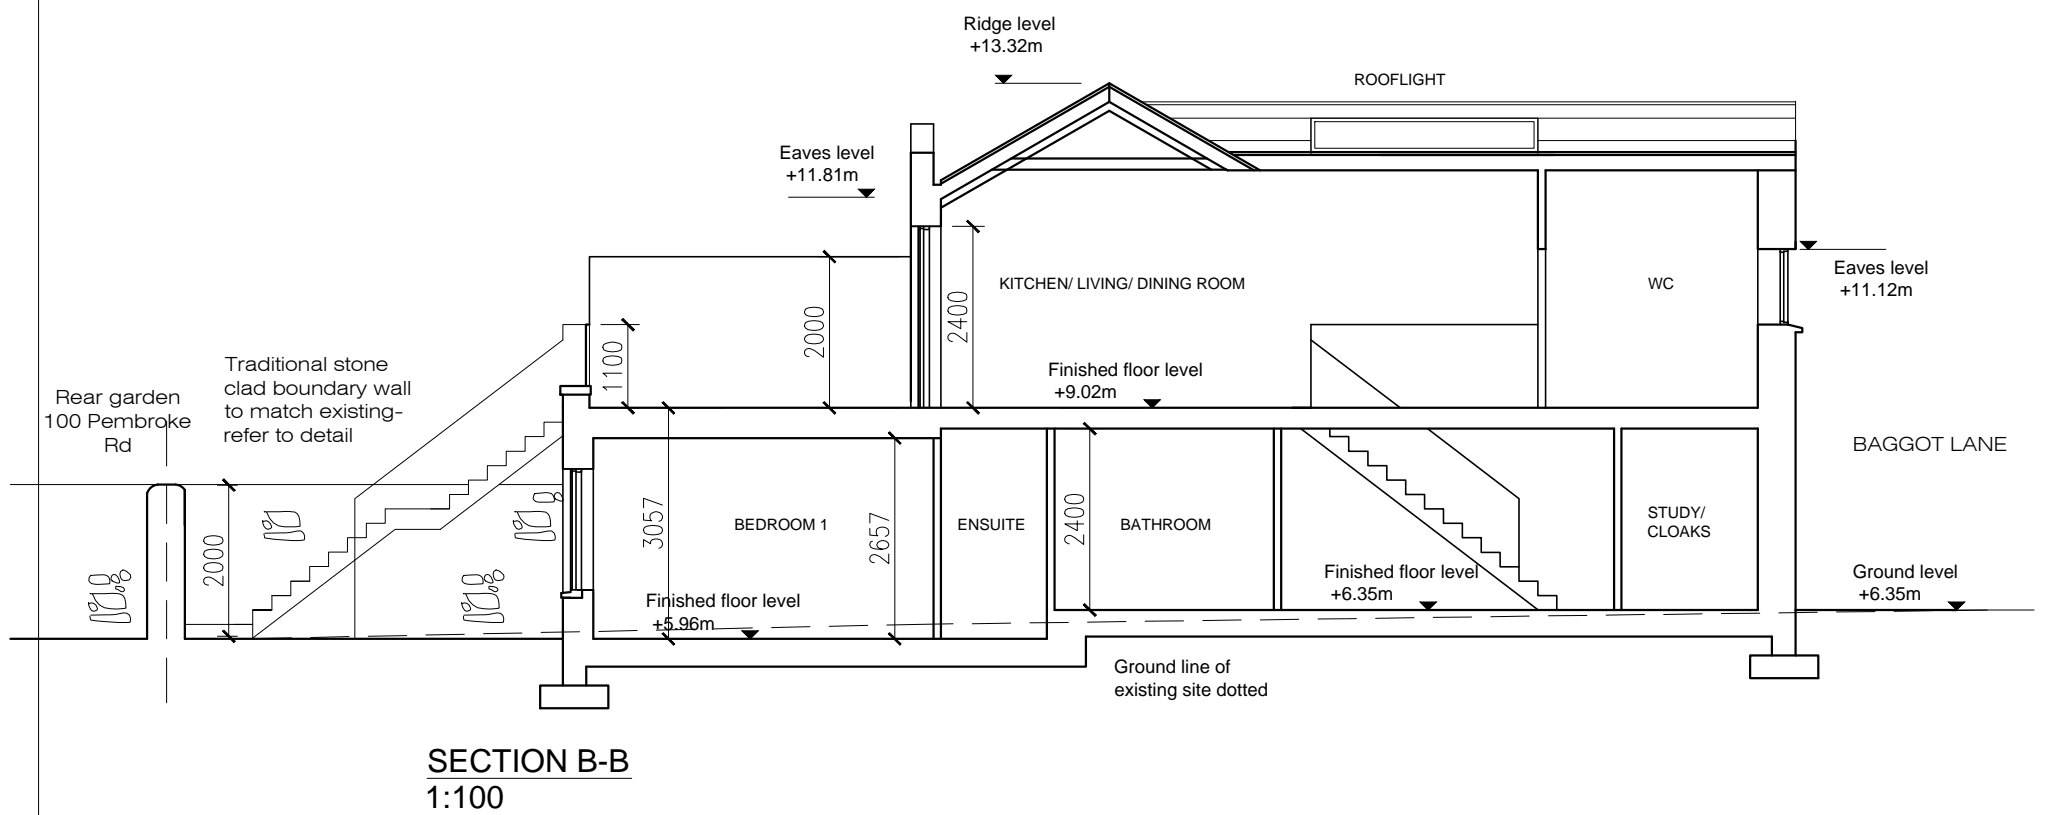
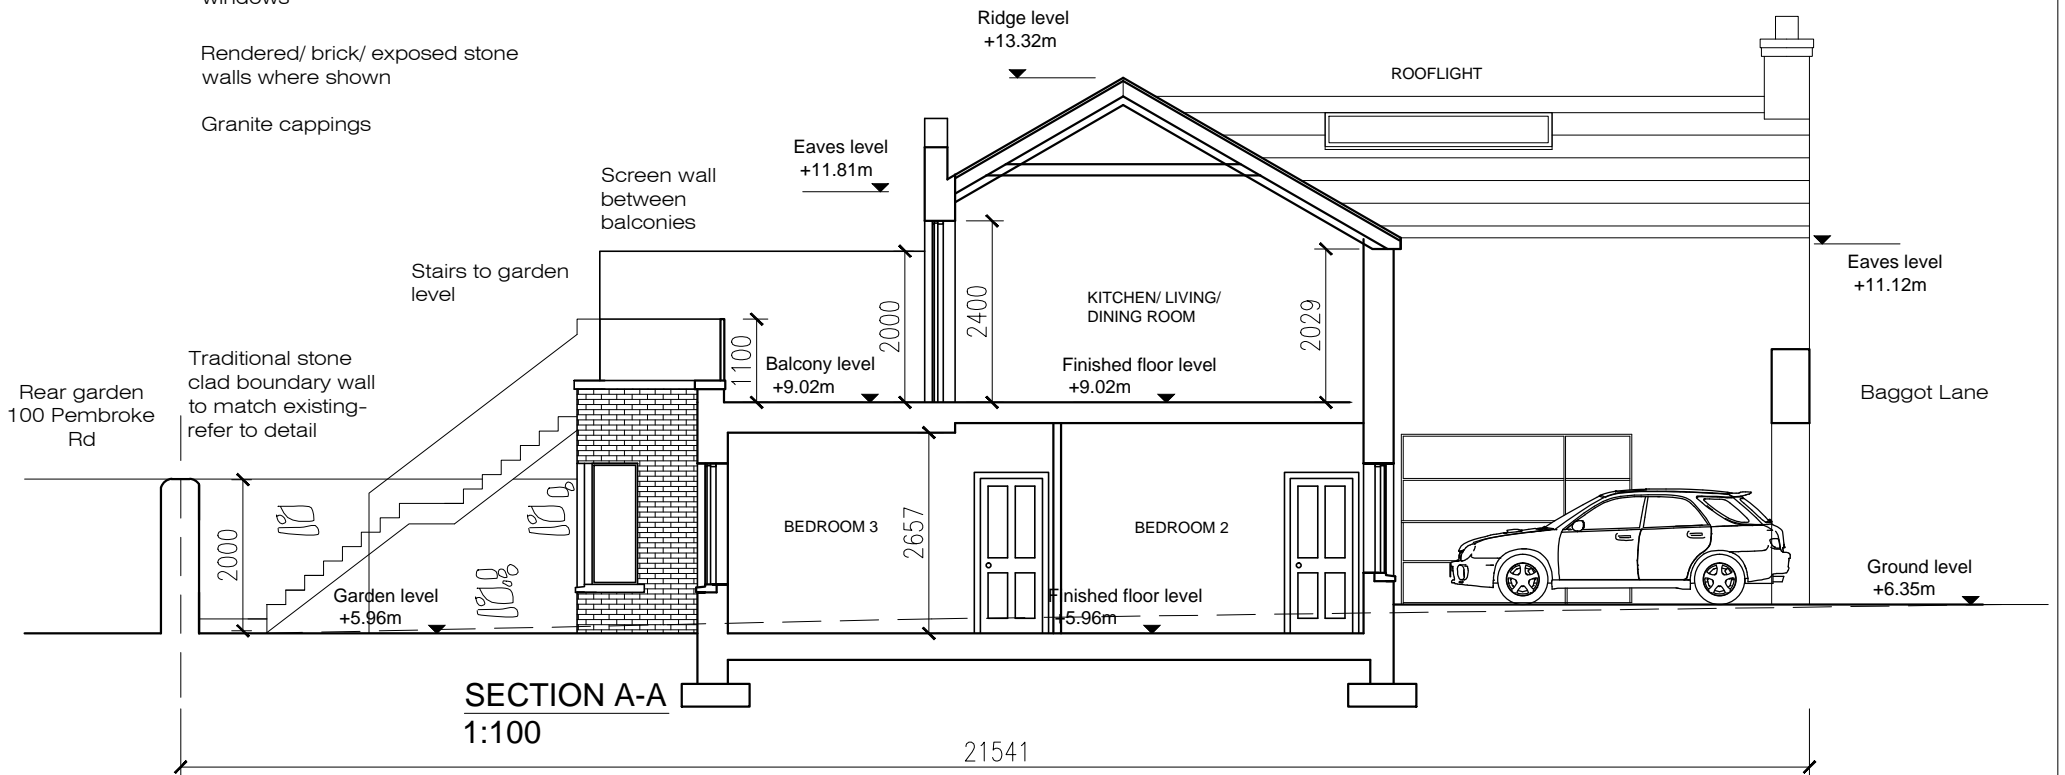
Roof- natural blue black slate

Aluminium rainwater goods

Aluclad double/triple glazed windows



Rendered/ brick/ exposed stone walls where shown

Granite cappings



NOTE:
Do not scale drawing, only figured dimensions to be used.
This drawing is copyright and is the property of OCOR Architects.

| REV | DATE | DESCRIPTION |
|-----|------|-------------|
| | | |
| | | |
| | | |
| | | |
| | | |

| | | | |
|--|--|---|--|
|  <p>o'carroll o'riordan ARCHITECTS 1 Fortfield Terrace Dublin 6 T 014971654 M 0862663299</p> | |  | |
| | | | |