



Existing Site Plan
1:200

01
0002

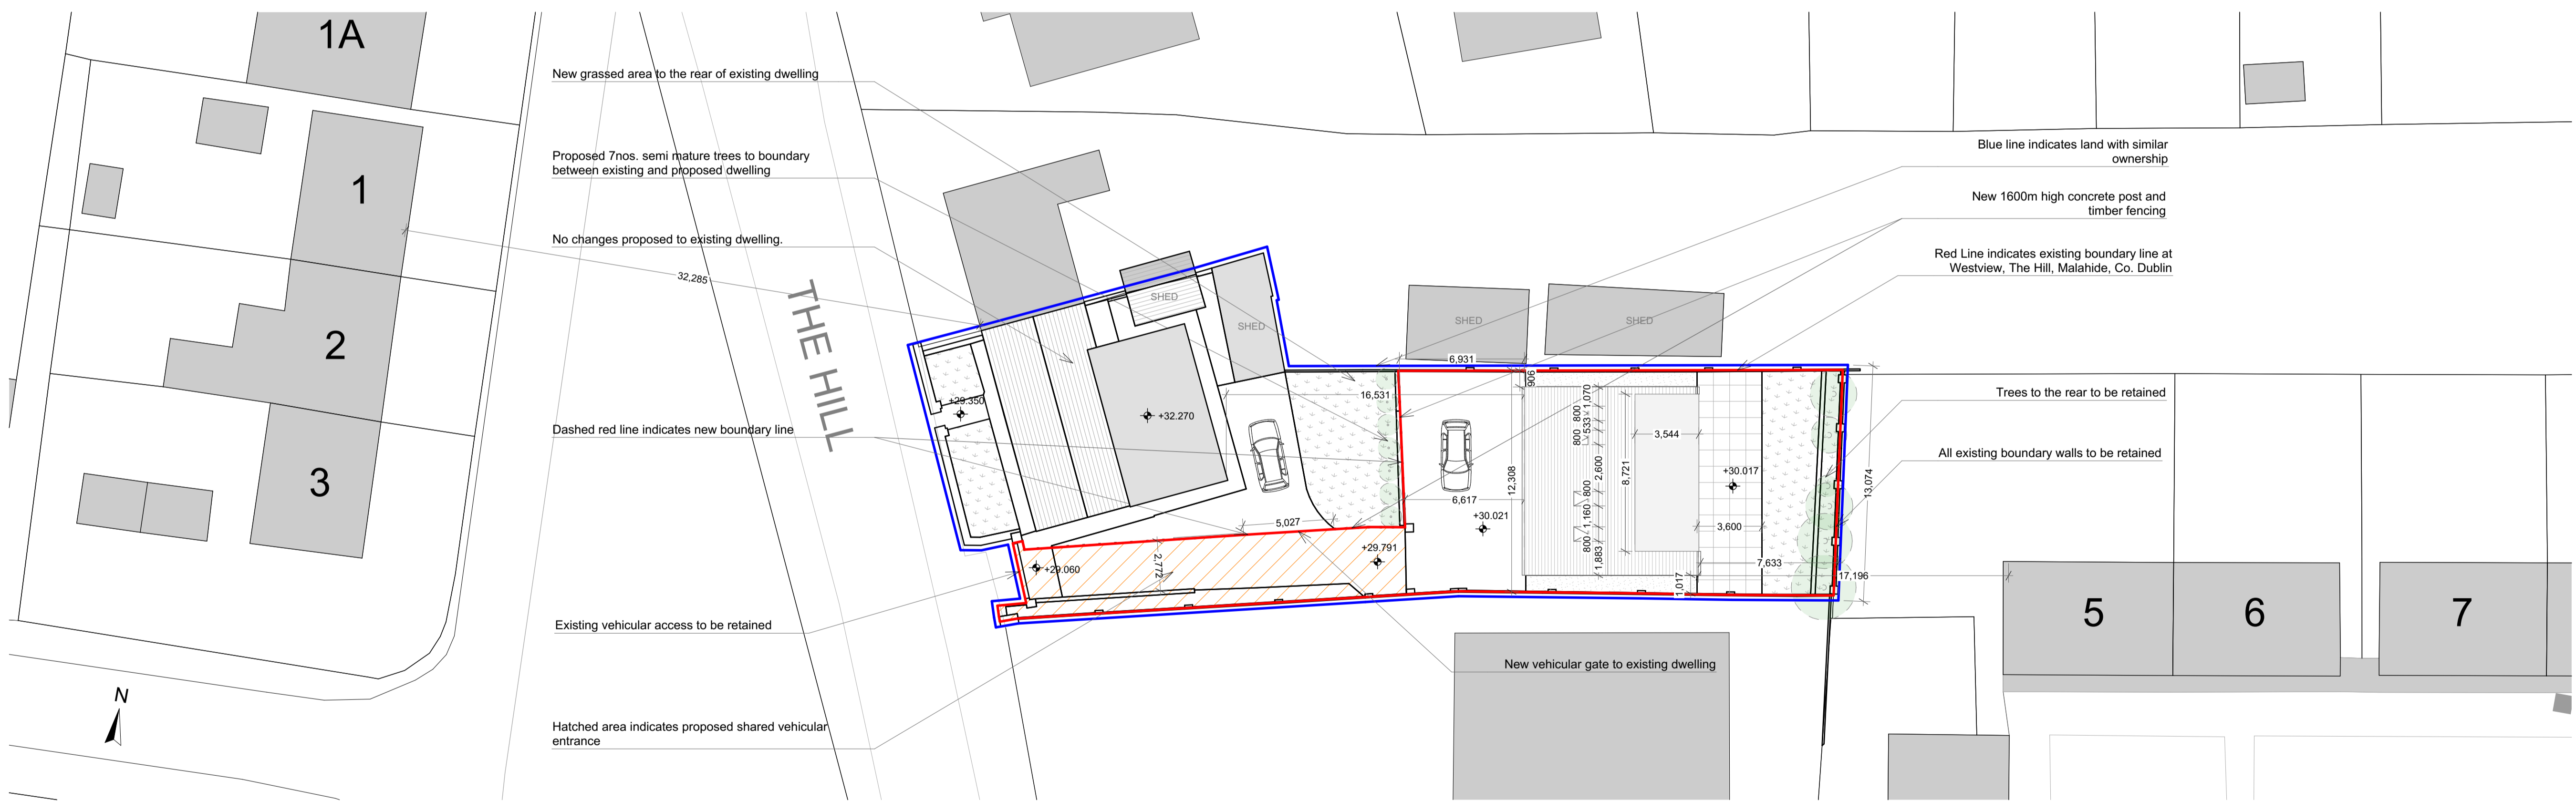


Proposed Site Plan
1:200

02
0002

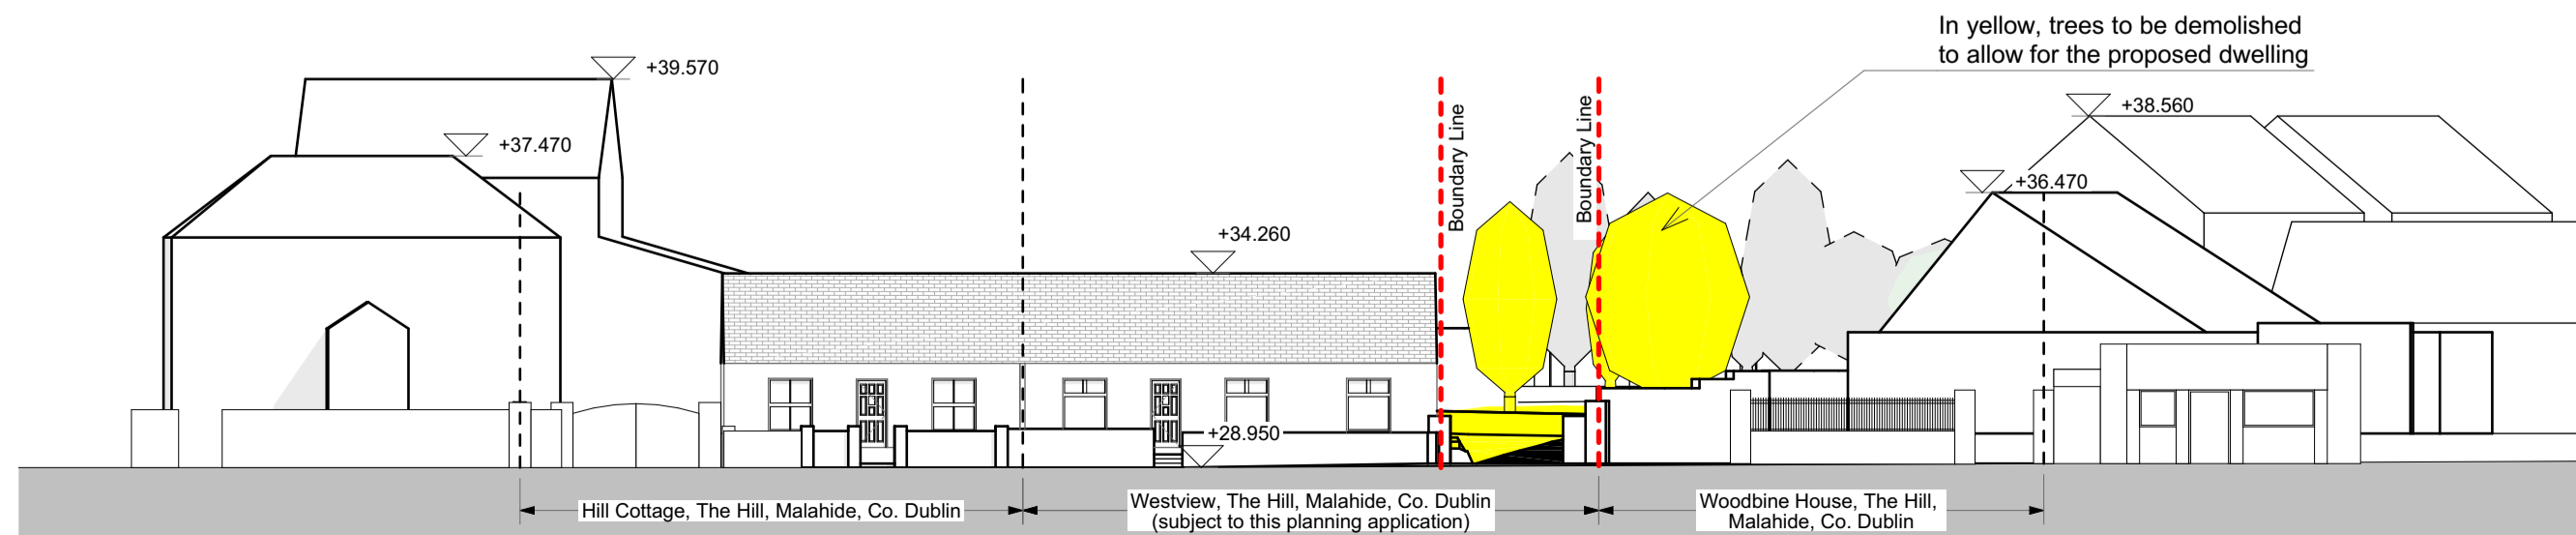

Existing Contextual Street Elevation
1:200

03
0002

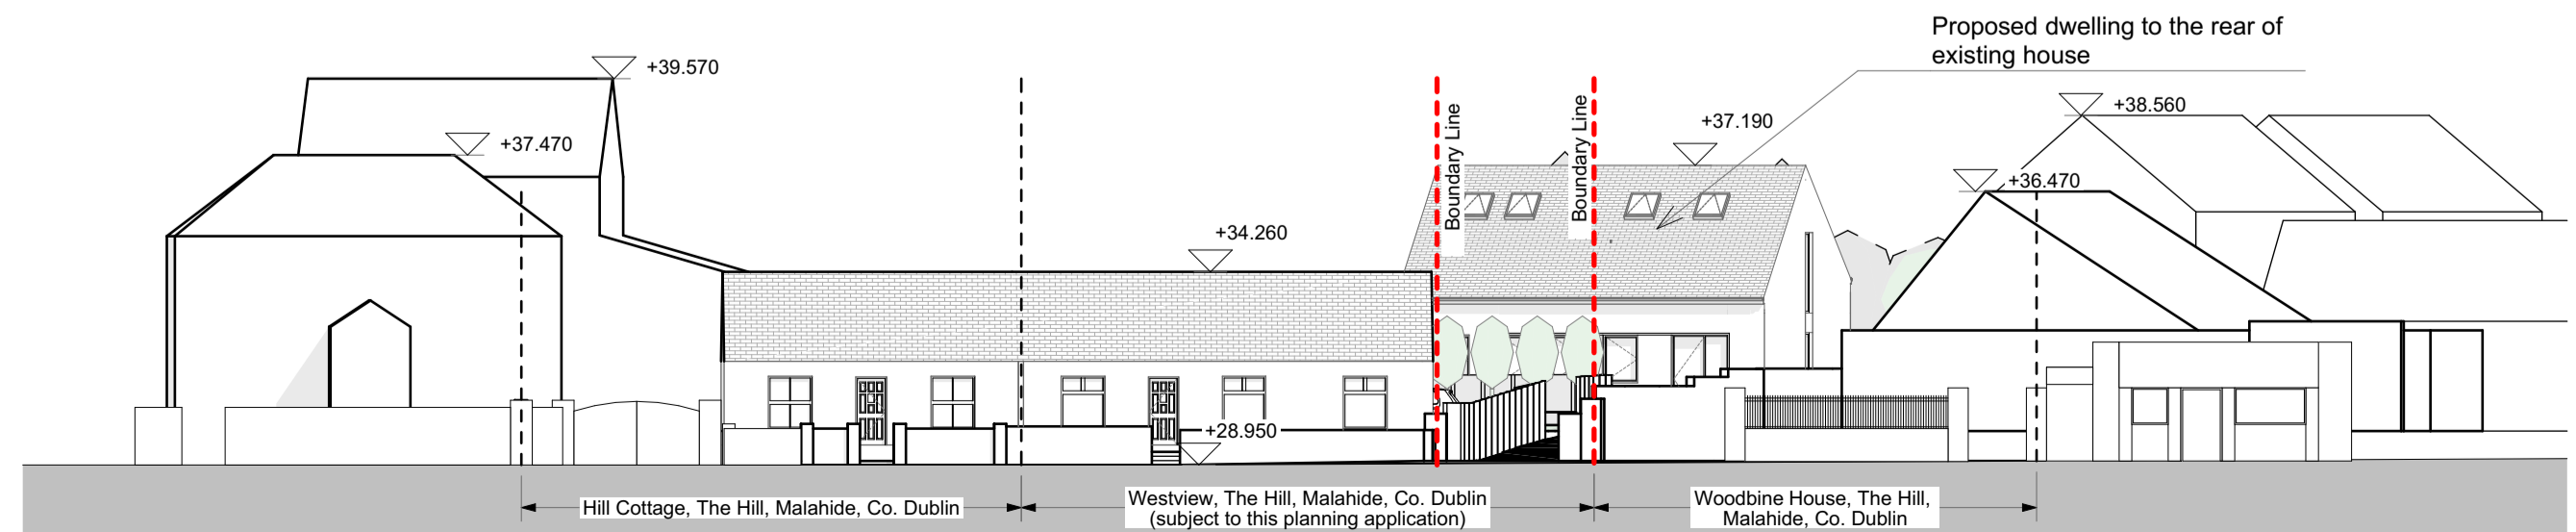

Proposed Contextual Street Elevation
1:200

04
0002

Construction Risks	Maintenance/Working Risks	Demolition/Adaptation Risks

In addition to the hazards/risks normally associated with the types of work detailed on this drawing take note of the above. It is assumed that all works on this drawing will be carried out by a competent contractor working, where appropriate, to an appropriate method statement.

Safety Health and Environmental Information Box

Notes
This document and its design content is copyright ©. It shall be read in conjunction with all other associated project information including models, specifications, schedules and related consultants documents. Do not scale from documents. All dimensions to be checked on site. Immediately report any discrepancies, errors or omissions on this document to the Originator. If in doubt ASK.

RevID	Trg	Set	Transmittal Set Name	Issue Date	Issue/Rev	Status	Approved by
01	0002	0002		24/10/2023	S2	Approved	

Scales @ A1
1:200

Issuing Office
Darragh Lynch Architects
Estuary House, New Street, Malahide,
Co. Dublin, Ireland
info@darraghylynch.ie
+353 (0)1 816 9904

Project No.
2333

Client Approval
A - Approved
B - Approved with Comments
C - Do Not Use

Status
S2 Planning

Originator
DLA
DARRAGH LYNCH
ARCHITECTS

Project
McKinney
Westview, The Hill, Malahide, Co. Dublin,
K36K680

Layout Title
Site Plans/Contextual Elevations

Client
Mick McKinney

project	originator	zone	level	type	note	number	rev
2333	DLA	XX	GF	DR	A	0002	01