



GREYFORT

RESIDENCE ON C. 3.5 OR 19.2 ACRES

SEA ROAD | KILCOOLE | CO. WICKLOW | A63 HK81

FOR SALE BY PRIVATE TREATY

LOCATION


Set in a glorious, tranquil setting just off Sea Road only minutes' walk from Kilcoole town, situated in a perfect location within walking distance of Kilcoole Beach and town centre.

Sea Road one of the most desirable locations in Kilcoole as it is one of the most picturesque & scenic locations in the area.

Kilcoole is a coastal village with many facilities such as a new secondary school, local shopping centre, two primary schools, pubs, church and the world-class Druid's Glen Marriott Hotel & Golf course.

Just 2 miles from the N11 with its new link to the M50 and 18 miles from Dublin City, Kilcoole is a perfect location for the commuter.

Kilcoole is served by bus and mainline train routes to the City Centre and also to Greystones where the DART is situated.

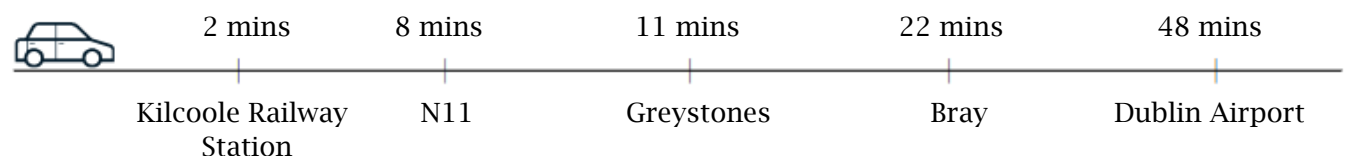



DESCRIPTION

Greyfort is an imposing Two storey stone fronted A3 Rated residence built in 2014 to a high standard, set in landscaped gardens in a glorious, tranquil setting off Sea Road.

This is truly a magnificent modern and charming house situated in a perfect location within walking distance of Kilcoole Beach and village centre.

The house extends to 350 Square Metres and boasts high ceiling, solid oak doors, oak flooring throughout, air to water under floor heating, triple glazed windows. The house is built on the grounds of stone walled gardens with enclosed stable yard and buildings with Coach House, Feed House, 13 Stables & stores and surrounded by Two paddocks.









ACCOMMODATION

GROUND FLOOR

Hall/ Reception Area:	5.10 x 4.01	Vaulted Ceiling, ornate carver oak staircase, panelled walls, oak flooring.
Cloakroom:	3.27 x 2.13	Panelled walls, oak flooring.
Guest WC:	2.51 x 1.74	WC, WHB, tiled flooring, panelled walls.
Drawing Room:	6.84 x 5.80	Feature marble fireplace, oak flooring, corniced ceilings.
Kitchen/ Breakfast Room:	9.30 x 7.13 (Max)	L shaped handmade "Christoff" oak kitchen units with integrated dishwasher, fridge and built-in oven and hob. Box windows with built-in seating. Feature brick fireplace with stove.
Back Hall:	9.17 x 1.35	With cloakroom off.
Study:	3.25 x 2.77	Oak flooring.
Bedroom 1 (Suite)	5.36 x 4.84	
Dressing room:	2.32 x 2.33	Fully fitted shelving and wardrobes.
Bathroom:	3.88 x 2.44	Shower, WC, bath WHB.
Bedroom 2:	4.47 x 2.81	Oak flooring.
Bathroom 1:	2.89 x 2.37	Shower, WC, WHB fully tiled.
Bedroom 3:	5.54 x 3.50	Oak flooring.






ACCOMMODATION

FIRST FLOOR:

Landing:	5.94 x 5.14	Oak Flooring, Hot Press & Plant Room off.
Bedroom 4:	5.68 x 4.97	
Dressing Room:	6.58 x 4.22	
Bedroom 5:	5.51 x 4.94	Built-in Wardrobes, Oak Flooring.
En Suite:	4.25 x 3.41	Bath, Shower, WC, WHB fully tiled.

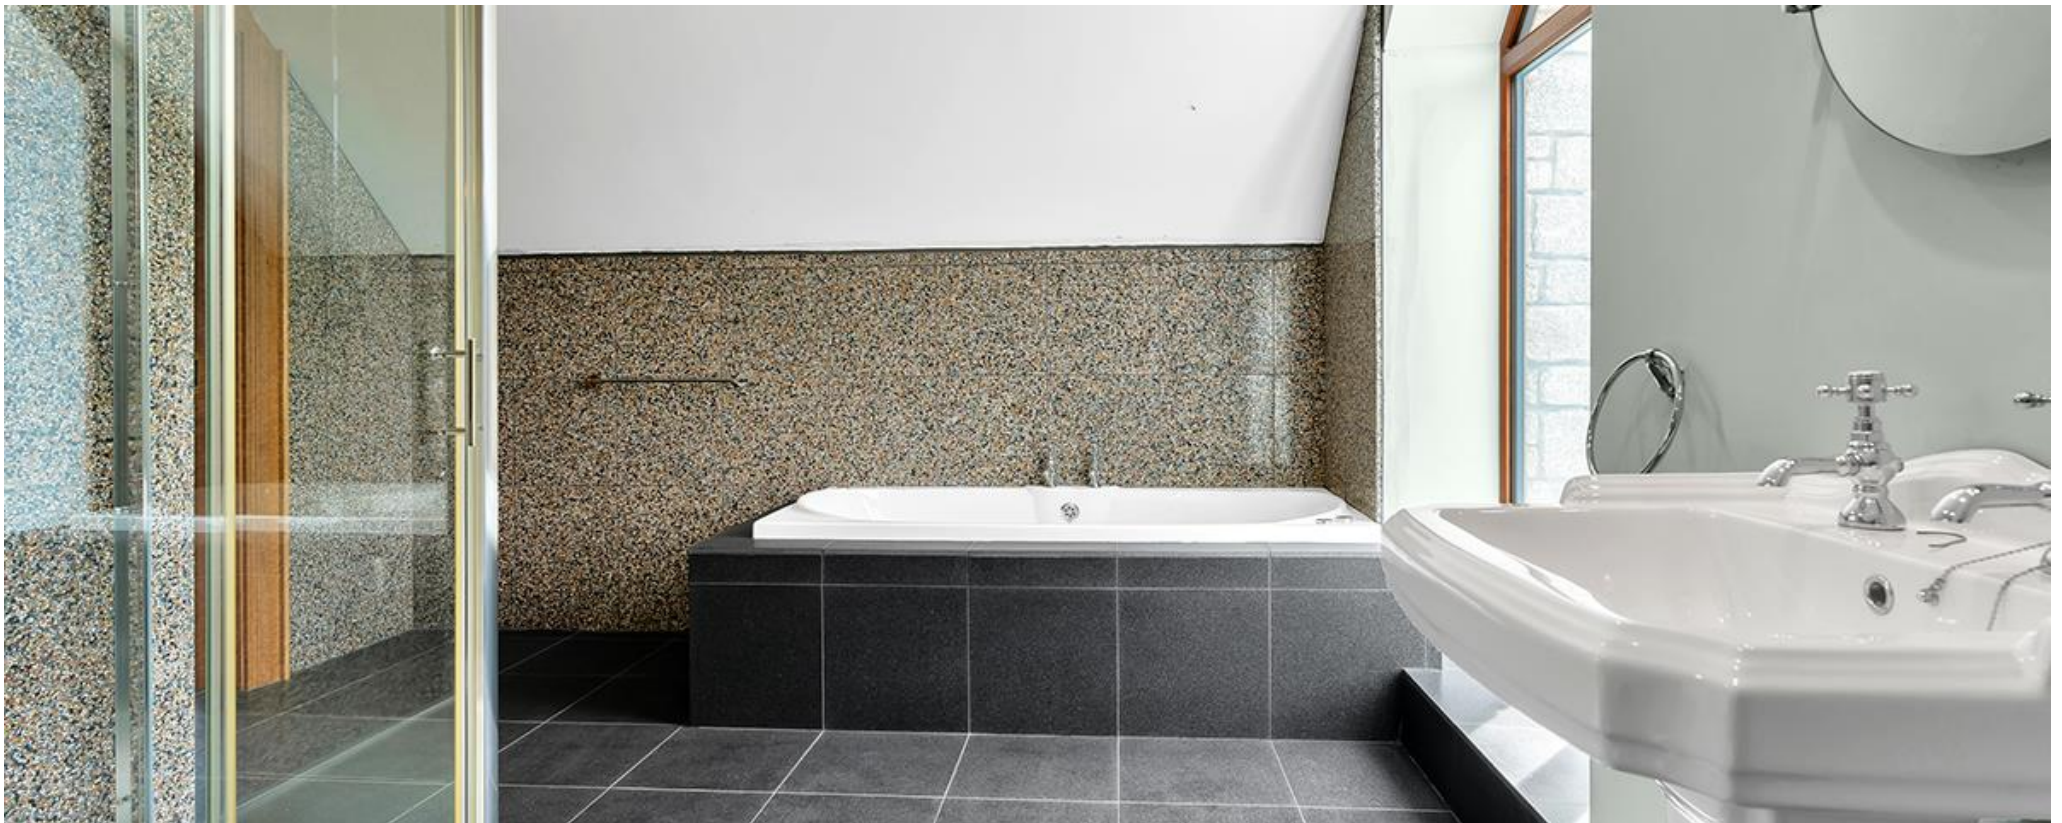






OUTSIDE

Walled Gardens with enclosed courtyard with Coach House | Feed House | 13 Stables & Stores | Two Paddocks






FLOORPLANS

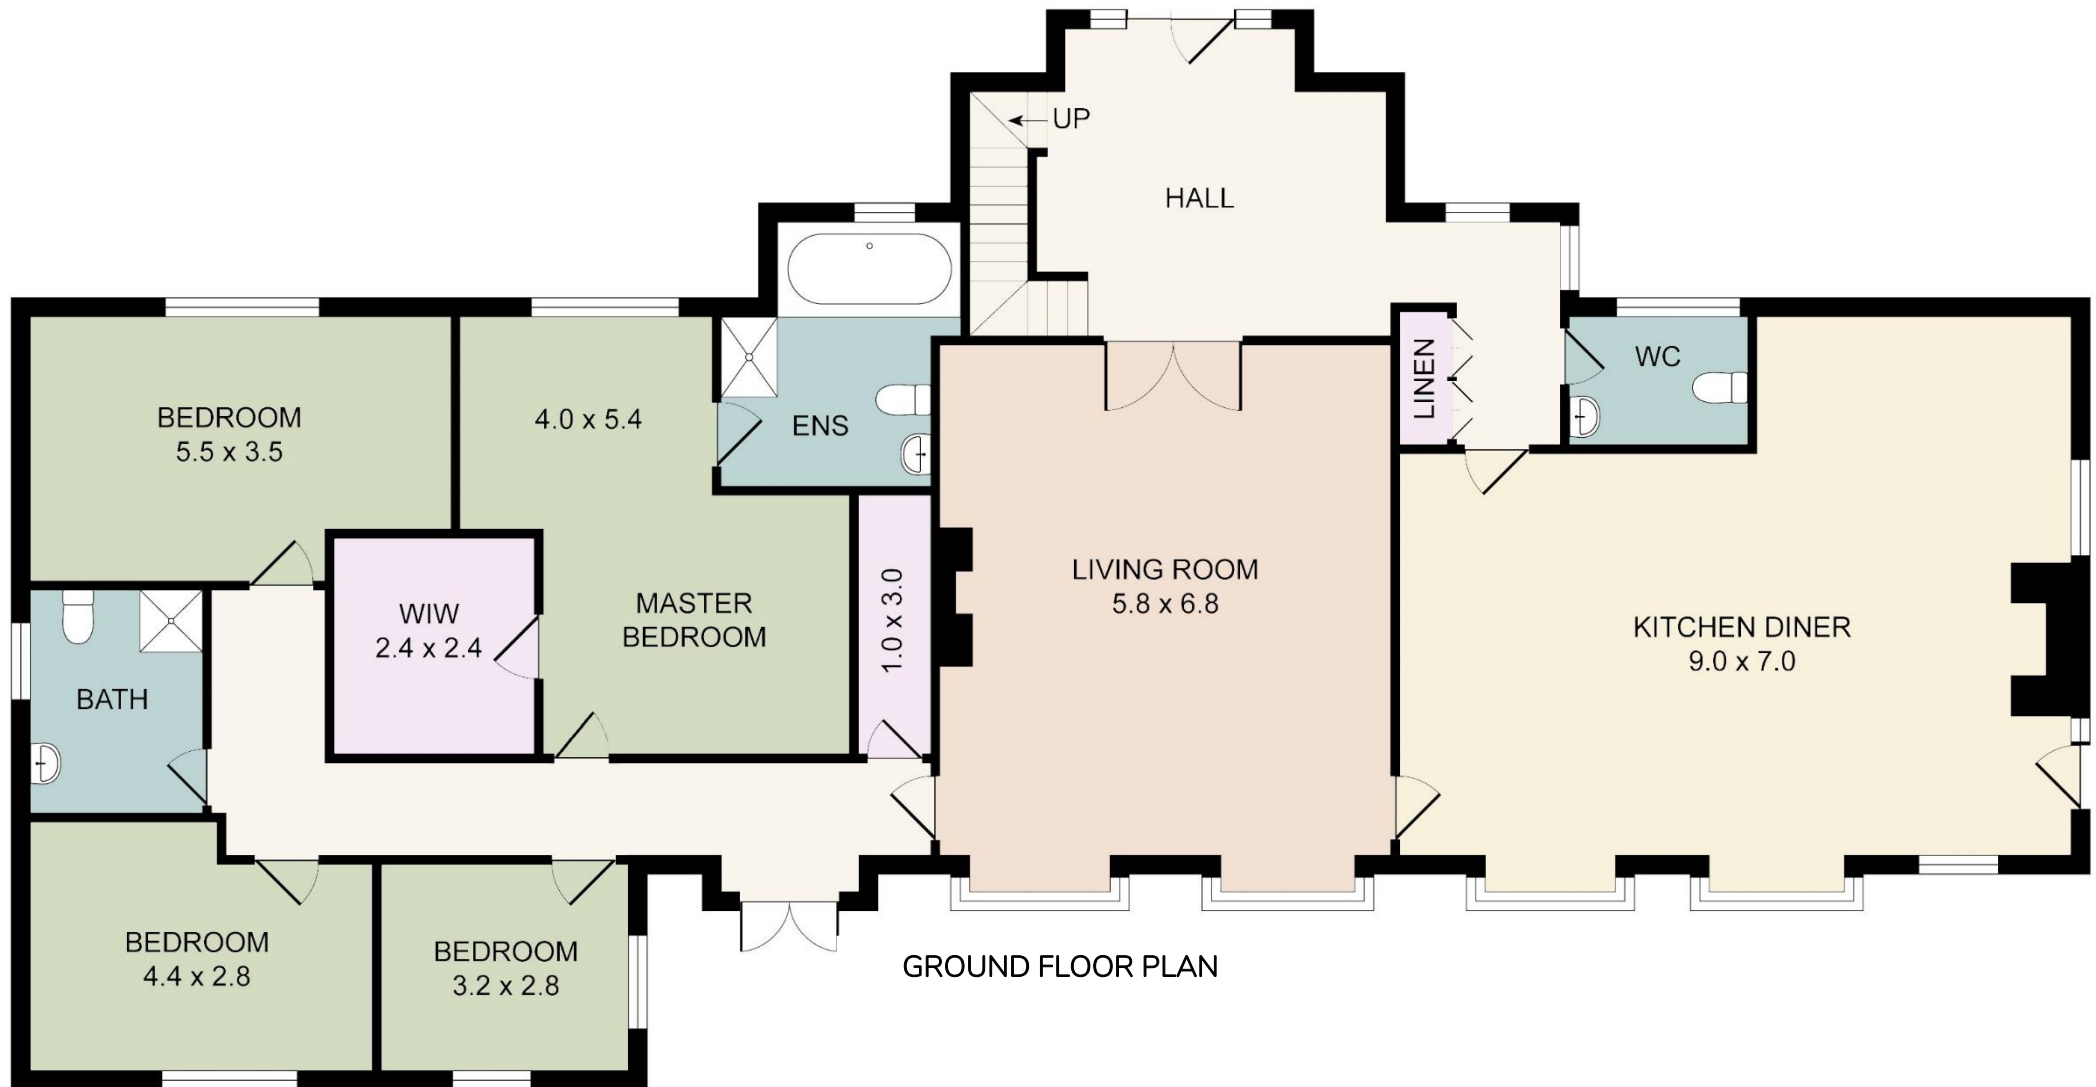

*For Illustration Purposed Only

Not to scale.

FLOORPLANS

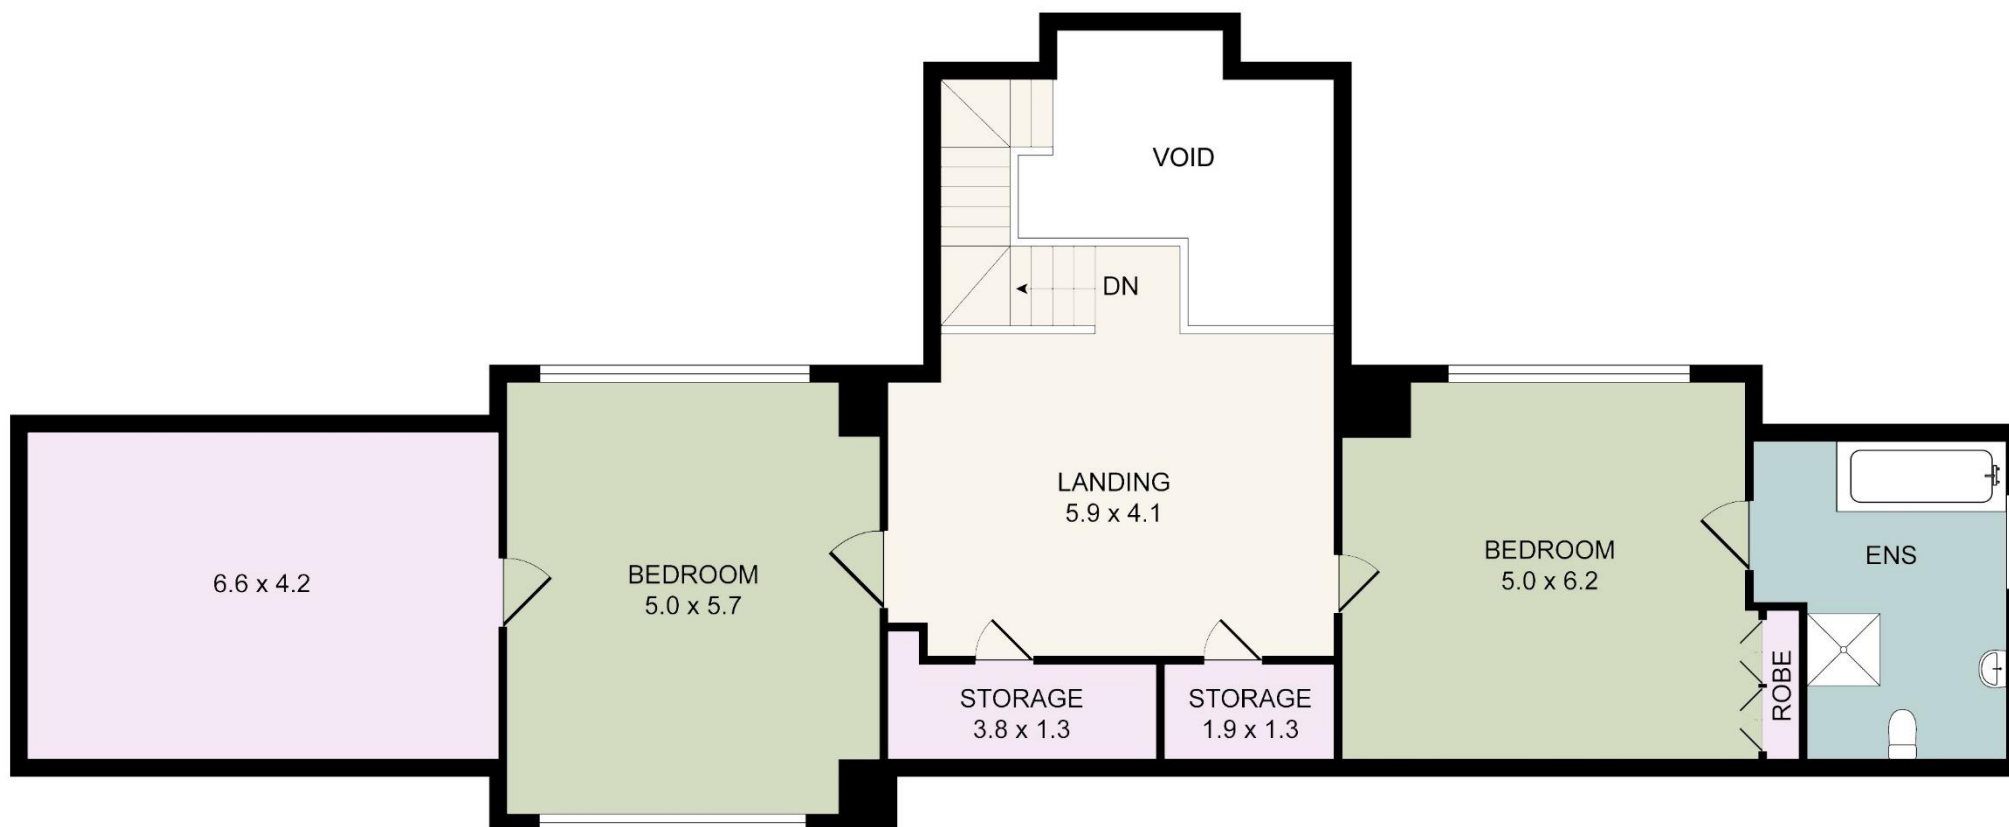

FIRST FLOOR PLAN

*For Illustration Purposed Only
Not to scale.

VIEWING:

By Appointment Only

PRICE REGION:

LOT 1: House on c 3.5 Acres

Price on Application.

LOTS 2 & 3:

Price on Application.

BER: A3 (105810881)

SELLING AGENT:

J.P. & M. Doyle

105 Terenure Road East,
Dublin 6,
D06 X029.

CONTACT US

Telephone: 01 4903201

Email: enquiries@jpmdoyle.ie



J.P. & M. Doyle Ltd., for themselves and for the vendors of this property whose agents they are, give notice that:

(1) the particulars are set out as a general outline for the guidance of intending purchasers and do not constitute part of an offer or contract.

(2) all description, dimensions, references to condition and necessary permission of use and occupation, and other details are given in good faith and are believed to be correct, but any intending purchasers or tenants should not rely on them as statements or representations of fact but must satisfy themselves by inspection or otherwise as to the correctness of each of them.

(3) no person in the employment of J.P. & M. Doyle Ltd. has any authority to make or give any representations or warranty whatever in relation to the property.

PSRA Licence Number 002264

