

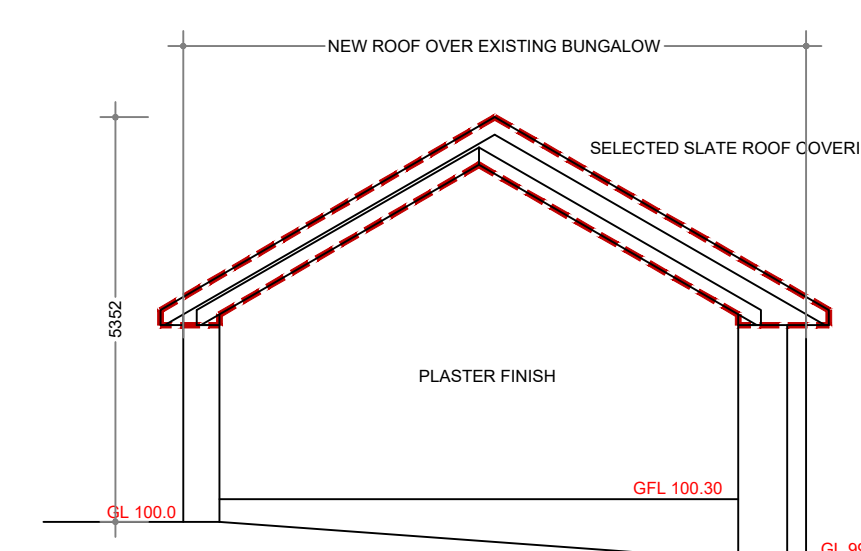
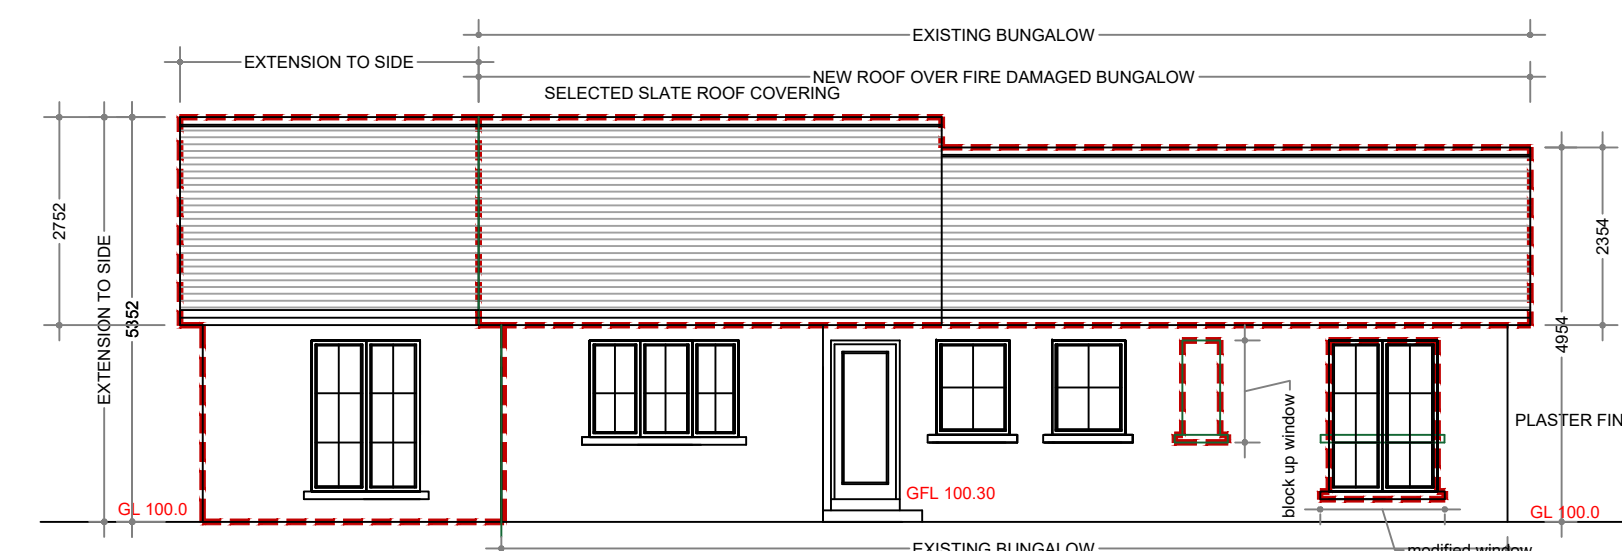
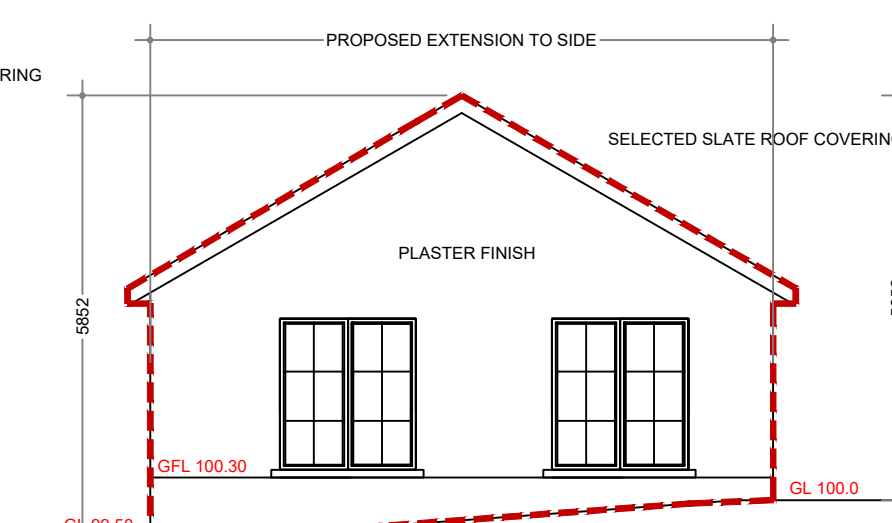
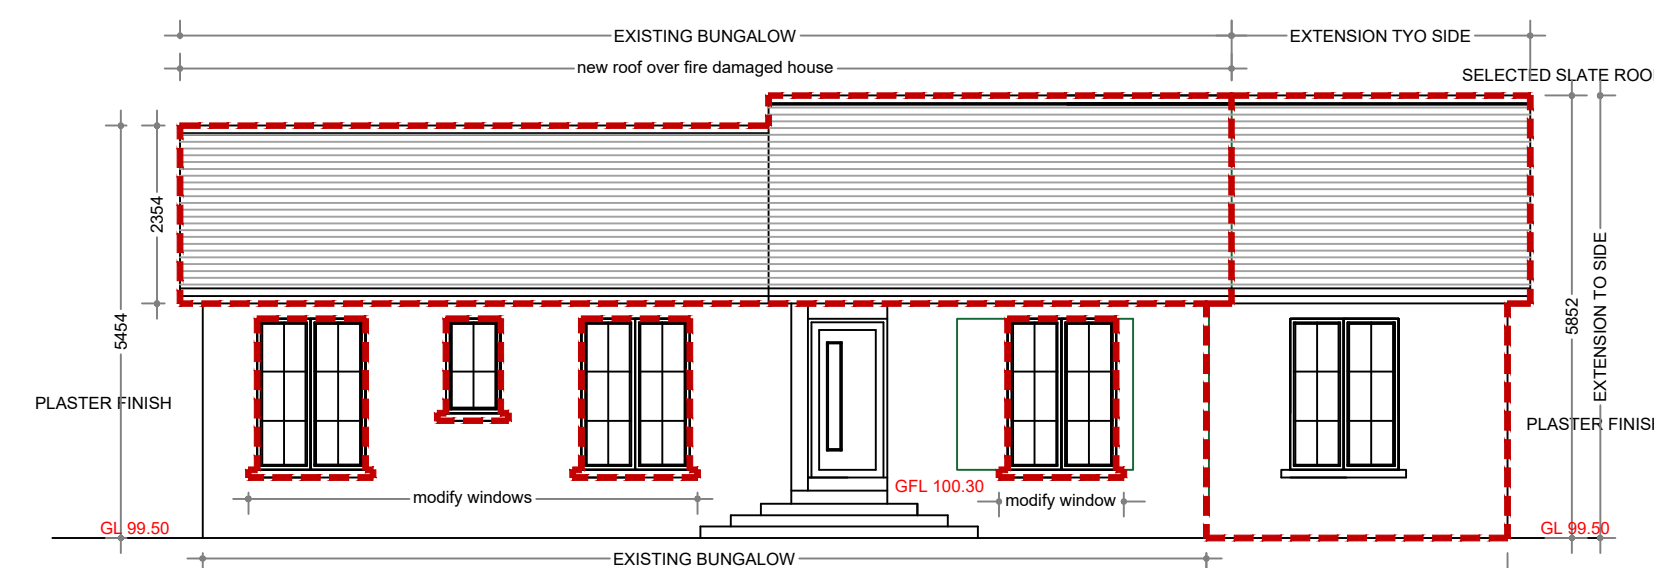
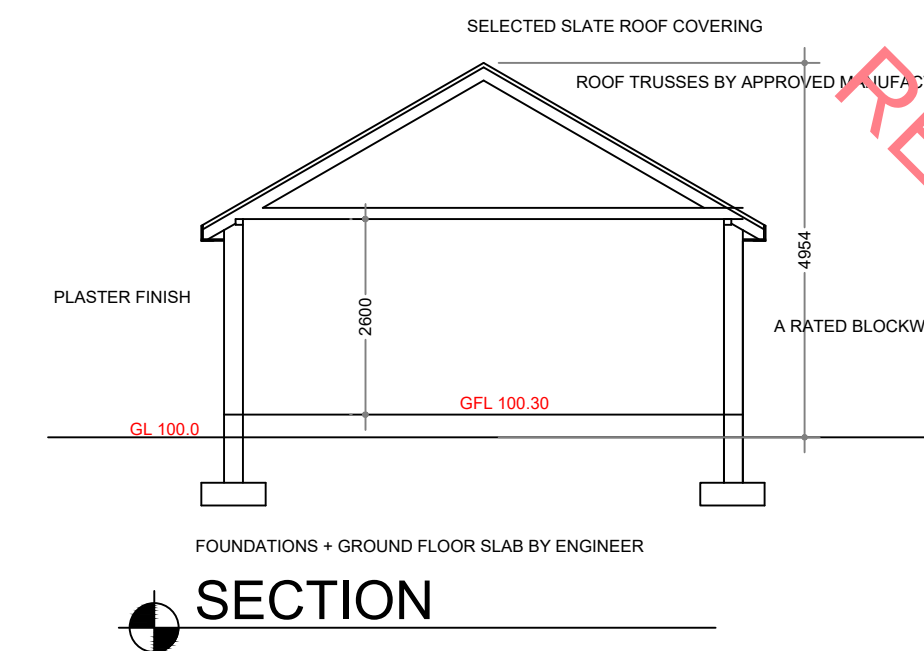
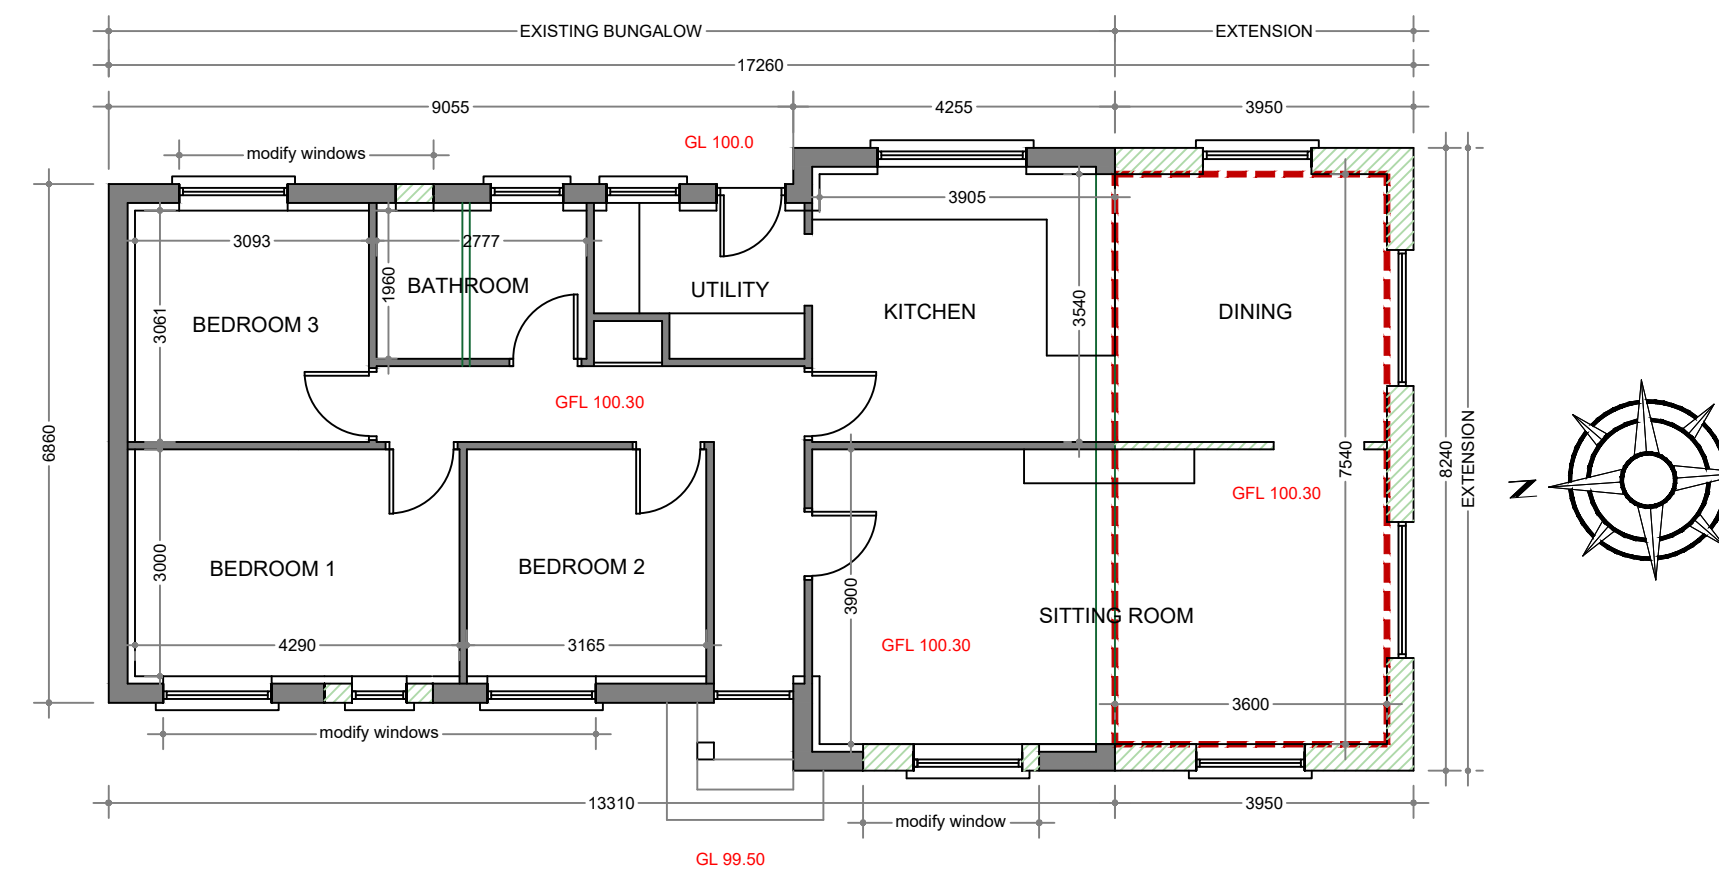
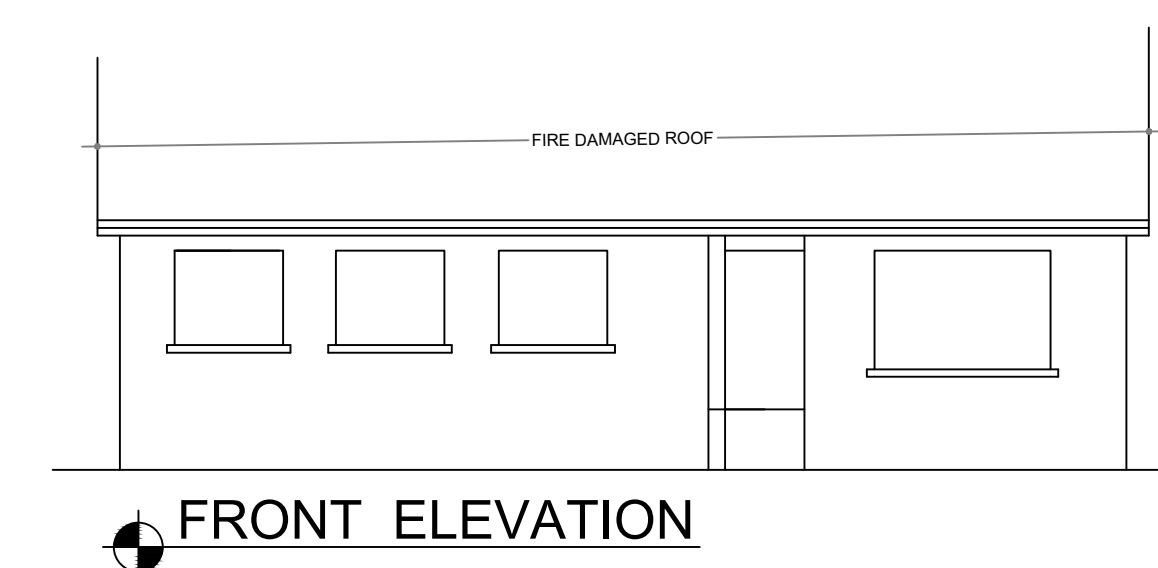


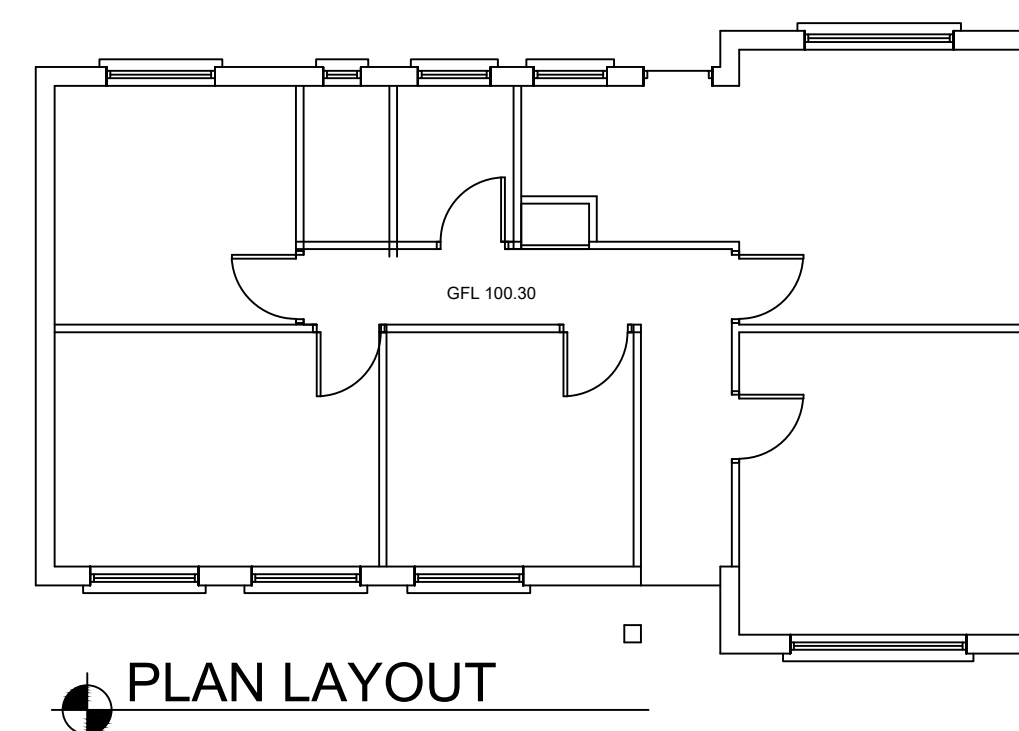

NOTES

DO NOT SCALE, USE ONLY FIGURED DIMENSIONS
WHICH SHOULD BE CHECKED ON SITE BEFORE
WORK COMMENCES.

THESE DRAWINGS ARE FOR PLANNING PERMISSION
PURPOSES ONLY, FOR SUBMISSION TO THE
LOCAL PLANNING AUTHORITY.

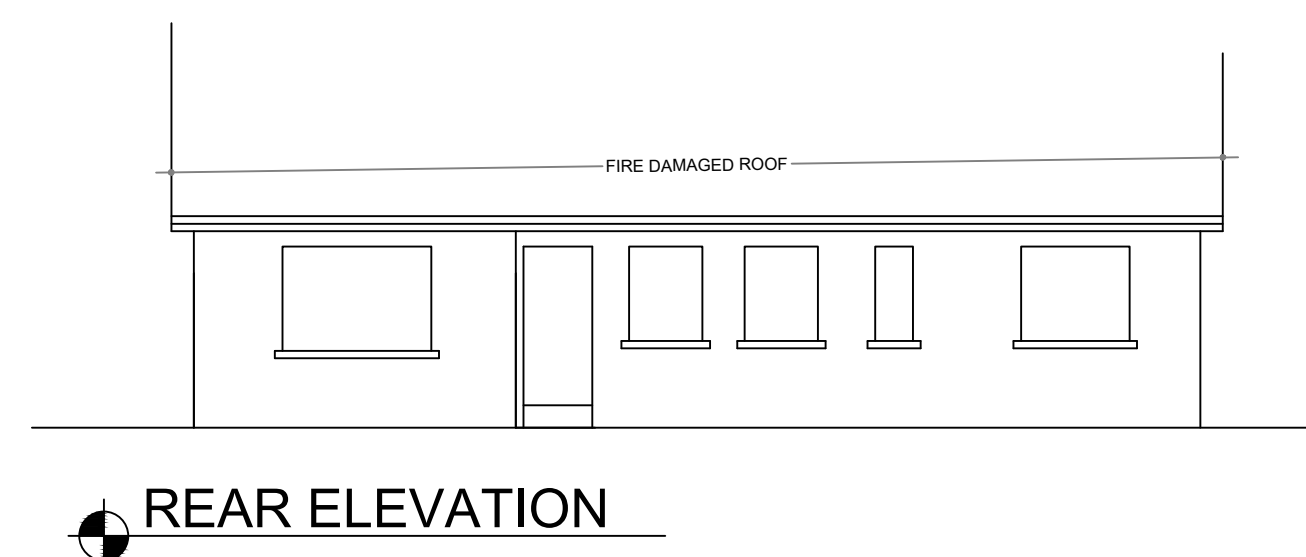


MBC
MARBO CONSULTANTS LTD
 ARCHITECTURAL + ENGINEERING DESIGN.

UNIT W2E
 LADYTOWN BUSINESS PARK
 NAAS, CO. KILDARE

TEL: 045 409033
 MOBILE 087 2553044
 EMAIL mg.archtech@gmail.com

PROJECT

EXTENSIONS + ALTERATIONS AT
SLIEVETHOUL,
RATHCOOLE,
COUNTY DUBLIN

CLIENT
EMMA WALKER

TITLE	PLANS ELEVATIONS SECTION
-------	--------------------------

SCALE	1:100	DRAWN	MARK GILLIGAN
DATE	AUGUST 2025	CHECKED	MARK GILLIGAN

PROJECT NO.	DRG. NO. 003
-------------	--------------