

ITM CENTRE PT. COORDS.

613673,595382

DESCRIPTION

MAP SHEETS

Digital Map
6023



Produced by The Map Centre,
Burchall House, Parnell Street, Waterford.
On behalf of Ordnance Survey Ireland,
Phoenix Park, Dublin 8.


Sáraíonn atáirgeadh neamhúdaraithe cóipcheart
Shuirbhéireacht Ordánais Éireann agus
Riailtas na hÉireann.
Unauthorised reproduction infringes Ordnance
Survey Ireland and Government of Ireland
copyright.

Gach cead cosnamh. Ní ceadmhach aon chuid
den fhóilseachán seo a chóipeáil, a atáirgeadh nó
a tharchur in aon fhóirm ná ar aon bhealach gan
cead i scríbhinn roimh ré ó úinéirí an chóipchirt.
All rights reserved. No part of this publication may
be copied, reproduced or transmitted in any form
or by any means without the prior written
permission of the copyright owners.


© Suirbhéireacht Ordánais Éireann, 2018
© Ordnance Survey Ireland, 2018

595167

613964

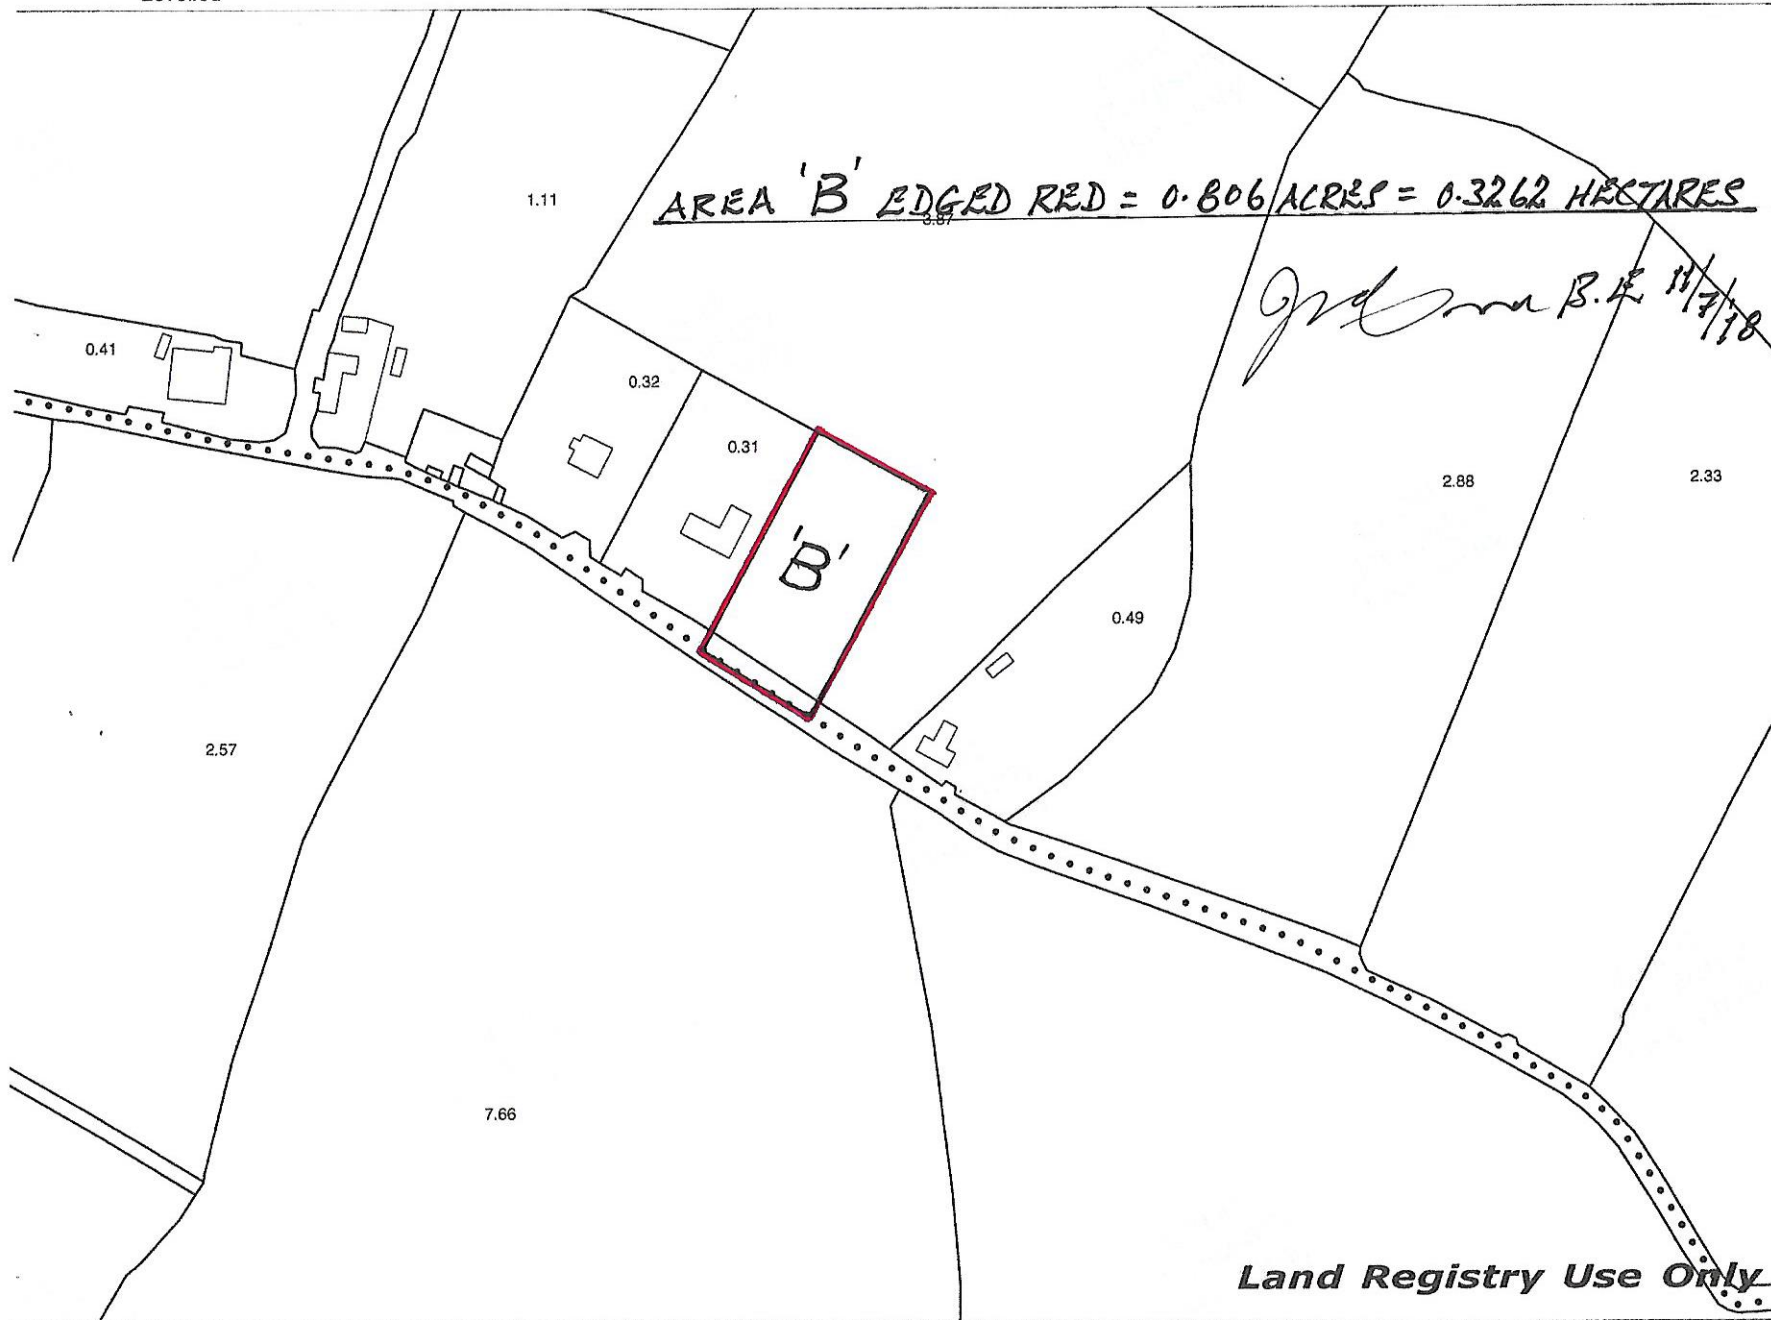

Scale:- 1:2,500
Scála:- 1:2,500

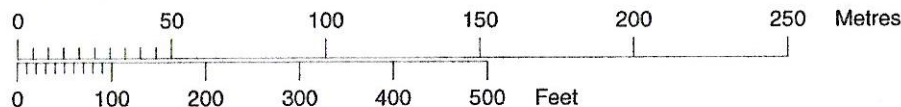

Plot Ref. No. 25331638_1_1
Plot Date 10-JUL-2018

Land Registry Use Only