Llandaff Terrace

ELMPARK GREEN, MERRION ROAD, DUBLIN 4

... Homes of Distinction



Llandaff Terrace

ELMPARK GREEN, MERRION ROAD, DUBLIN 4

Llandaff Terrace is a terrace of eight elegant double fronted town houses, which have been beautifully and sympathetically restored. These unique homes boast many features including high ceilings.

The town houses are set back from the Merrion Road bordered by a railing and mature planting which offers privacy. Each house has the benefit of two car parking spaces.

The terrace consists of the following:

1 x 4 bedroom town house

1 x 3 bedroom town house

6 x 2 bedroom town houses



Exceptional Amenities...

PRIME LOCATION

Located on Merrion Road in the heart of Dublin's prestigious Dublin 4, Llandaff terrace has a host of amenities within easy reach.

The villages of Blackrock, Sandymount and Ballsbridge are within walking distance, each with a bustling village atmosphere with an array of shops, restaurants, cafes and pubs making it an attractive place to visit. Close by you will also find the Aviva Stadium and the RDS. The immediate area is also home to Wanderers Rugby Club, Elmpark Golf and Sports Club, Donnybrook Lawn Tennis Club and Sandymount Strand.

Many of Dublin's top schools are also located close by including St. Andrews, Blackrock College, Willow Park, St. Conleth's, St. Michaels, Sion Hill, Teresian School and Booterstown National School. There are several Universities, third level colleges and hospitals in the immediate vicinity including St. Vincent's University and Public Hospital, Blackrock Clinic, University College Dublin, Trinity College Dublin and Royal College of Surgeons all within easy reach.


Quality shopping facilities are located nearby in Blackrock, Frascati and Merrion Shopping Centres.









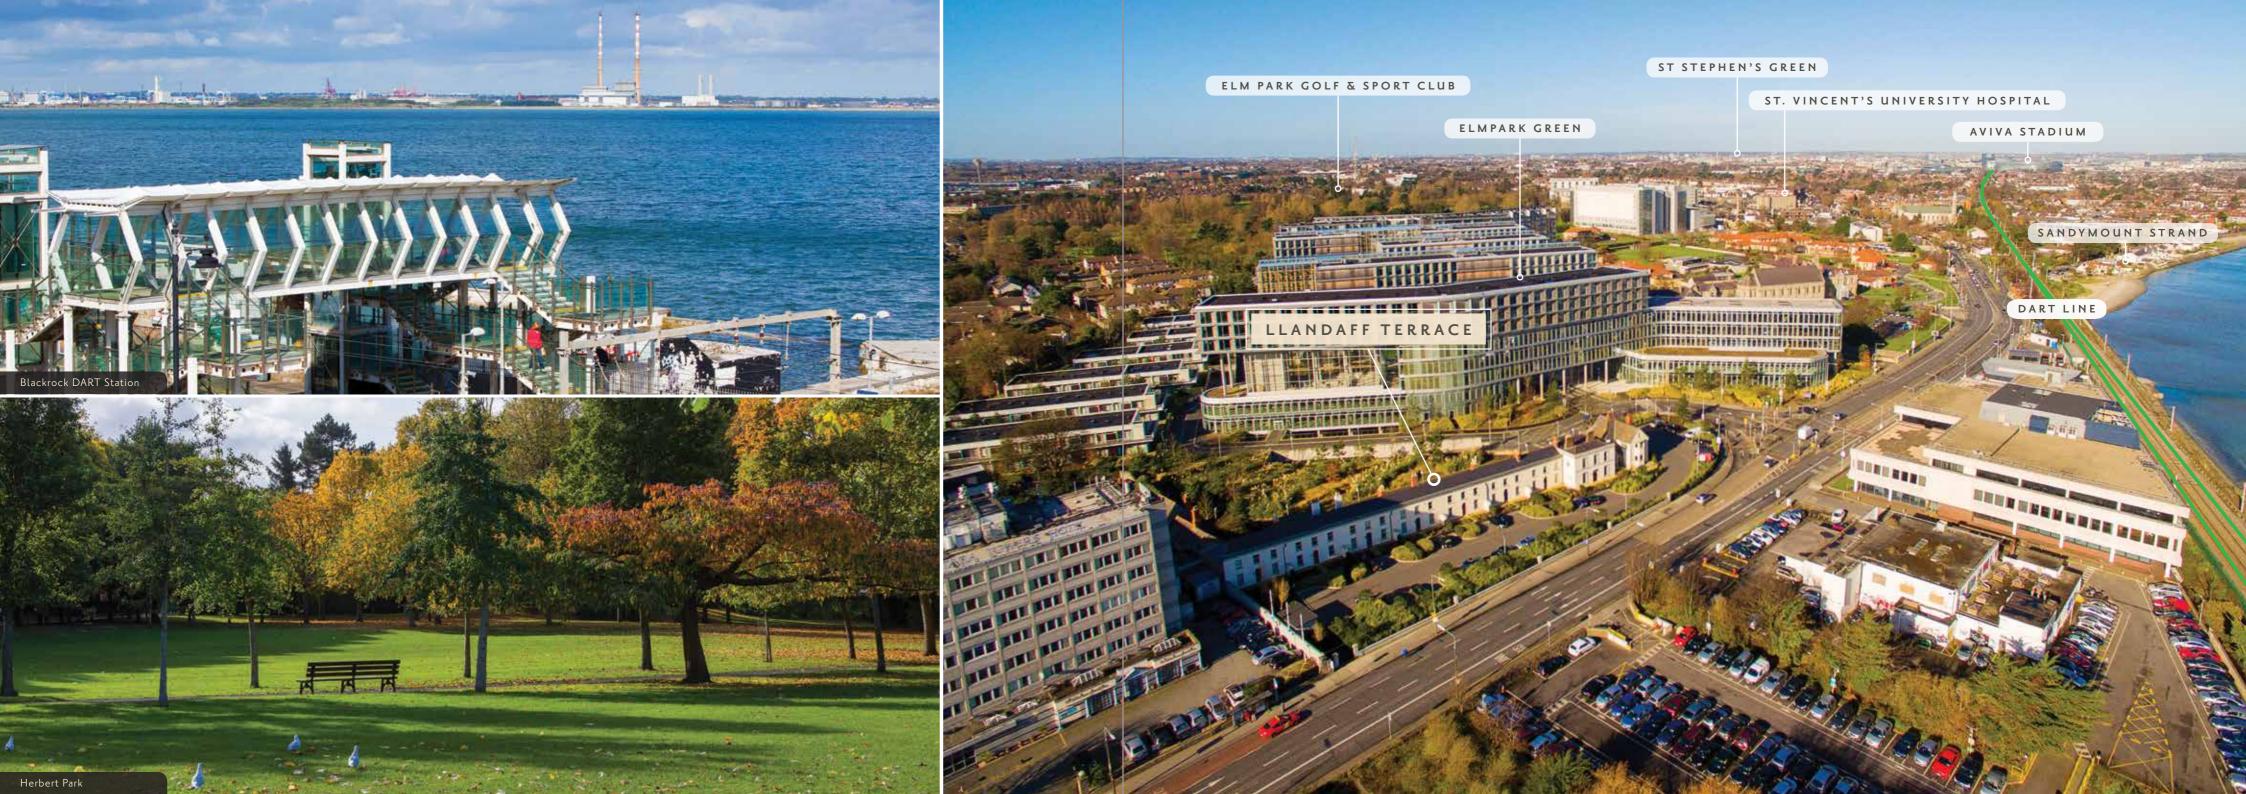







TRANSPORT AND LOCATION


Ballsbridge

City Centre

Situated on the Merrion Road, close to the DART and N11, LLandaff Terrace's location in Dublin 4 is one of its major attractions. Both the Merrion Road and N11 dual carriageway offer direct access to and from the city centre. The N11 also features a Quality Bus Corridor (QBC) that provides public transport links to the City, North, South and other surrounding areas. Also on your doorstep is the Aircoach which takes passengers to Dublin Airport via the Port Tunnel.




Grand Canal Dock

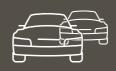

Booterstown

DART Travel Times (Every 10 min at peak times)

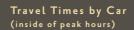



Port Tunnel

CBD



Dublin International Airport



Extraordinary...

SPECIAL FEATURES

Exterior	
Double fronted Period houses	
Low maintenance west facing city rear gardens	
Cast iron gutters and down pipes	
Full render exterior	
Slate roof	
Double glazed windows	
Kitchen / Utility	
Fully fitted bespoke designed kitchens to maximise the unique	
features of each of the townhouses	
Including integrated electrical appliances fridge freezer,	
electric oven and hob, dishwasher, and extractor hood and fan	
Flooring	
All flooring included	

Wardrobes	Heating
Fitted wardrobes to all bedrooms	Gas fired central heating
Bathroom	Outside Rear City Garden
Separate Guest WC	Rear city gardens are landscaped including hard paving
All bathrooms are fitted with high quality white	Gardens include an array of specimen plants and shrubs
sanitary ware throughout	
All main bathrooms include separate standalone shower	
Separate shower room to 4 bedroom house	Common Areas
Wall and floor tiles to all bathrooms	Extensive landscaping
×	
Electrical	Car Parking
Smoke heat and carbon monoxide detectors fitted	Two designated car parking bays to each house
All houses are wired for Broadband, TV and Phone	
Intruder alarm fitted	


Doors and Ironmongery

Internal solid timber doors with polished chrome ironmongery







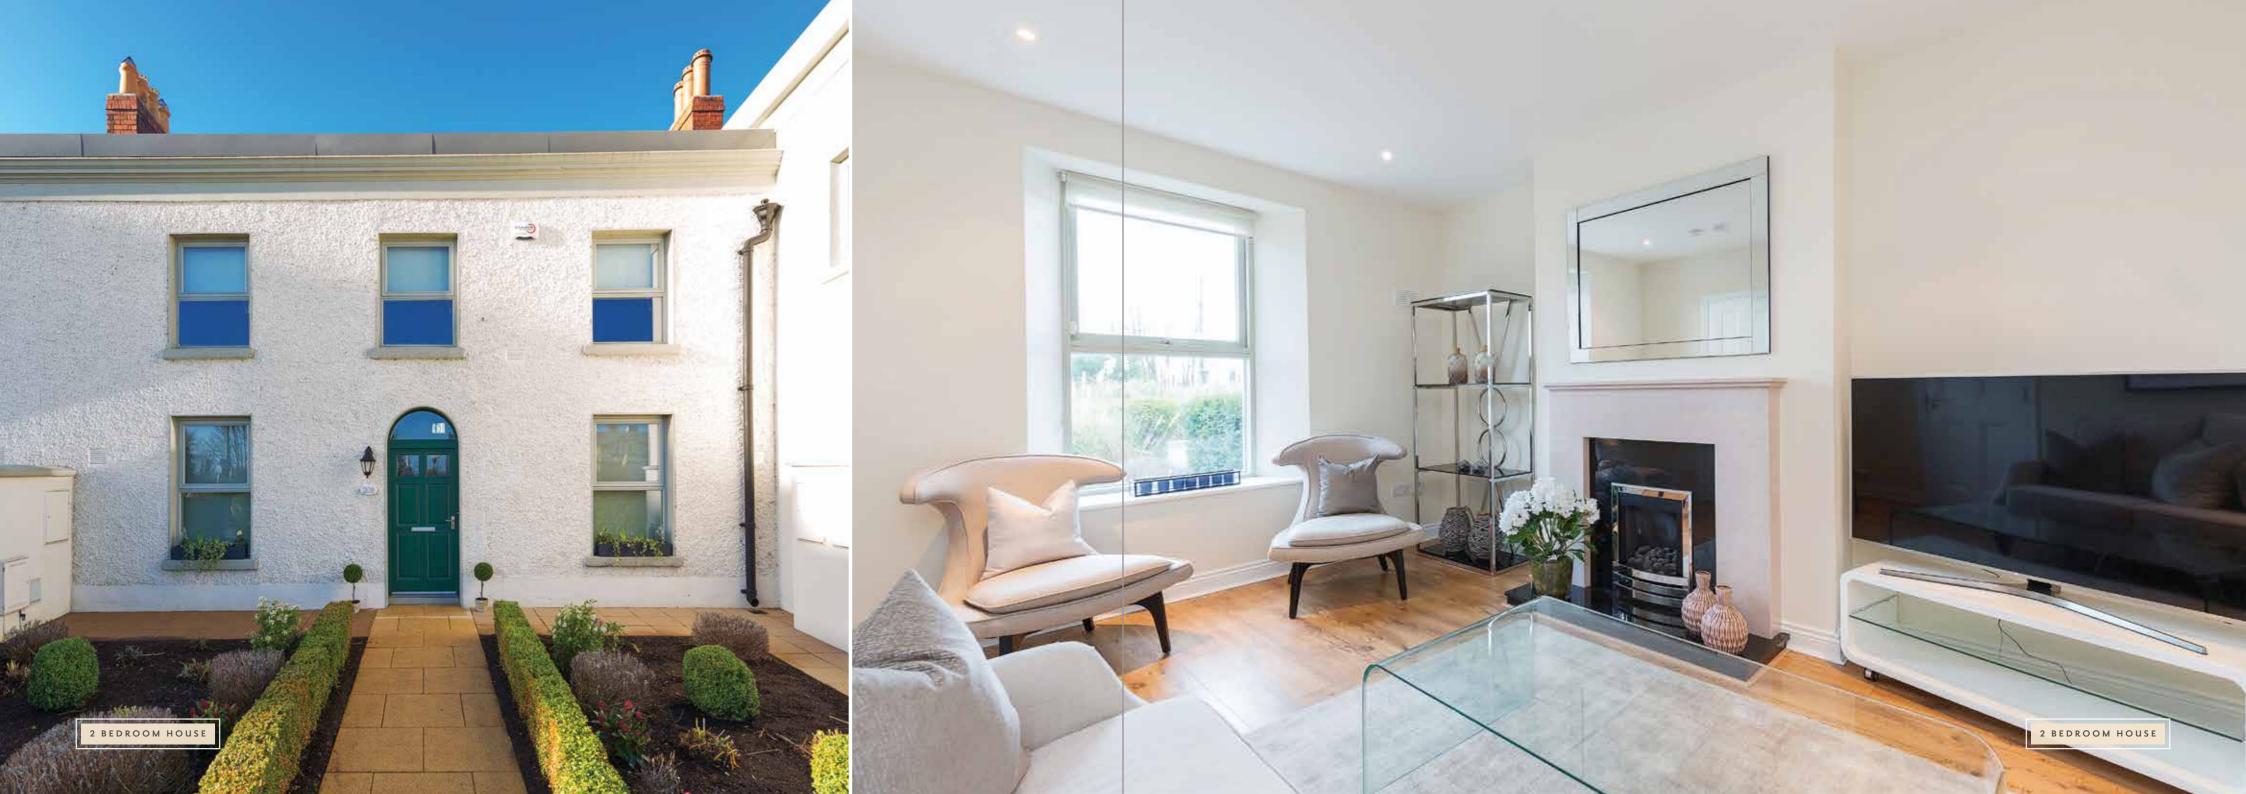







4-BEDROOM HOUSE

NO. 207 × OVERALL SIZE 185 SQ.M. (1,991 SQ.FT.) × CITY GARDEN 44 SQ.M.

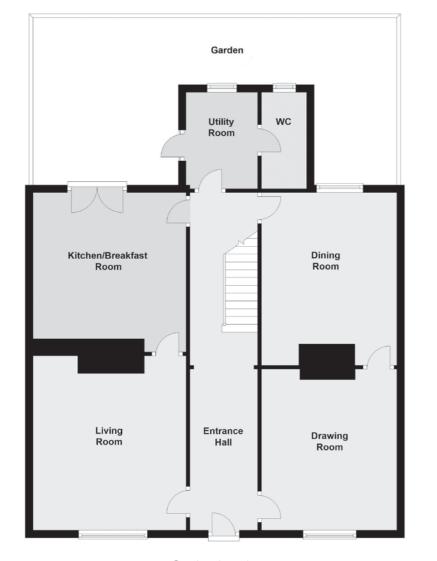


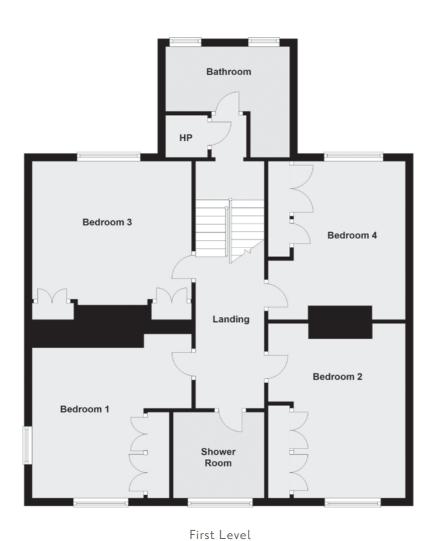


Garden Level Firs

2-BEDROOM HOUSE

NO. 209 × OVERALL SIZE 93 SQ.M. (1,000 SQ.FT.) × CITY GARDEN 50 SQ.M.

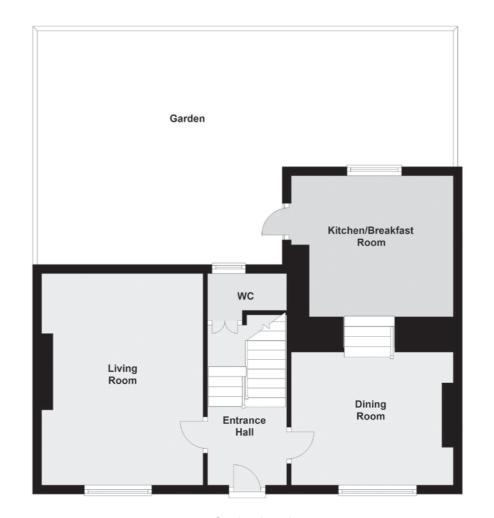


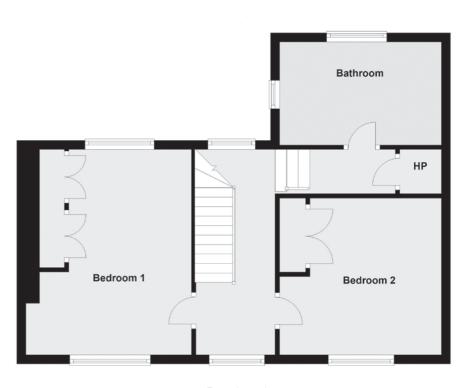

Garden Level First Level

2-BEDROOM HOUSE

NO. 213 × OVERALL SIZE 90 SQ.M. (970 SQ.FT.) × CITY GARDEN 53 SQ.M.

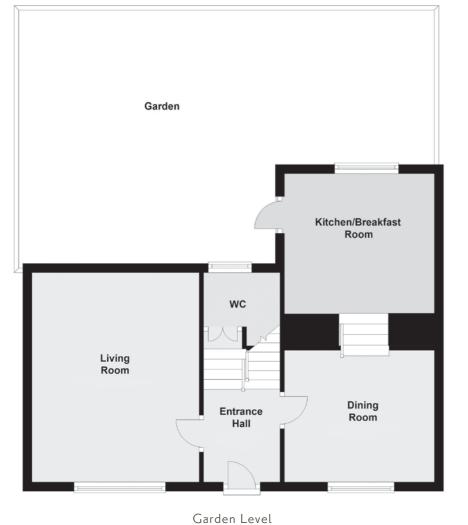





First Level

2-BEDROOM HOUSE

NO. 215 × OVERALL SIZE 95 SQ.M. (1,022 SQ.FT.) × CITY GARDEN 54 SQ.M.

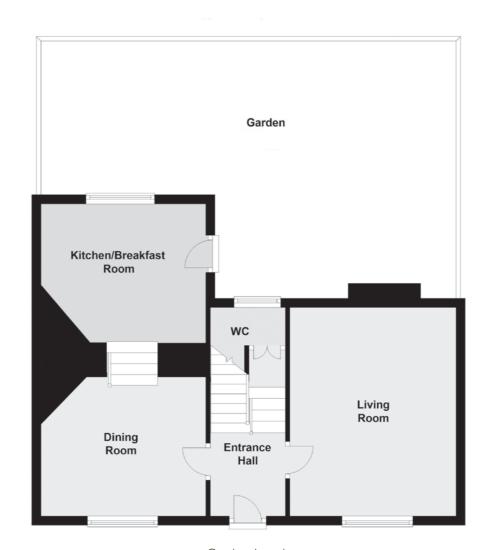


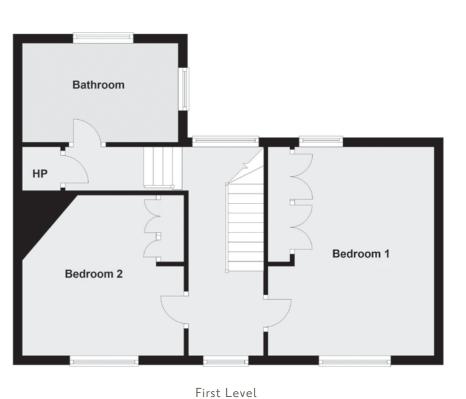


Garden Level First Lo

2-BEDROOM HOUSE

NO. 217 × OVERALL SIZE 99 SQ.M. (1,066 SQ.FT.) × CITY GARDEN 56 SQ.M.

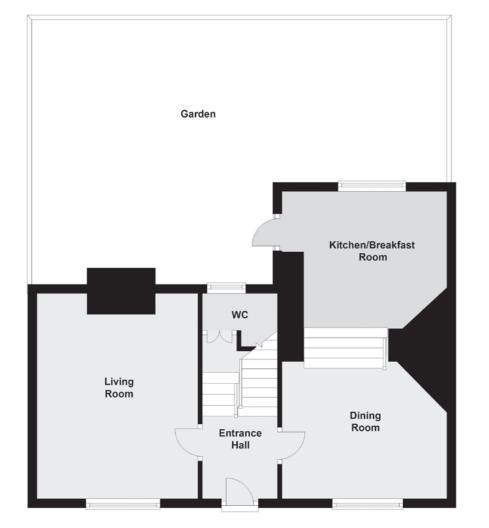


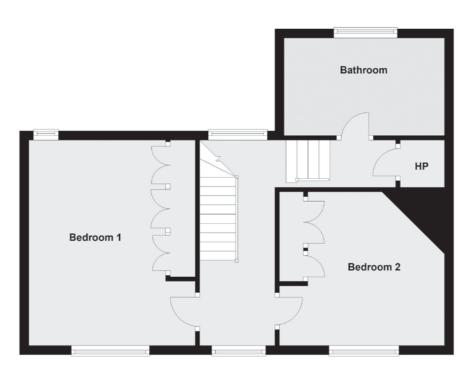


Garden Level First Level

2-BEDROOM HOUSE

NO. 221 × OVERALL SIZE 99 SQ.M. (1,066 SQ.FT.) × CITY GARDEN 65 SQ.M.

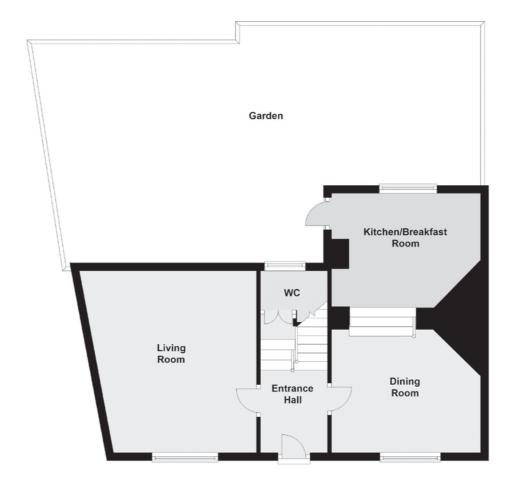

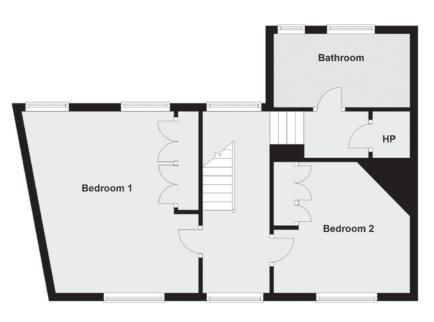

First Level

Garden Level

BER: B2 & B3

X

VIEWING IS BY PRIVATE APPOINTMENT

X

CONTACT DETAILS

Catherine O'Connor

E. catherine.oconnor@colliers.com T. +353 (0) I 6333 700

M. +353 (0) 87 2508848

PSRA No. 001223 - 004772

Ron Cregan

E. ron.cregan@colliers.com T. +353 (0) I 6333 700

M. +353 (0) 87 8554488

PSRA No. 001223 - 001208

Mikaela Kenny

E. mikaela.kenny@colliers.com T. +353 (0) I 6333 700



PSRA No. 001223

Colliers International, 19-26 Lower Pembroke Street, Dublin 2

Colliers International and the Vendor/Lessor give note that the particulars and information contained in this brochure do not form any part of any offer or contract and are for guidance only. The particulars, descriptions, dimensions, references to condition, permissions or licences for use or occupation, access and any other details, such as prices, rents or any other outgoings are for guidance only and are subject to change. Maps and plans are not to scale and measurements are approximate. Whilst care has been taken in the preparation of this brochure intending purchasers, Lessees or any third party should not rely on particulars and information contained in this brochure as statements of fact but must satisfy themselves as to the accuracy of details given to them. Neither Colliers International nor any of its employees have any authority to make or give any representation or warranty (express or implied) in relation to the property and neither Colliers International nor any of its employees nor the vendor or lessor shall be liable for any loss suffered by an intending purchaser/Lessees or any third party arising from the particulars or information contained in this brochure. This brochure is issued by Colliers International on the understanding that any negotiations relating to the property are conducted through it.