

NEW YORK MIAMI NEW JERSEY

Owner
John Higgins
"Mall's House"
53 Shanamagh Vale
Cahinseely, Dublin 18
087-2522150

Architect
SBLM Architects Ireland Ltd.
29 Lower Leeson Street
Dublin 2, Ireland
Telephone 353 1 6612702
Fax 353 1 6765464
www.sblm.com

Structural
Mechanical Electrical Plumbing
Civil

- Revisions*
- | | | |
|----|----------|--------------------------------------|
| R1 | 01-04-06 | REVISED PER FIRE CONSULTANT COMMENTS |
| R2 | 30-06-06 | REVISED PER ON SITE CONDITIONS |
| R3 | 10-03-06 | REVISIONS TO ESCAPE STAIRS |
| R4 | 28-09-06 | GENERAL REVISION |
| R5 | 18-10-06 | STAIR 2 REVISIONS |
| R6 | 25-10-06 | GENERAL REVISION |
| R7 | 01-11-06 | STAIR 1 REVISED |
| R8 | 29-11-06 | STAIR 1 REVISED / WC LAYOUTS |

General Notes

All dimensions must be checked on site and not scaled from this drawing.


The information shown may not be used nor the Drawings reproduced without permission.

This drawing is not a working drawing and is for planning permission only.

Project Title
OFFICE RENOVATION
MINE HILL LANE, BALLYCORUS
KILTERIVAN, CO. DUBLIN

Job Number **SBLM-IRL-04033**
Drawing
PROPOSED SITE LAYOUT PLAN
Scale **1:200**
Drawing Date **11/01/06**
Plot Date

Drawing No.

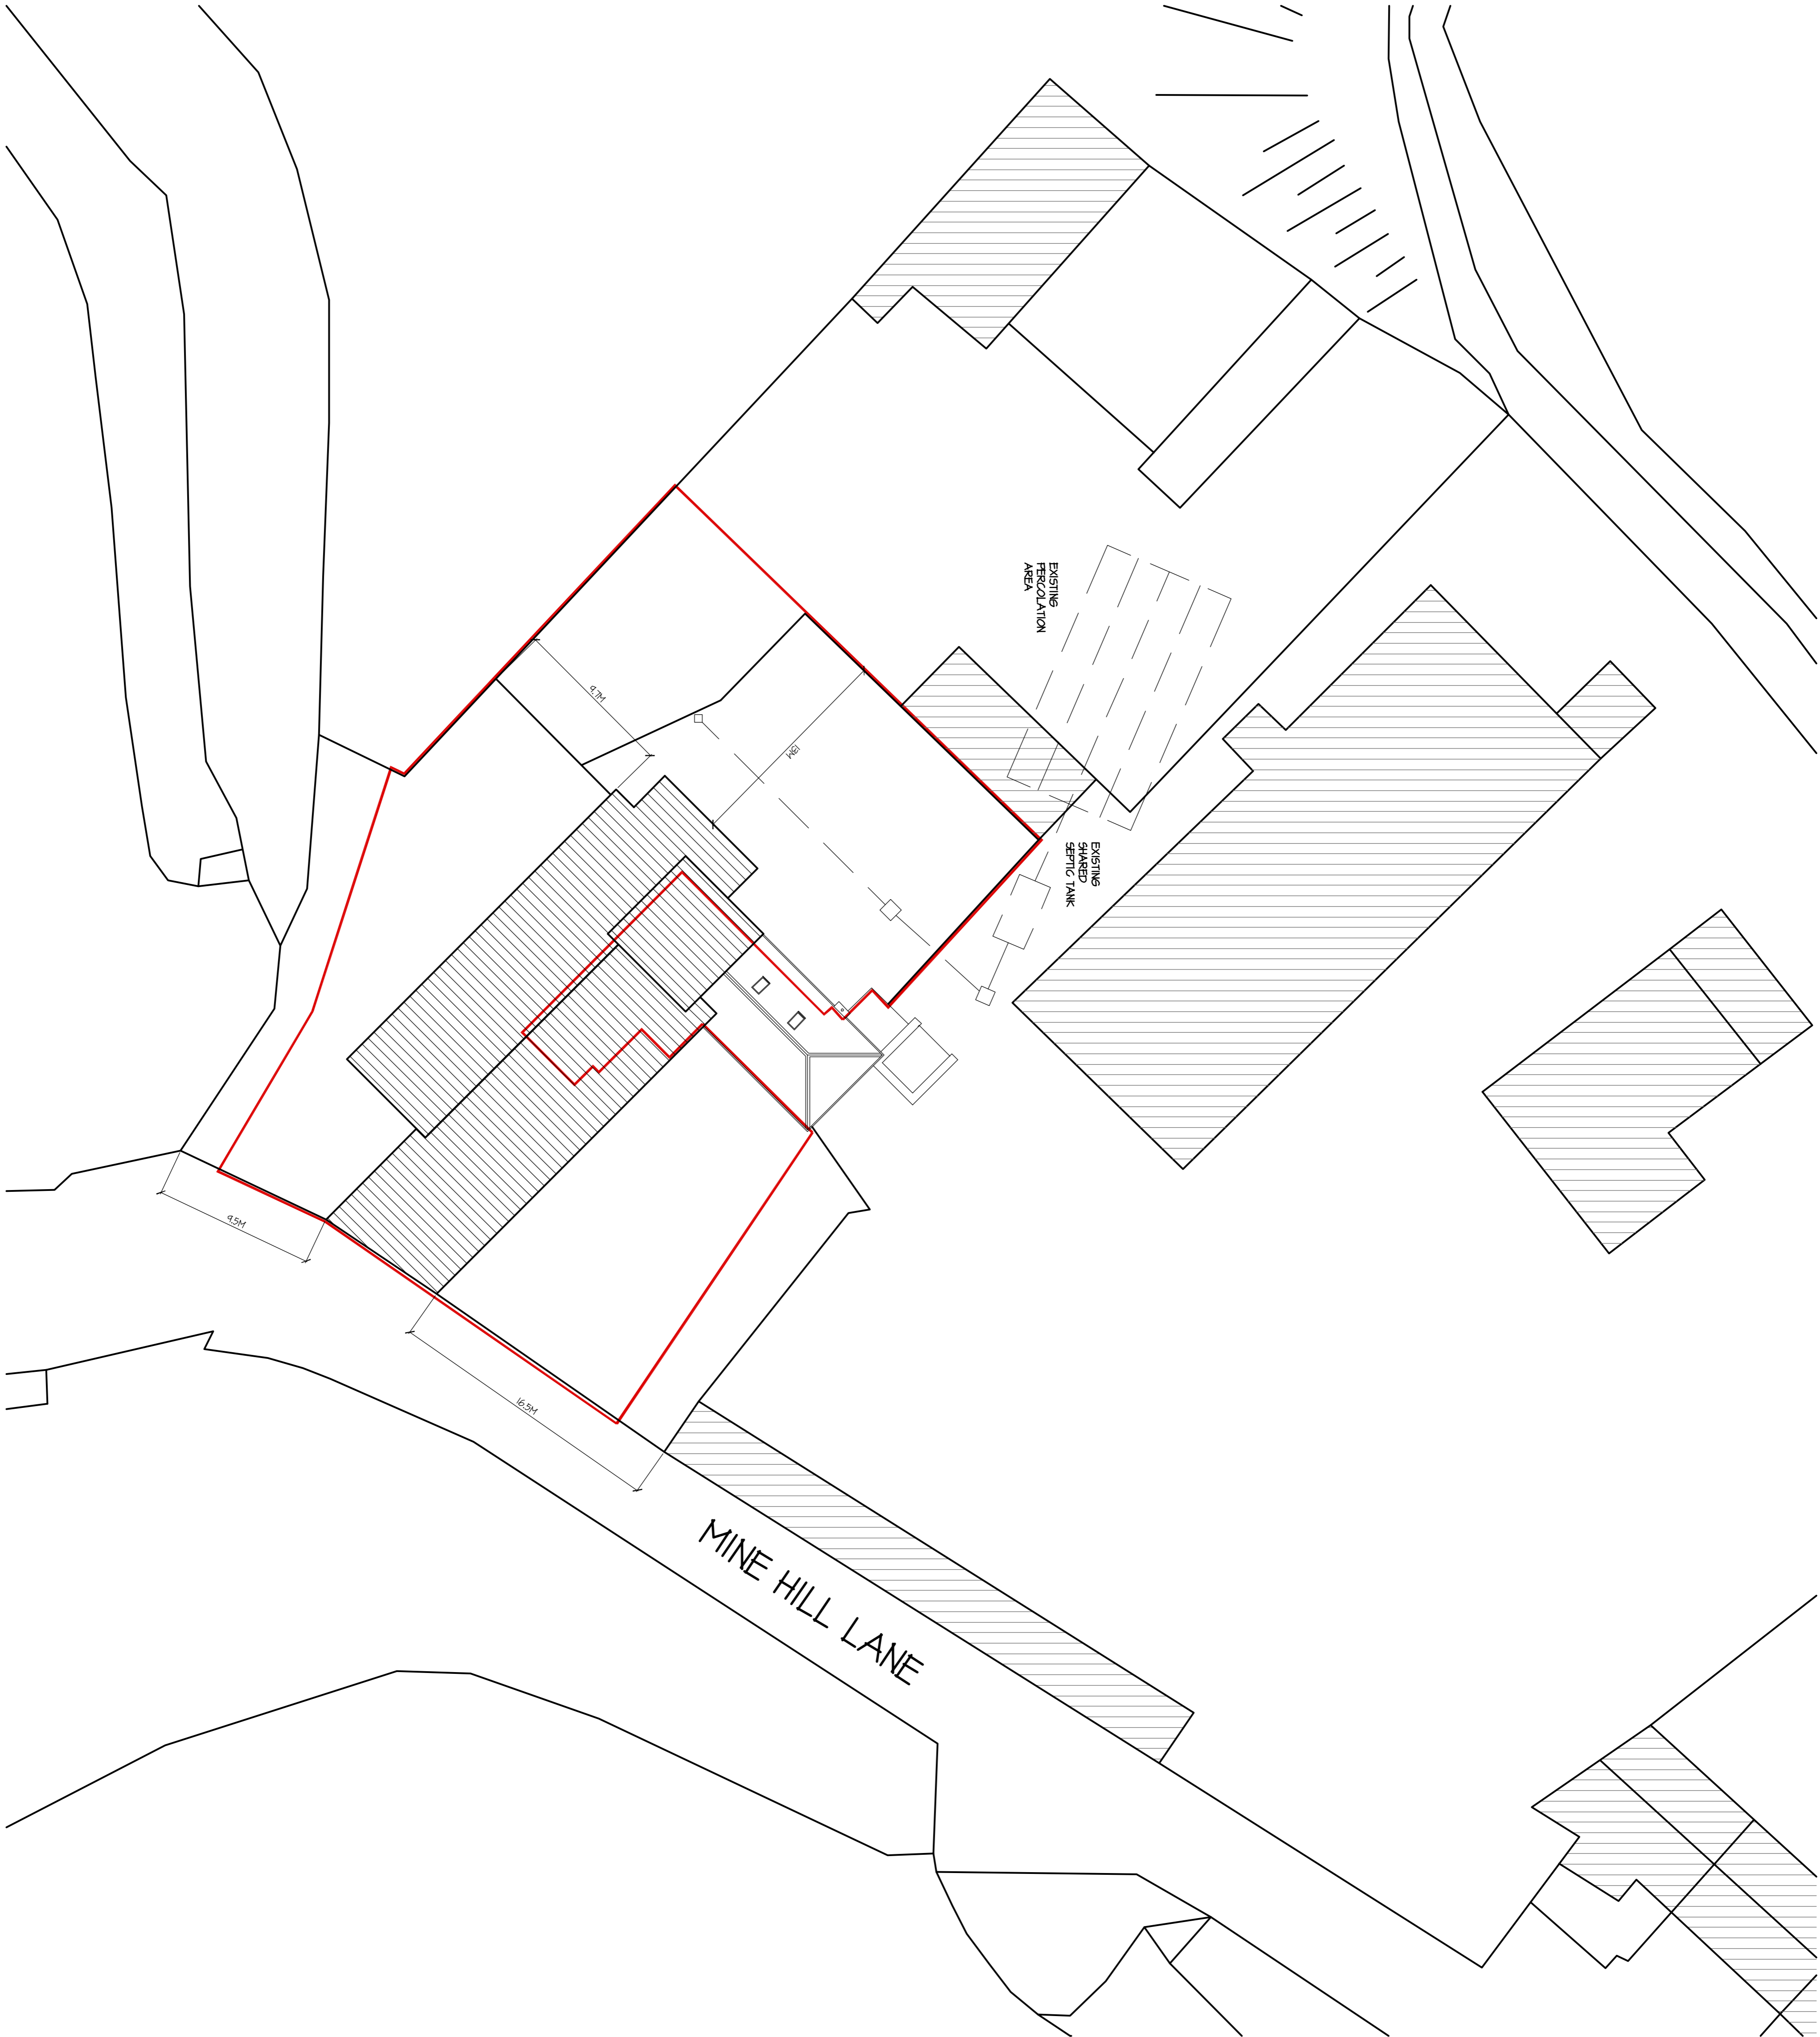

PROPOSED SITE LAYOUT PLAN

SCALE: 1 = 200

