

Surveyed 2000
Revised 2011
Levelled

Land Registry Compliant Map



574905

554517

ITM CENTRE PT. COORDS
574490,554210

DESCRIPTION

MAP SHEETS
Digital Map
6613



Produced by National Map Services,
Unit 7, South Ring Business Park,
Kinsale Road,
Co. Cork
On behalf of Ordnance Survey Ireland,
Phoenix Park, Dublin 8.


Sáraíonn atáirgeadh neamhúdaraithe cóipcheart
Shuirbhéireacht Ordanáis Éireann agus
Rialtas na hÉireann.
Unauthorised reproduction infringes Ordnance
Survey Ireland and Government of Ireland
copyright.

Gach cead cosnamh. Ní ceadmhach aon chuid
den fhoilseachán seo a chóipeáil, a atáirgeadh nó
a tharchur in aon thoirn ná ar aon bhealach gan
cead i scríbhinn roimh ré ó úinéirí an chóipchirt.
All rights reserved. No part of this publication may
be copied, reproduced or transmitted in any form
or by any means without the prior written
permission of the copyright owners.

© Suirbhéireacht Ordanáis Éireann, 2011
© Ordnance Survey Ireland, 2011



574075

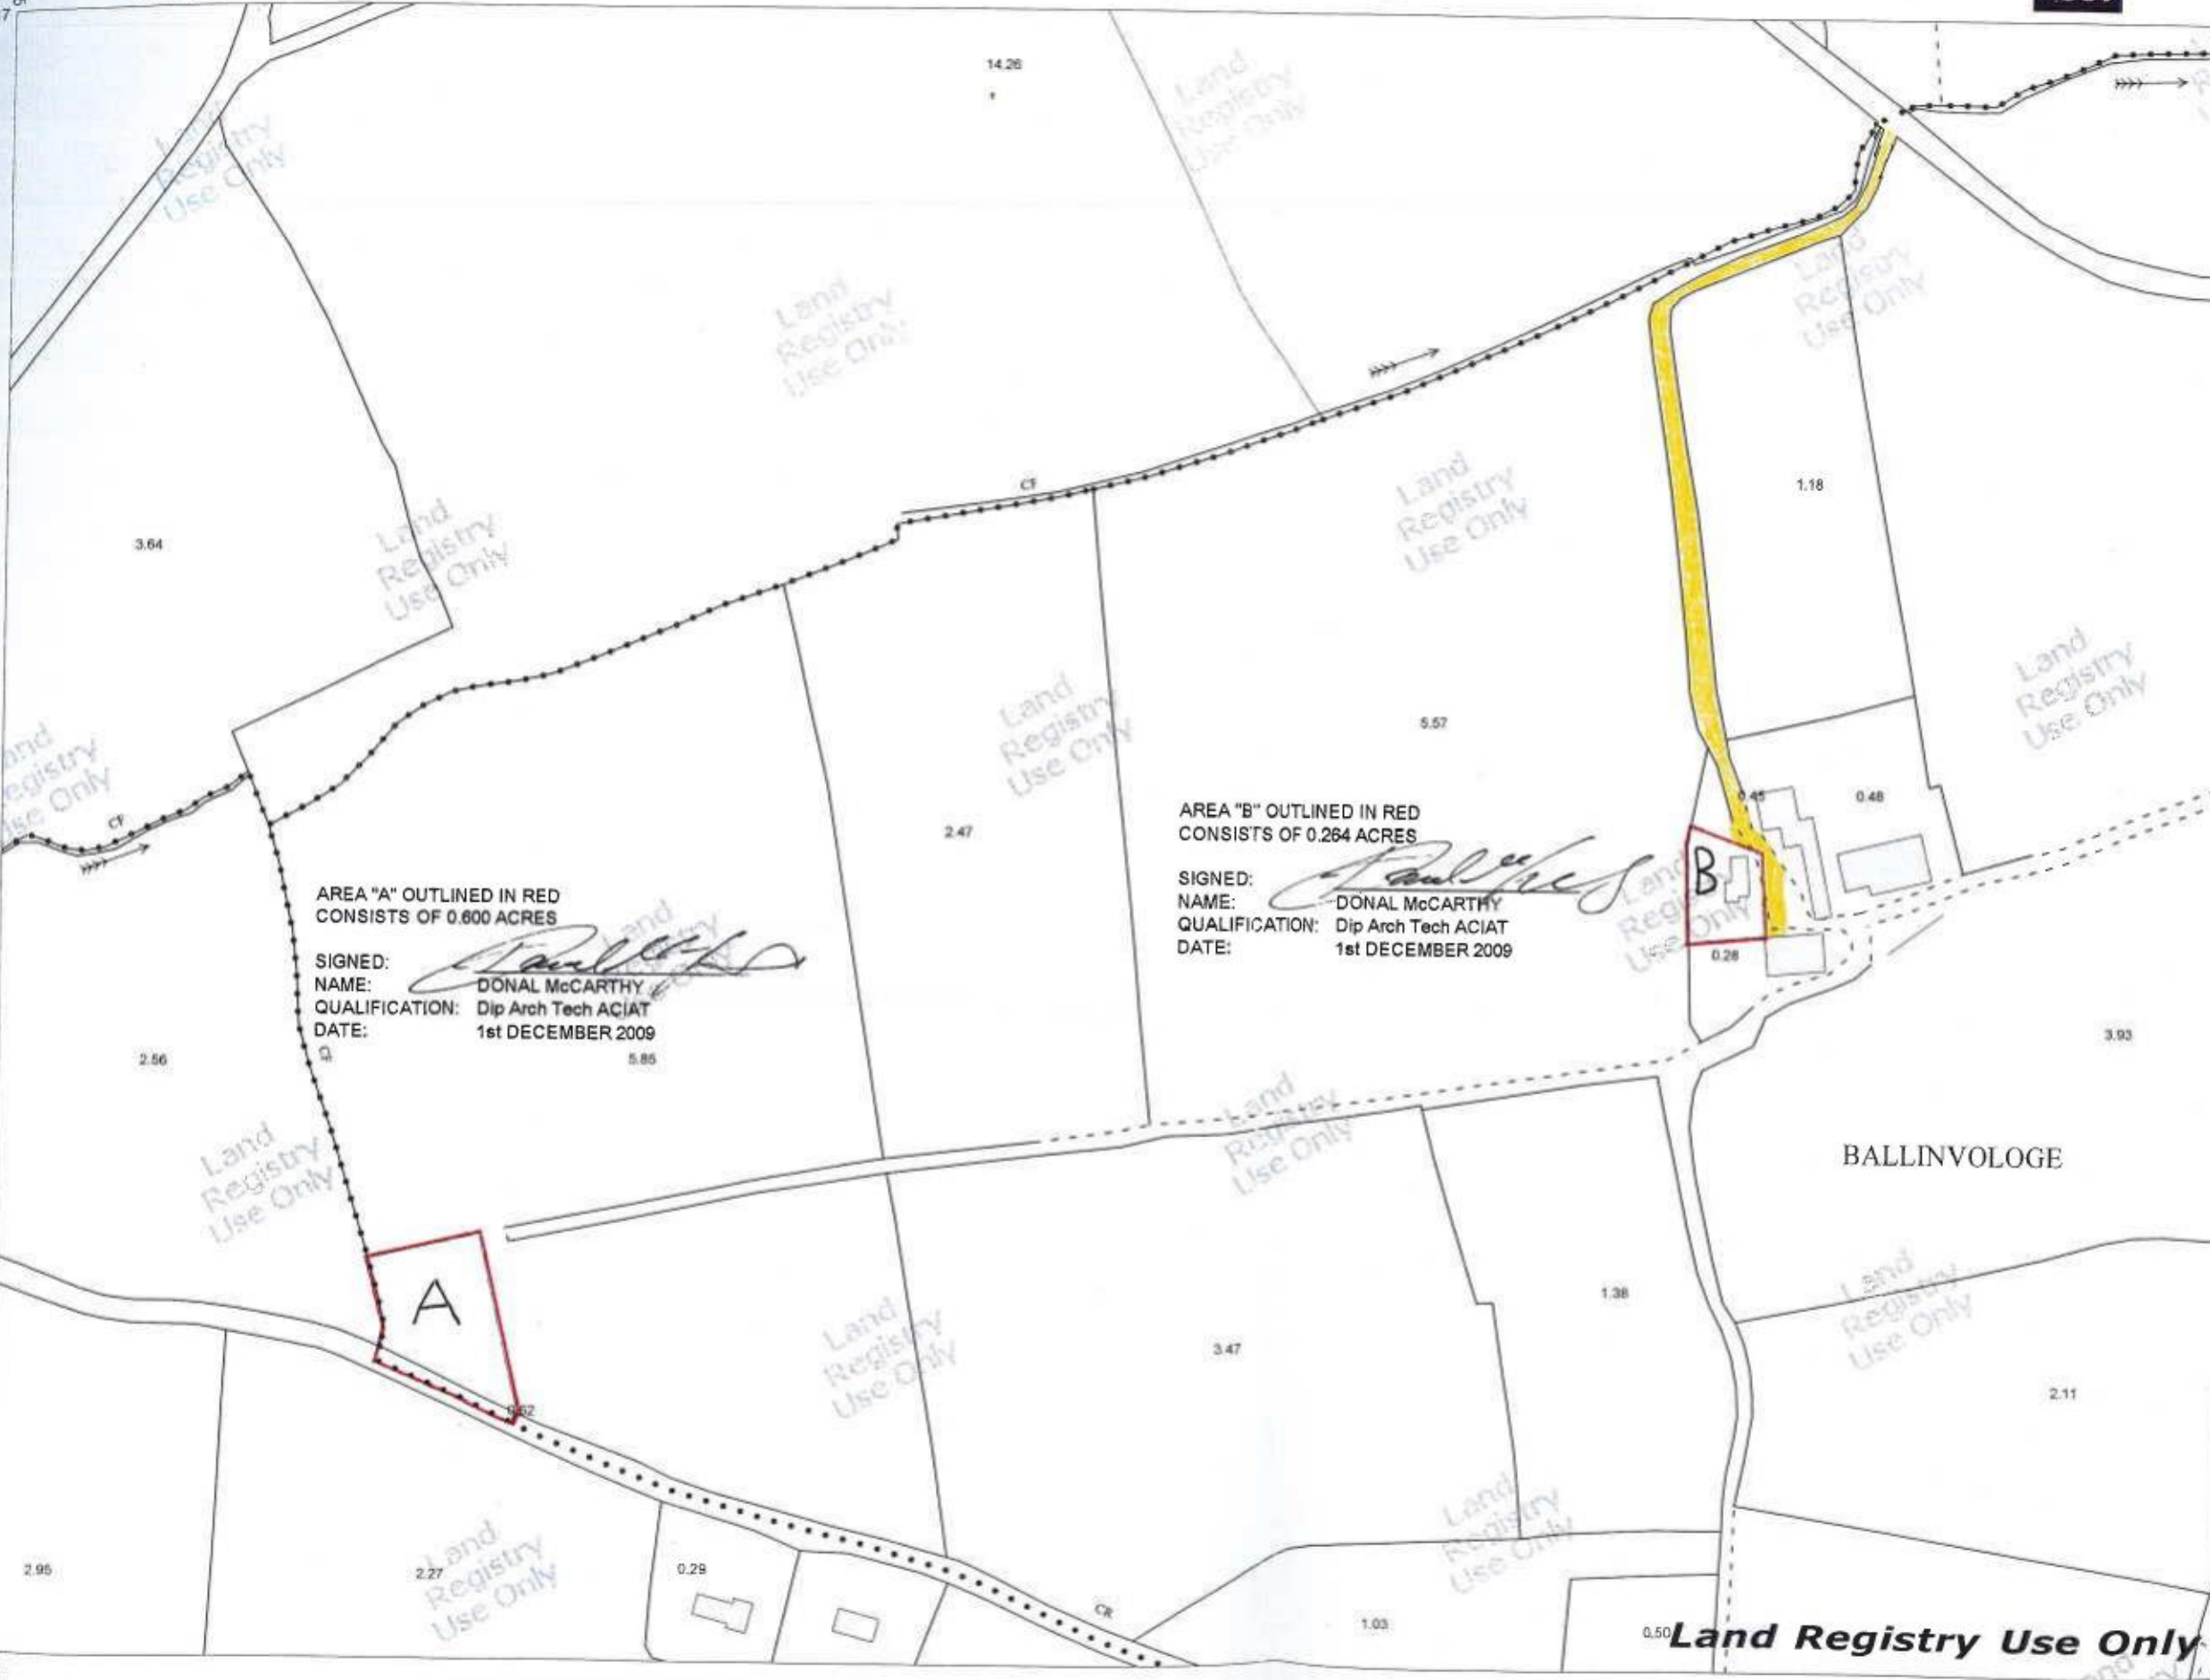


AREA "A" OUTLINED IN RED
CONSISTS OF 0.600 ACRES
SIGNED: *[Signature]*
NAME: DONAL McCARTHY
QUALIFICATION: Dip Arch Tech ACIAT
DATE: 1st DECEMBER 2009

AREA "B" OUTLINED IN RED
CONSISTS OF 0.264 ACRES
SIGNED: *[Signature]*
NAME: DONAL McCARTHY
QUALIFICATION: Dip Arch Tech ACIAT
DATE: 1st DECEMBER 2009

Land Registry Use Only

Scale:- 1:2,500
Scála:- 1:2,500

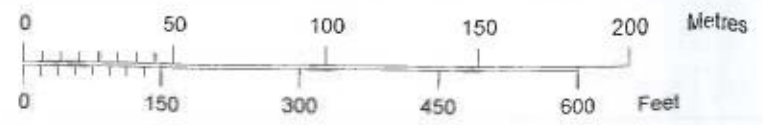

Plot Ref. No. 25102970_1_1
Plot Date 29-NOV-2011

553902

553902

574905