
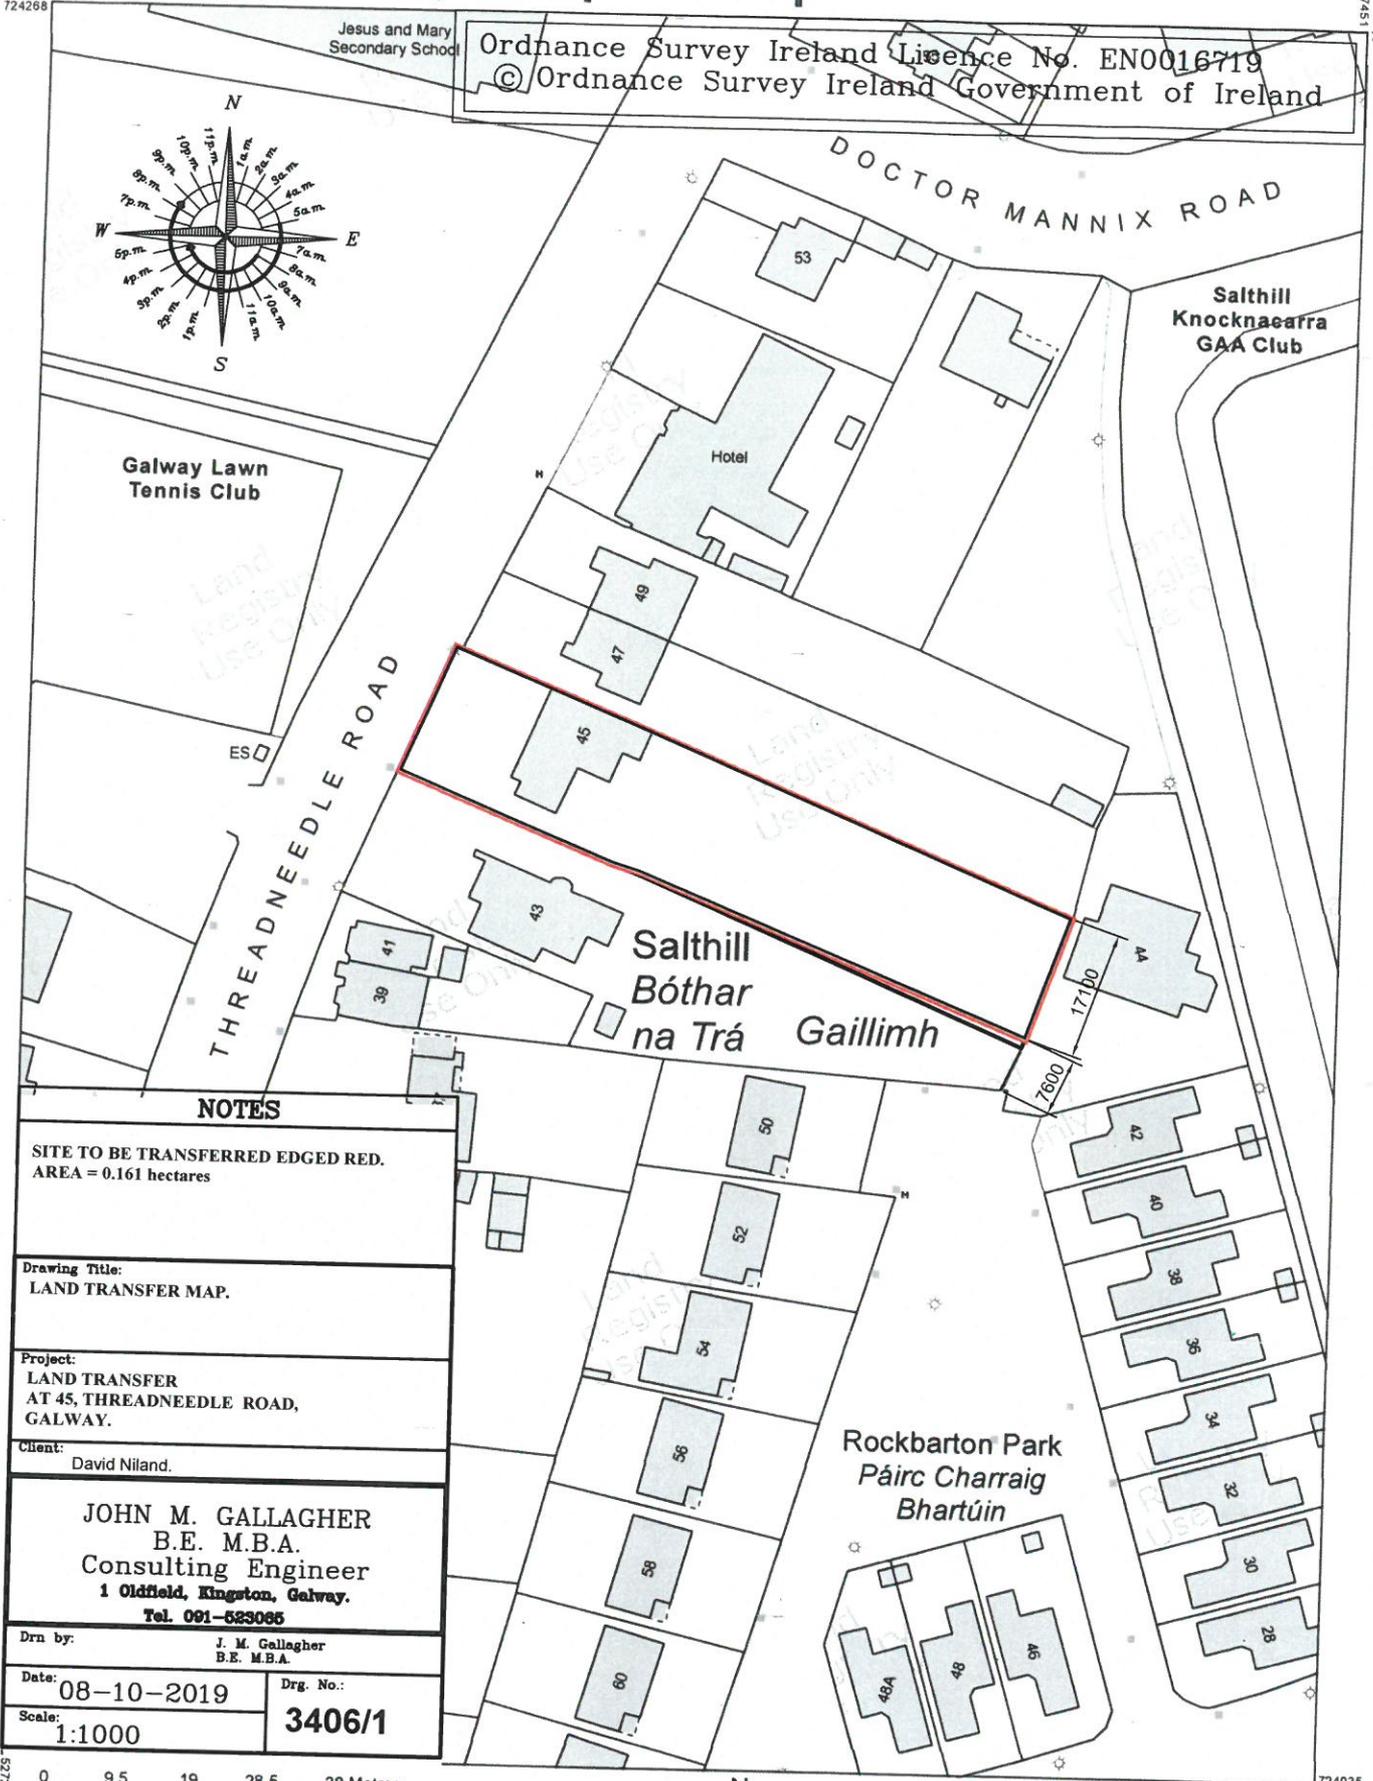


Land Registry Compliant Map

Ordnance Survey Ireland Licence No. EN0016719
 © Ordnance Survey Ireland Government of Ireland

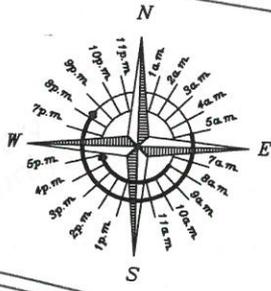

NOTES

SITE TO BE TRANSFERRED EDGED RED.
 AREA = 0.161 hectares

Drawing Title:
 LAND TRANSFER MAP.

Project:
 LAND TRANSFER
 AT 45, THREADNEEDLE ROAD,
 GALWAY.

Client:
 David Niland.


JOHN M. GALLAGHER
 B.E. M.B.A.
 Consulting Engineer
 1 Oldfield, Kingston, Galway.
 Tel. 091-523085

Drn by: J. M. Gallagher
 B.E. M.B.A.

Date: 08-10-2019

Drng. No.:
3406/1

Scale:
 1:1000

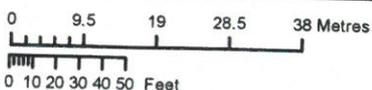

OUTPUT SCALE: 1:1,000



CENTRE COORDINATES:
 ITM 527365,724152

PUBLISHED: 20/09/2019

ORDER NO.: 50085174_1

MAP SERIES:
 1:1,000
 1:1,000
 1:2,500

MAP SHEETS:
 3407-15
 3407-20
 3407-D

CAPTURE RESOLUTION:

The map objects are only accurate to the resolution at which they were captured. Output scale is not indicative of data capture scale. Further information is available at: <http://www.osi.ie>; search 'Capture Resolution' **LEGEND:** <http://www.osi.ie>; search 'Large Scale Legend'

COMPILED AND PUBLISHED BY: All rights reserved. Ordnance Survey Ireland, Phoenix Park, Dublin 8, Ireland.

No part of this publication may be copied, reproduced or transmitted in any form or by any means without the prior written permission of the copyright owners.

Ordnance Survey maps never show legal property boundaries, nor do they show ownership of physical features.

© Suirbhéireacht Ordanáis Éireann, 2019
 © Ordnance Survey Ireland, 2019
www.osi.ie/copyright

Unauthorized reproduction infringes Ordnance Survey Ireland and Government of Ireland copyright.

The representation on this map of a road, track or footpath is not evidence of the existence of a right of way.

