


Land Registry Compliant Map




Focus Surveys Ltd.



Tailte Éireann

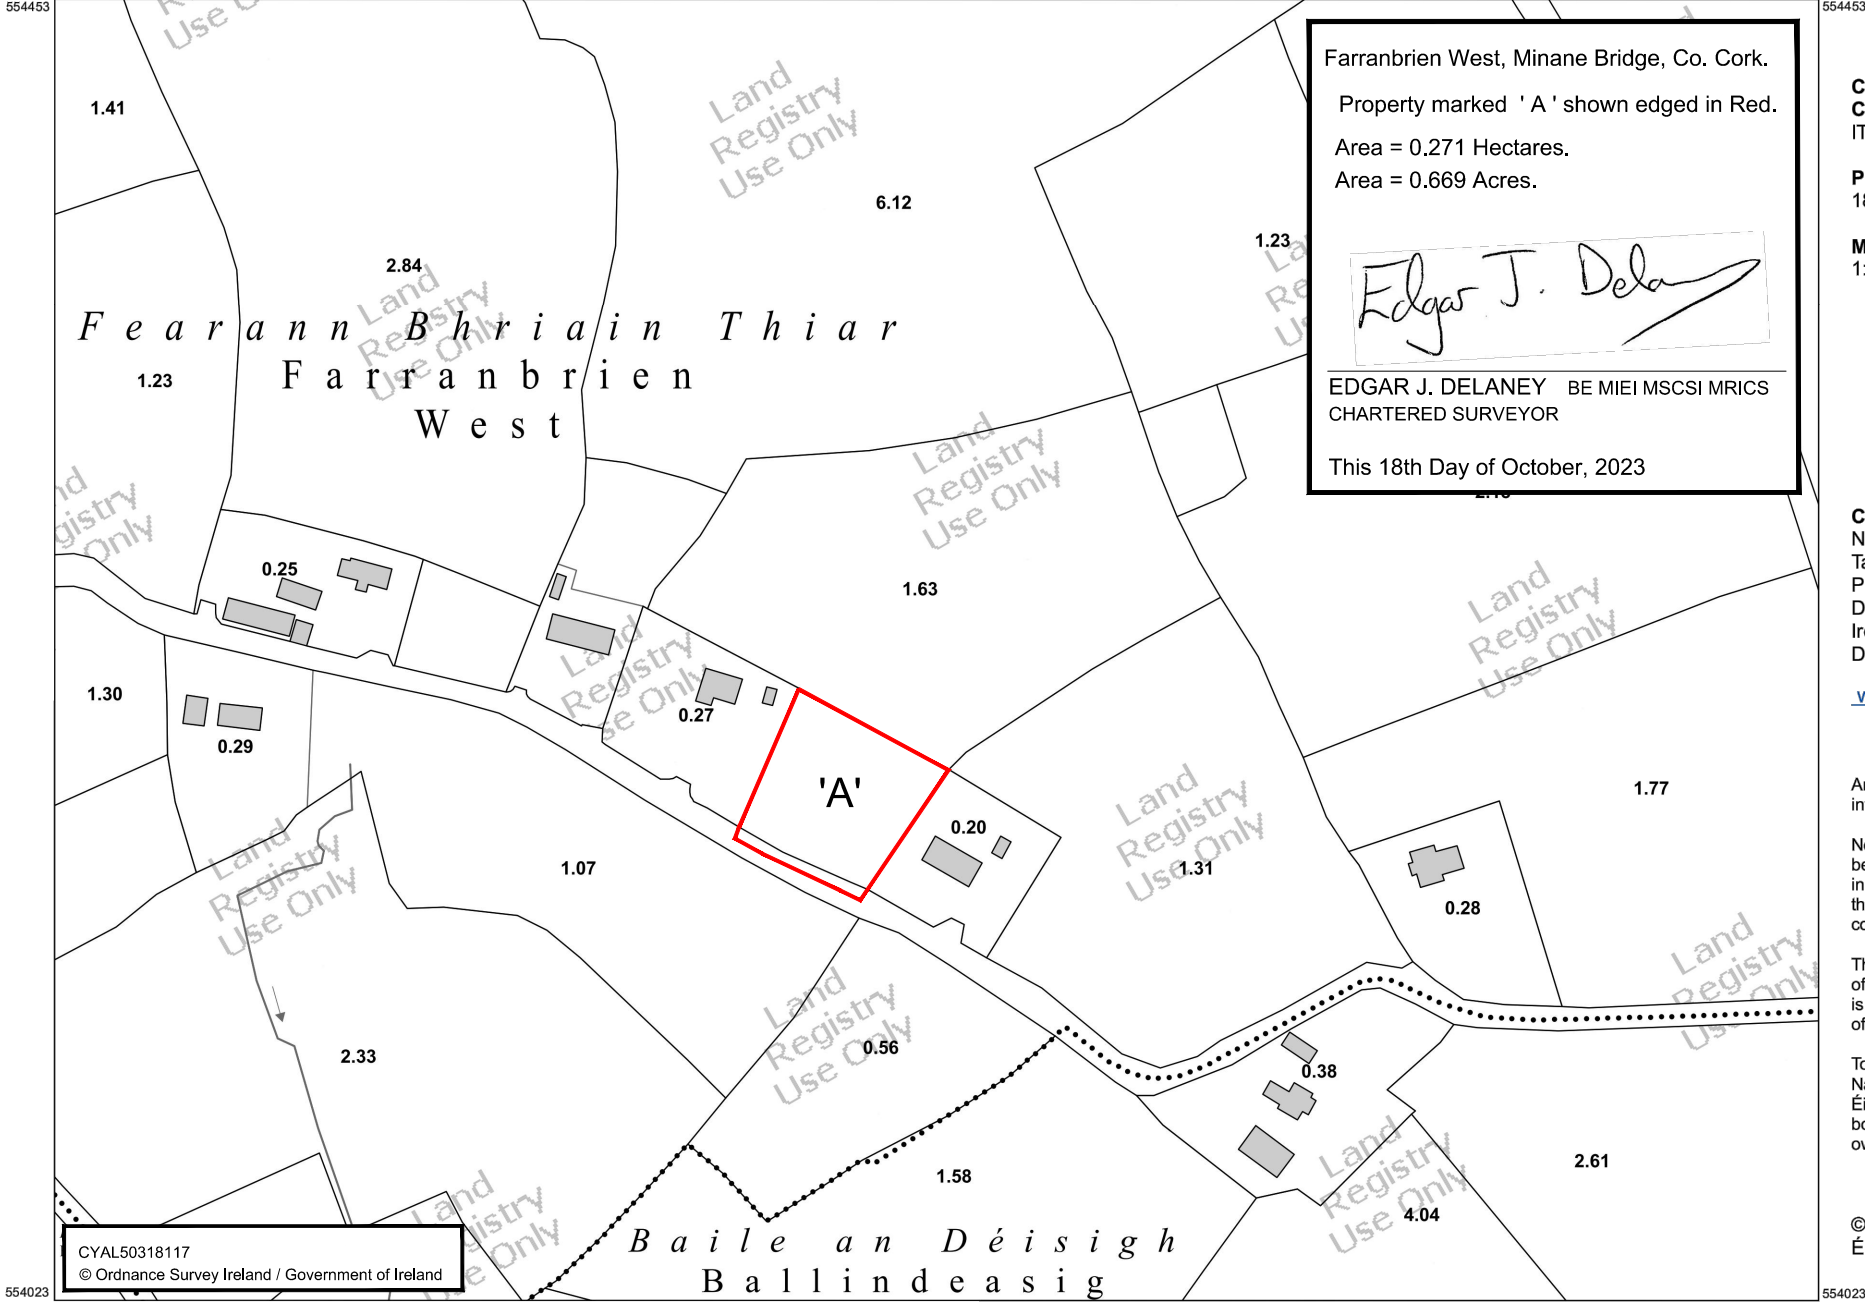

Farranbrien West, Minane Bridge, Co. Cork.
Property marked 'A' shown edged in Red.
Area = 0.271 Hectares.
Area = 0.669 Acres.

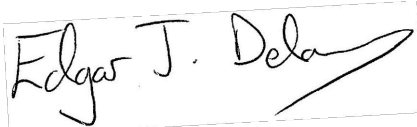

EDGAR J. DELANEY BE MIEI MSCSI MRICS
CHARTERED SURVEYOR

This 18th Day of October, 2023

CENTRE COORDINATES:
ITM 573127,554238

PUBLISHED: 18/10/2023
ORDER NO.: 50363320_1

MAP SERIES: 1:5,000
MAP SHEETS: 6613

COMPILED AND PUBLISHED BY:
National Mapping Division of
Tailte Éireann,
Phoenix Park,
Dublin 8,
Ireland.
D08F6E4

www.tailte.ie

Any unauthorised reproduction infringes Tailte Éireann copyright.

No part of this publication may be copied, reproduced or transmitted in any form or by any means without the prior written permission of the copyright owner.

The representation on this map of a road, track or footpath is not evidence of the existence of a right of way.

Topographic maps produced by the National Mapping Division of Tailte Éireann never show legal property boundaries, nor do they show ownership of physical features.

© National Mapping Division of Tailte Éireann, 2023. All rights reserved.

CYAL50318117
© Ordnance Survey Ireland / Government of Ireland



OUTPUT SCALE: 1:2,500

CAPTURE RESOLUTION:
The map objects are only accurate to the resolution at which they were captured. Output scale is not indicative of data capture scale. Further information is available at: www.osi.ie; search 'Capture Resolution'

LEGEND:
To view the legend visit www.osi.ie and search for 'Large Scale Legend'



This map was produced by the National Mapping Division of Tailte Éireann, formerly Ordnance Survey Ireland (OSI)