

Surveyed 2002  
Revised 2012  
Levelled

# Land Registry Compliant Map



672082

820848

ITM CENTRE PT. COORDS

671790,820633

DESCRIPTION

MAP SHEETS

1:2500  
1353-B 1353-D  
1354-A 1354-C



Arna thionsaí agas ama thionsaí ag Suirbhéireacht Ordánais Éireann, Fáilte an Fhionnaisce, Baile Átha Cliath 8, Éire.  
Compiled and published by Ordnance Survey Ireland, Phoenix Park, Dublin 8, Ireland.

Sarabonn atáirgeadh neamhúdaraithe cóipcheart Suirbhéireacht Ordánais Éireann agus Rialtas na hÉireann.  
Unauthorized reproduction infringes Ordnance Survey Ireland and Government of Ireland copyright.

Gach cead ar cossamh. Ní ceadmhach aon chuid den fhóilsíocht seo a chóipeáil, a atáirgeadh nó a tharctar in aon fhoinne na ar aon bhealach gan cead i scríbhinn roimh ré ó úinéir an chóipchirt.

All rights reserved. No part of this publication may be copied, reproduced or transmitted in any form or by any means without the prior written permission of the copyright owners.


Ní hionann bóthar, bealach nó cósán a bheith ar an léarscáil seo agus fianaise ar chead sli. The representation on this map of a road, track or footpath is not evidence of the existence of a right of way.

Ní thaispeánann léarscáil de chuid Ordánais Suirbhéireacht na hÉireann leorann phointe díeathail de mháin riann, na úinéireacht de ghnéithe fhisiciúla.  
Ordnance Survey maps never show legal property boundaries, nor do they show ownership of physical features.

© Suirbhéireacht Ordánais Éireann, 2013  
© Ordnance Survey Ireland, 2013

Plot marked 'X' and centre lined in Red has an area of 0.0286 Hectares or thereabouts. Signed;


Aidan Sherlock Date: 04th Oct 2024

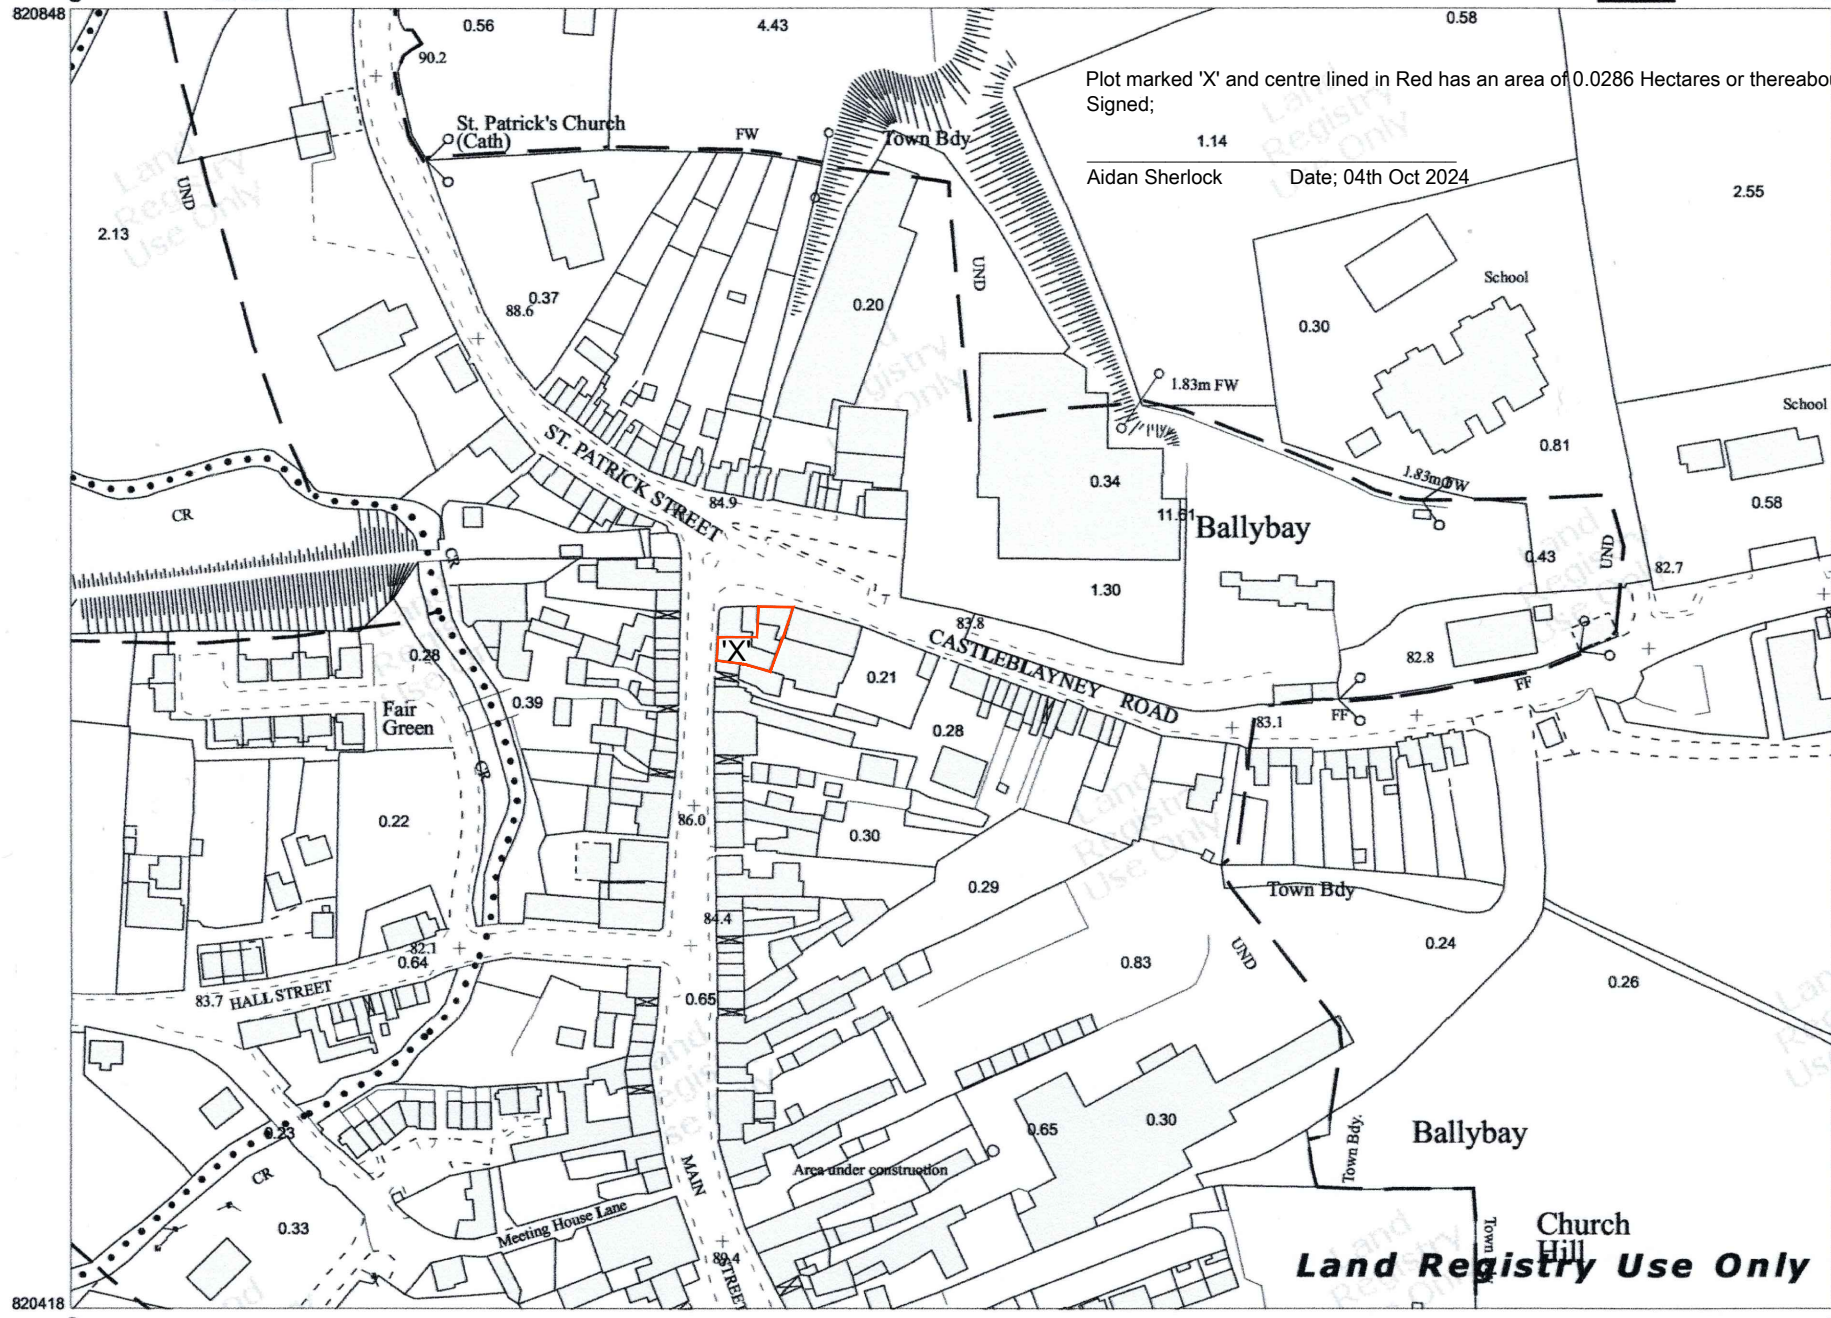

820418

671499

Scale:- 1:2,500  
Scála:- 1:2,500

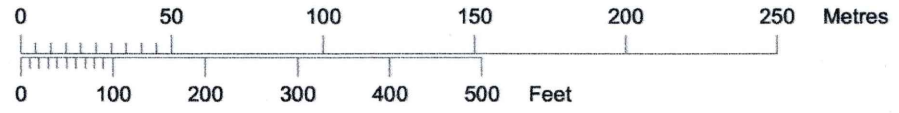

Plot Ref. No. 19638192\_1\_1  
Plot Date 27-MAY-2013

820418

672082



Land Registry Use Only