



Clárúcháin, Luacháil,
Suirbhéireacht
Registration, Valuation,
Surveying

682510 mE, 813540 mN

DRAFT MAP

Map referring to the townland of
Aghnafarcán,
Broomfield,
Castleblayney,
County of Monaghan

It is hereby certified that:

The area outlined in blue and marked 'B'
is **1.064 acres/0.430 hectares** or thereabouts.

The area outlined in blue and marked 'C'
is **1.639 acres/0.663 hectares** or thereabouts.

Signed: Peter Culleton B.Sc.


Dated: 18.05.2026

Peter Culleton B.Sc.
Planning Consultant
Mullabrack
Shercock, Co. Cavan
T: 087-7775789
E: peterculleton1@hotmail.com

TUSKER

MONYGLEN

AGHNAFARCAN

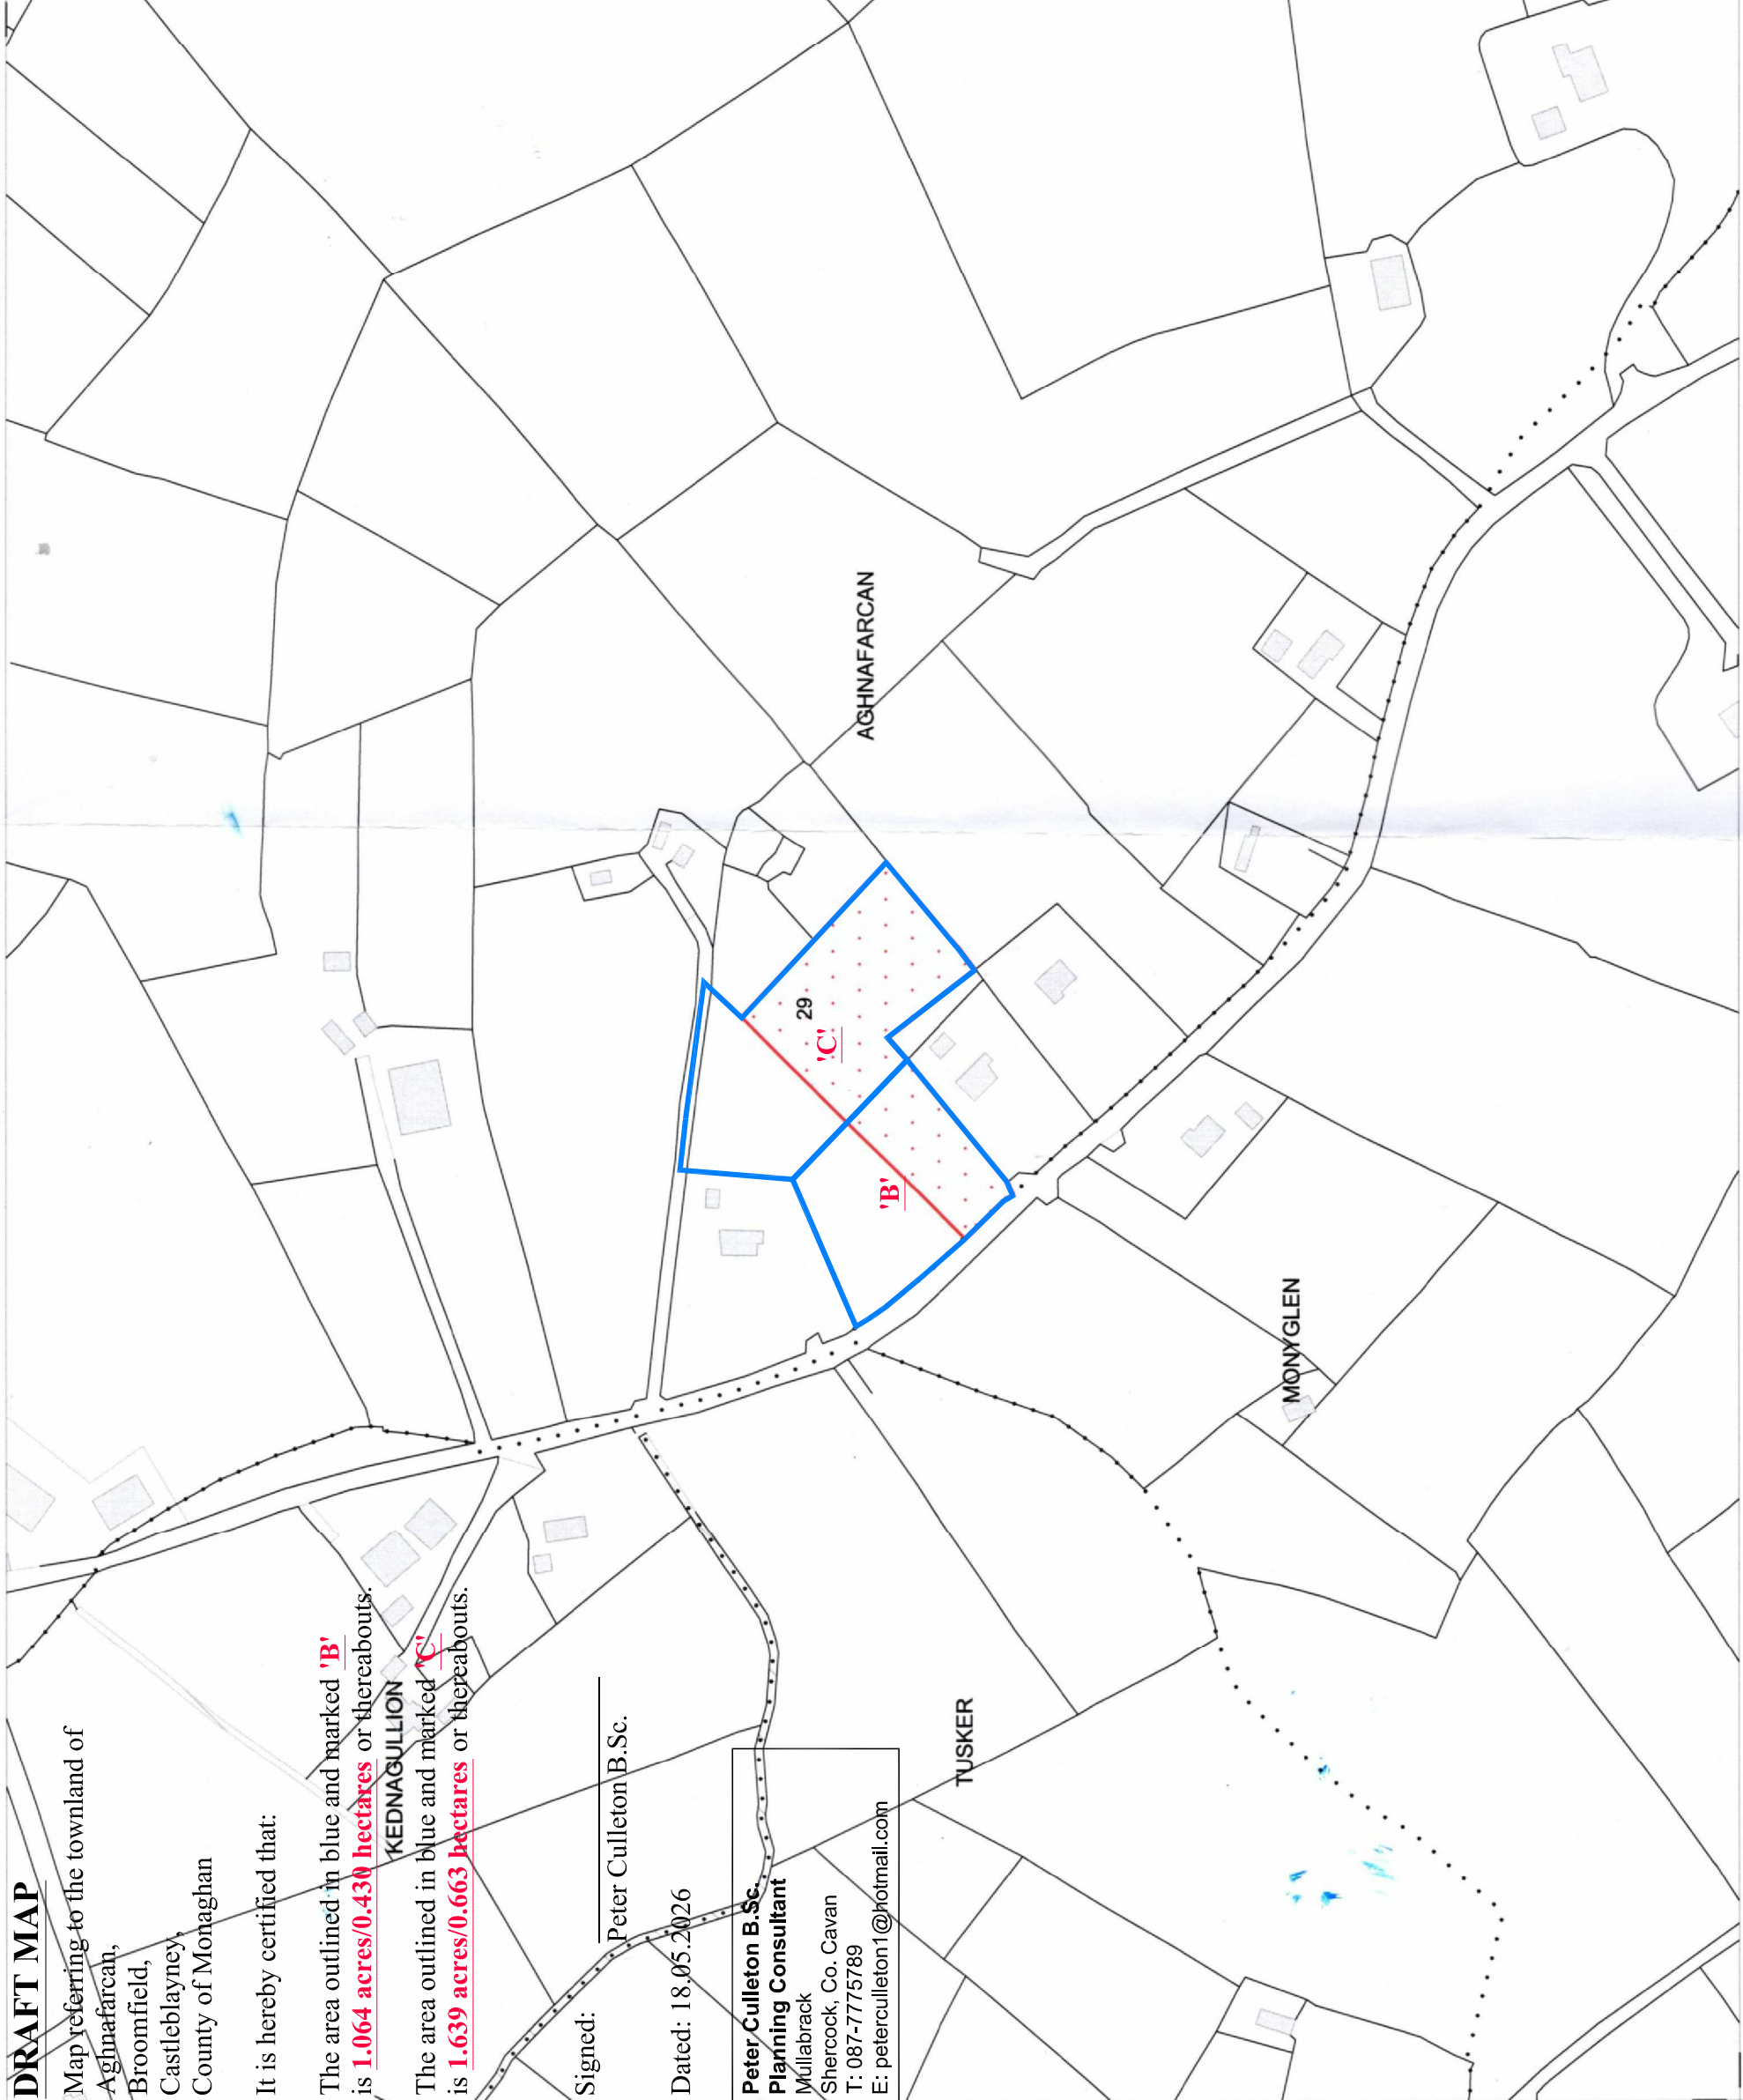

(centre-line of parcel(s) edged)

Freehold

Leasehold

SubLeasehold

Burdens (may not all be represented on map)

Right of Way / Wayleave

Turbary

Pipeline

Well

Pump

Septic Tank

Soak Pit



A full list of burdens and their
symbology can be found at:
www.landdirect.ie

Tailte Éireann Registration operates a non-conclusive boundary system. The TÉ Registration map identifies properties not boundaries meaning neither the description of land in a folio nor its identification by reference to a TÉ Registration map is conclusive as to the boundaries or extent. (see Section 85 of the Registration of Title Act, 1964). As inserted by Section 62 of the Registration of Deed and Title Act 2006.

