




**MAP FOR IDENTIFICATION
PURPOSES ONLY**

EXTRACT LOUTH O.S. SHEET
1832-C

AREA OF 'A'

Area = 5.616 hectares (13.88 acres)

**RIGHT OF WAY SHOWN
COLOURED YELLOW**

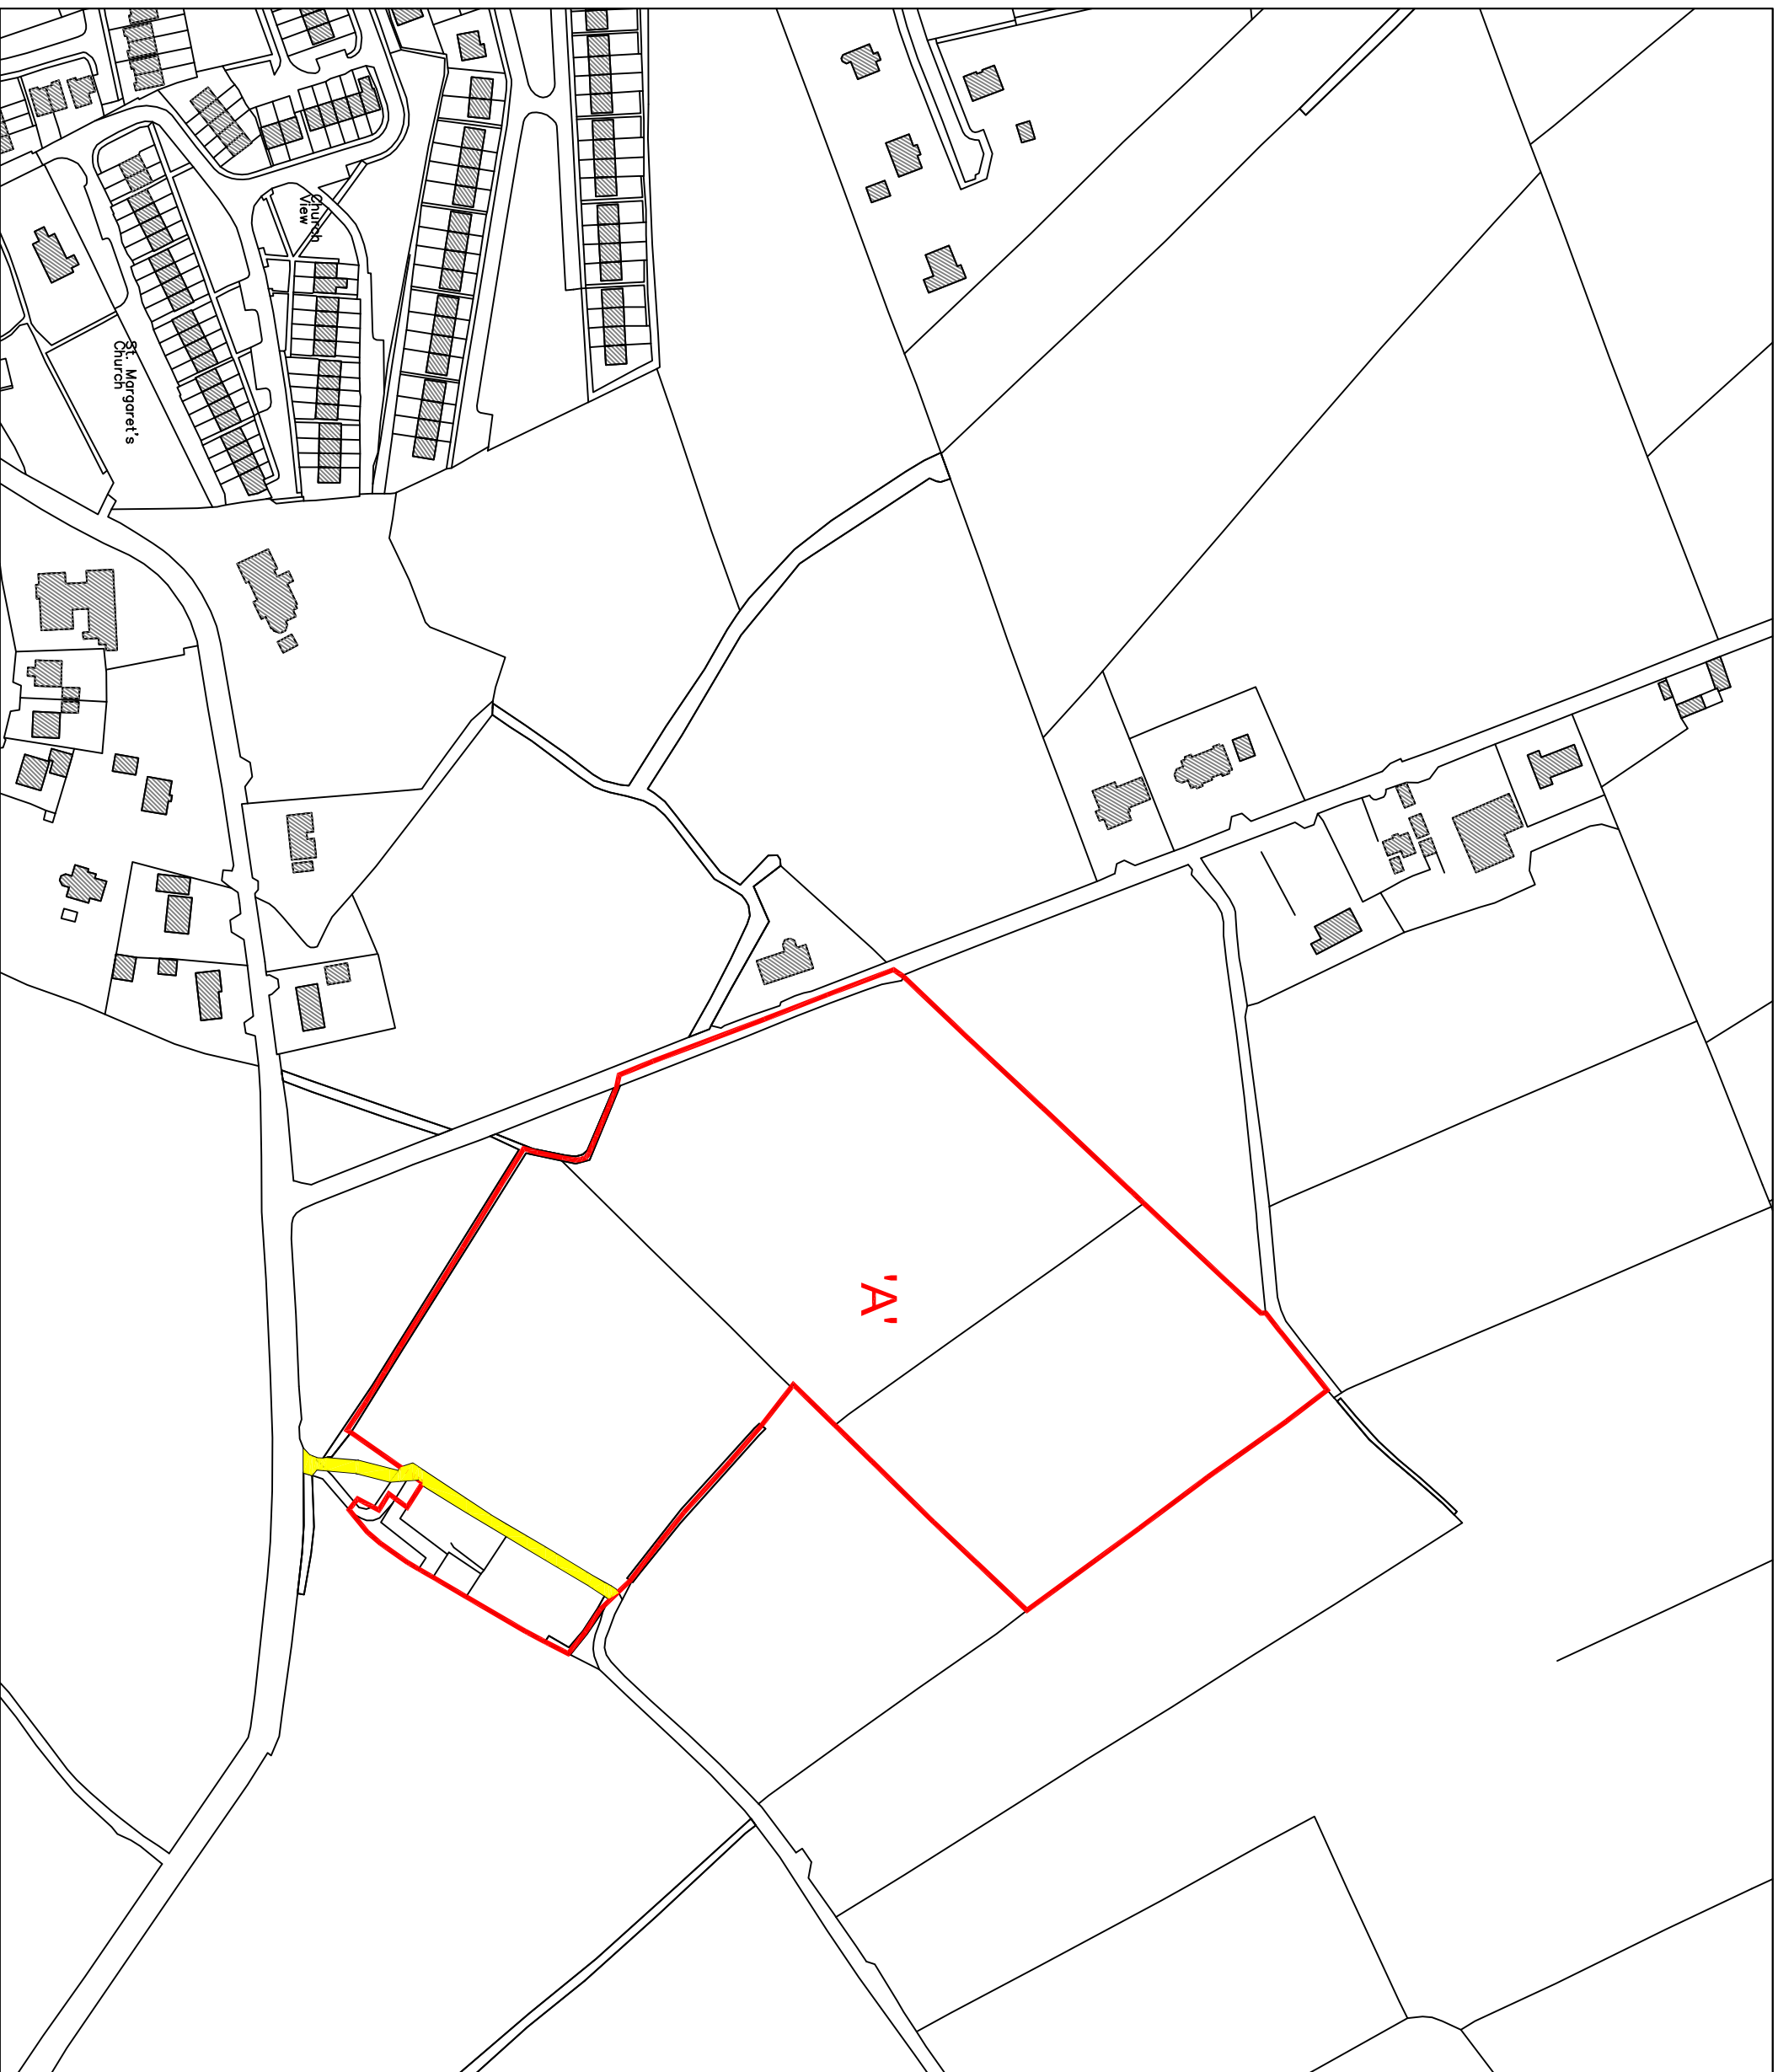

ECC

**ECC Design &
Engineering Limited**

Jenkinson Business Park
Jenkinson, Dundalk
Co. Louth, Ireland, A91 W224
+353 (0) 42 9380285 www.eccgroup.ie
info@eccgroup.ie

JOB
Lands at Dromiskin,
Dundalk, Co. Louth

CLIENT Property Partners Laurence Gunne
ADDRESS Dromiskin, Dundalk, Co. Louth

DRAWING TITLE
Sale Map
Map for Contract Purposes Only

DRAWING STATUS Contract Mapping

DRAWN BY Colin Holmes
CHECKED BY Colin Holmes
DATE June 2021

DRAWING SCALES
AS SHOWN

DRAWING NUMBER PCD - 001. **REVISION** -