


Land Registry Compliant Map


copy

DRAFT ISSUE

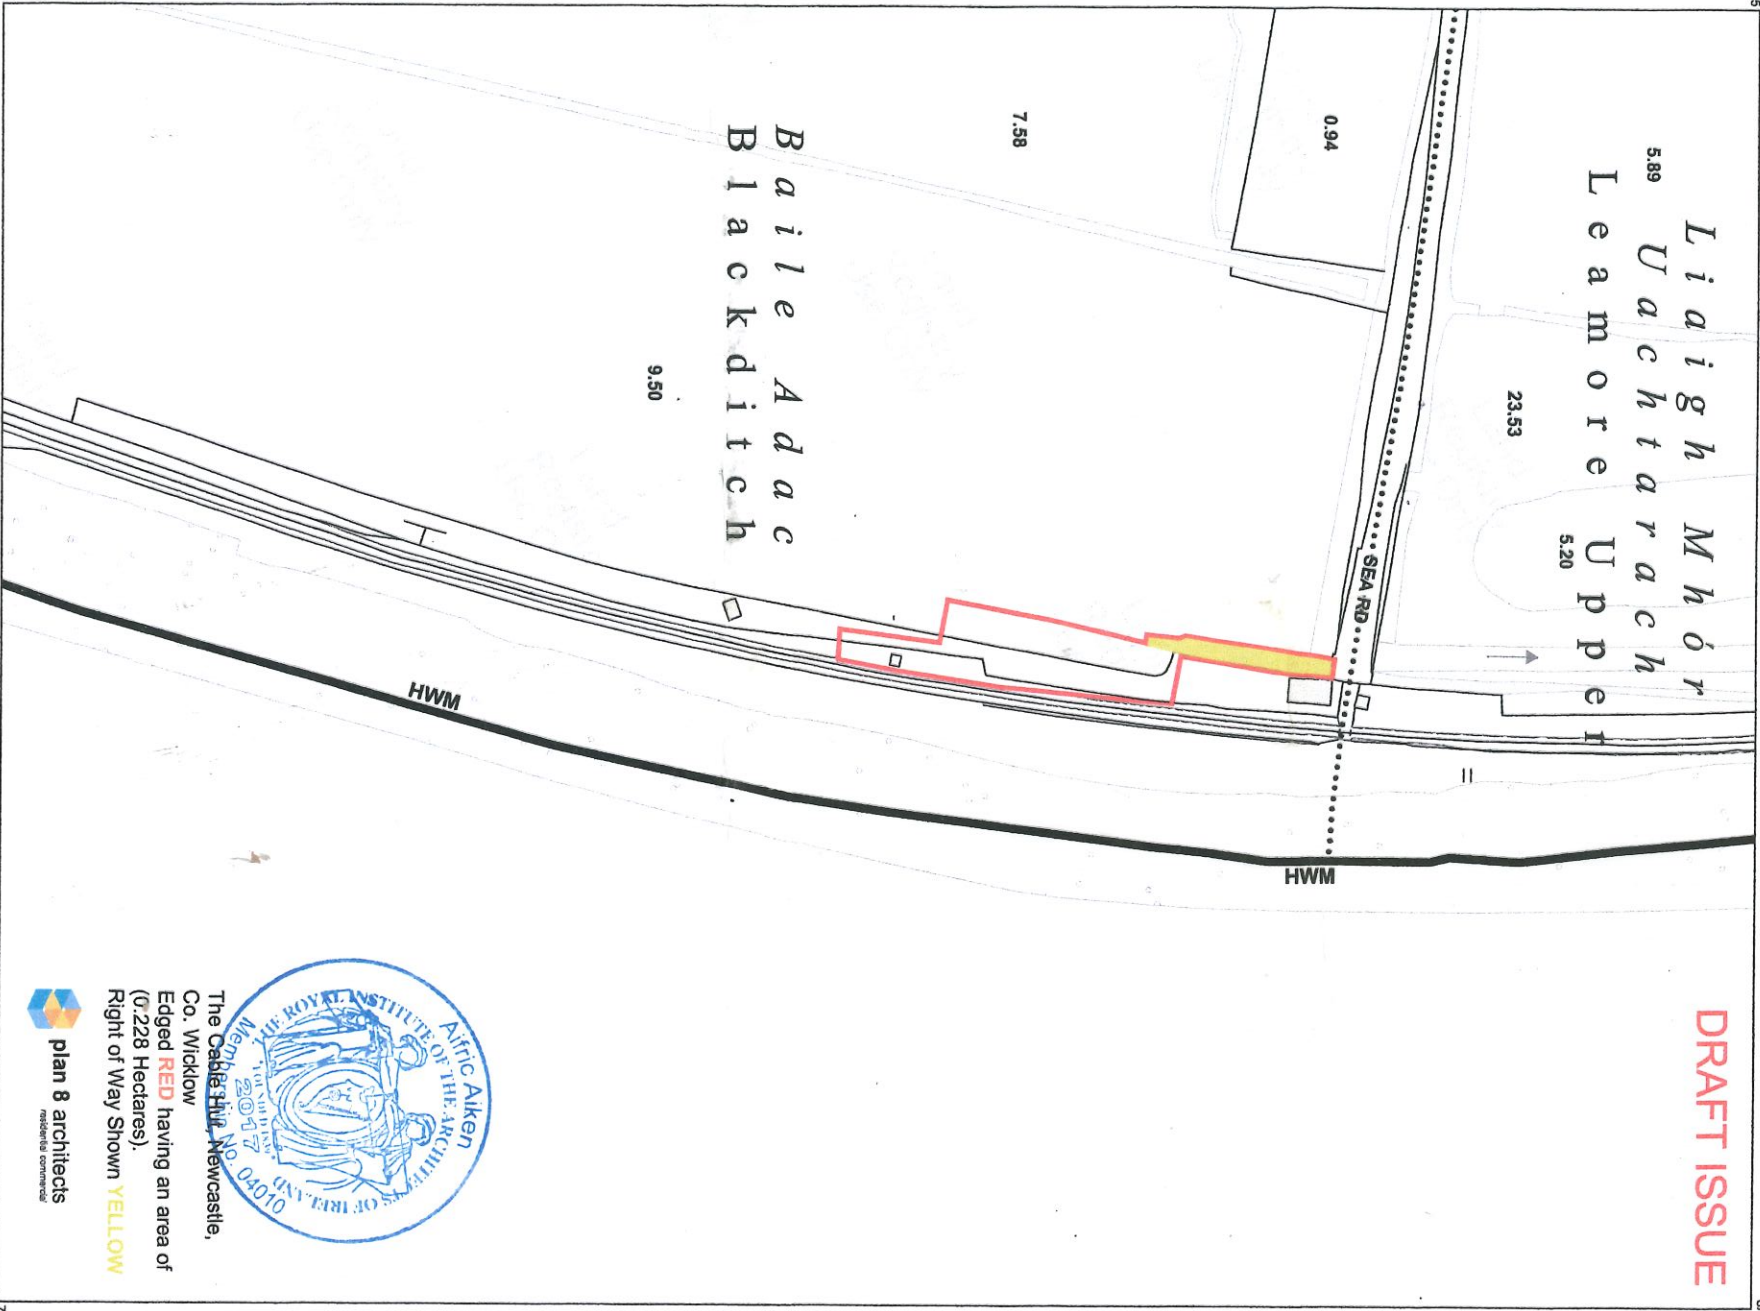

The Cable Hill, Newcastle,
Co. Wicklow
Edged **RED** having an area of
(0.228 Hectares),
Right of Way Shown **YELLOW**

plan 8 architects
residential commercial

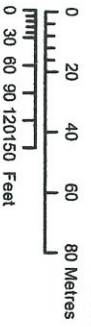

OUTPUT SCALE: 1:2,500



COMPILED AND PUBLISHED BY: All rights reserved.
Ordnance Survey Ireland,
Phoenix Park,
Dublin 8,
Ireland.

No part of this publication may be copied, reproduced or transmitted in any form or by any means without the prior written permission of the copyright owners.

Ordnance Survey maps never show legal property boundaries, nor do they show ownership of physical features.

CENTRE COORDINATES:
ITM 731651,703724
PUBLISHED: 04/07/2019
ORDER NO.: 50071906_1
MAP SERIES: 3848-B
MAP SHEETS: 3848-B
3848-D

CAPTURE RESOLUTION:
The map objects are only accurate to the resolution at which they were captured. Output scale is not indicative of data capture scale.
Further information is available at:
<http://www.osi.ie>; search 'Capture Resolution'
LEGEND:
<http://www.osi.ie>; search 'Large Scale Legend'

Unauthorised reproduction infringes Ordnance Survey Ireland and Government of Ireland

The representation on this map of a road, track or footpath is not evidence of the existence

© Suirbheireacht Ordánáis Éireann, 2019
© Ordnance Survey Ireland, 2019
www.osi.ie/covvridht

