



- 1.8m high palladin security fencing
- 1.8m high concrete post and timber panel fence
- 900mm high post and D-rail fence
- Hedge planting of natural species mix of beech & whitethorn

Landscaping / Boundary Treatments


Scale 1:250
 Colecot,
 Lusk,
 Co. Dublin
 O.S. Sheet No:- 2789-B / 2789-D
 X.Y.:- 718576.754687

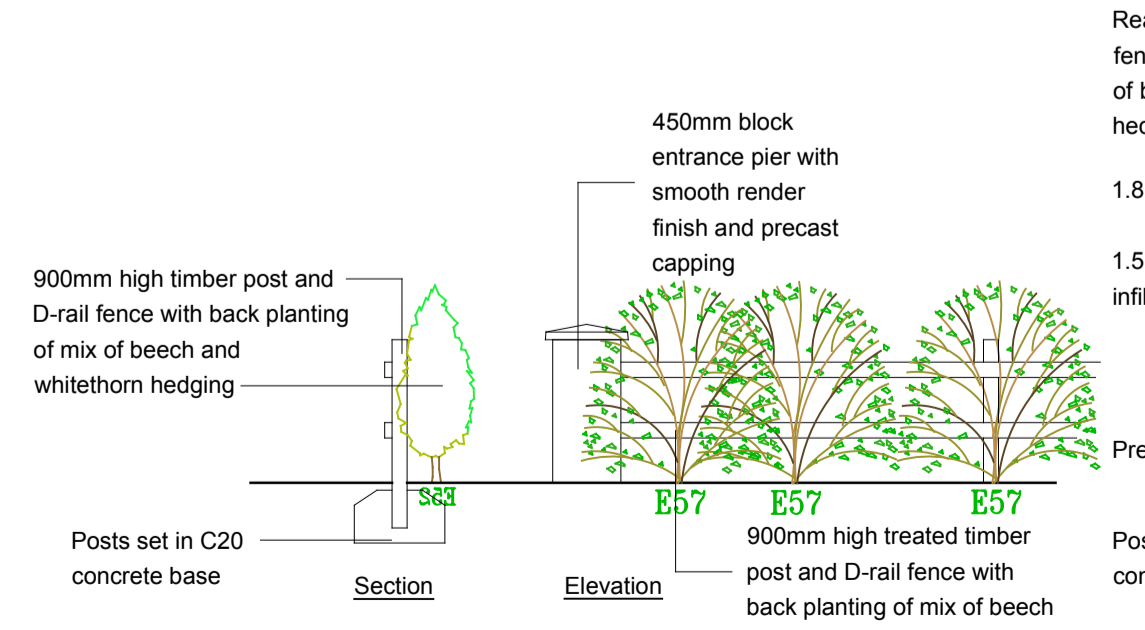

Front Garden Low level Fence Detail
 Scale 1:50

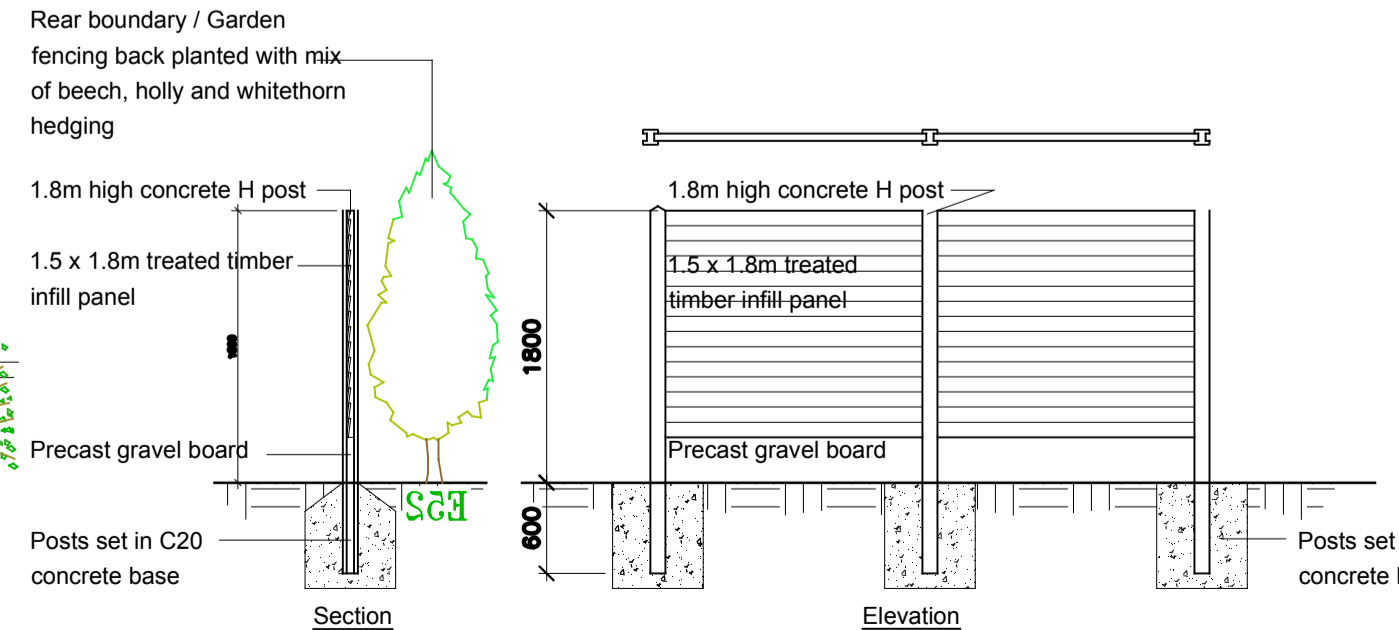

Rear Garden Screen Fence Detail
 Scale 1:50

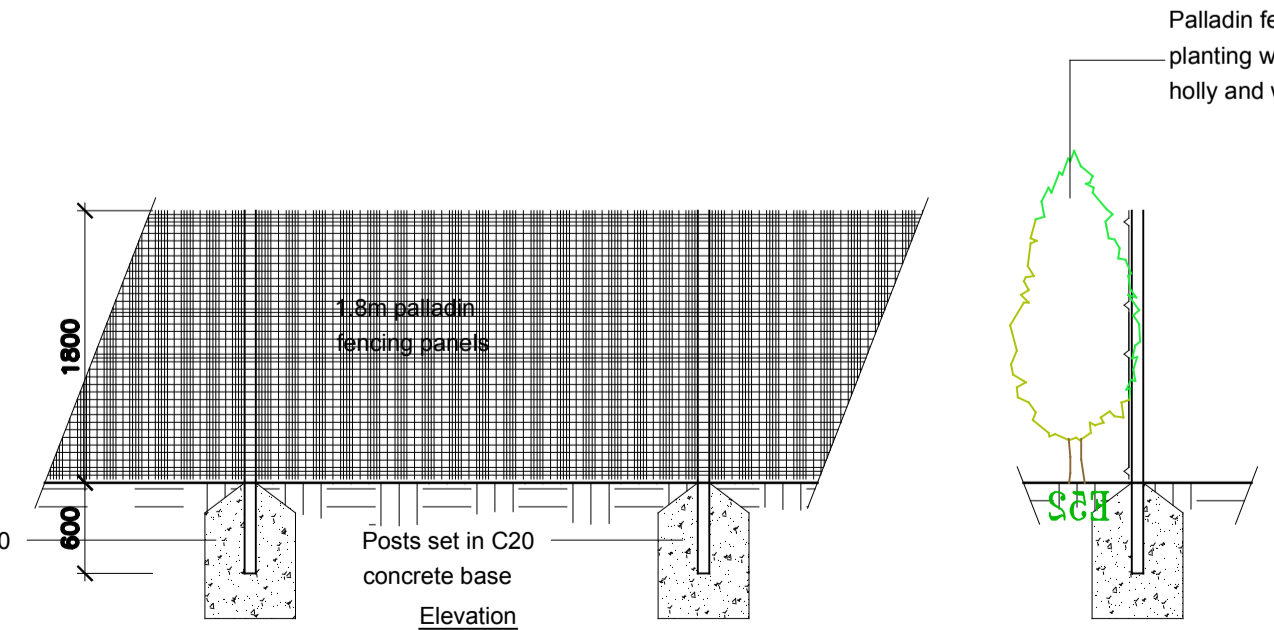

Palladin Fencing Detail
 Scale 1:50

Tender Drawings	
COPYRIGHT RESERVED - THIS DRAWING IS NOT TO BE USED FOR A PURPOSE OTHER THAN THAT FOR WHICH IT HAS BEEN ISSUED BY WHERITY CHARTERED SURVEYORS LTD. NOR IS IT TO BE COPIED OR REPRODUCED IN ANY MANNER WITHOUT WRITTEN CONSENT.	
Wherity Chartered Surveyors Unit 4, Block 4, CityNorth Business Campus, Stamullen, Co. Meath. Tel: 01-841 30 45 Mob: 087-121 6081 Email: wherity@gmail.com Web: www.wherity.ie	
CLIENT: Pat White	
PROJECT: New access Road & Dwellings Colecot, Lusk, Co. Dublin	DATE: 06-02-19
REV: -	DRAWN: P. Murphy CHECKED: S.WHERITY APPROVED: S.WHERITY
15317-TEN-005	
TITLE: Landscaping & Fencing / Boundary details	SCALES: As Shown