

LOT 3 - ENTIRE HOLDING

Map referring to the townlands of Devlin & corleacklough, Doohamlet, Castleblayney County of Monaghan.

It is hereby certified that the area delineated in red, shaded green and marked 'LOT 3 - ENTIRE HOLDING' is 63.555 acres or thereabouts.

Right of Way marked 'b' - 'c' coloured yellow in favour of Lot 3.

Rights of Way marked 'd' - 'e' - 'f' and 'e' - 'g' coloured yellow in favour of Lot 3.


Wayleave coloured yellow over Lot 3 in favour of Folio MN9403F.

Signed: Peter Culleton B.Sc.

Dated: 08.02.2024

Peter Culleton B.Sc.
Planning Consultancy
 Mullabrack
 Shercock, Co. Cavan
 T: 087-7775789
 E: peterculleton1@hotmail.com

Land Registry Compliant Map

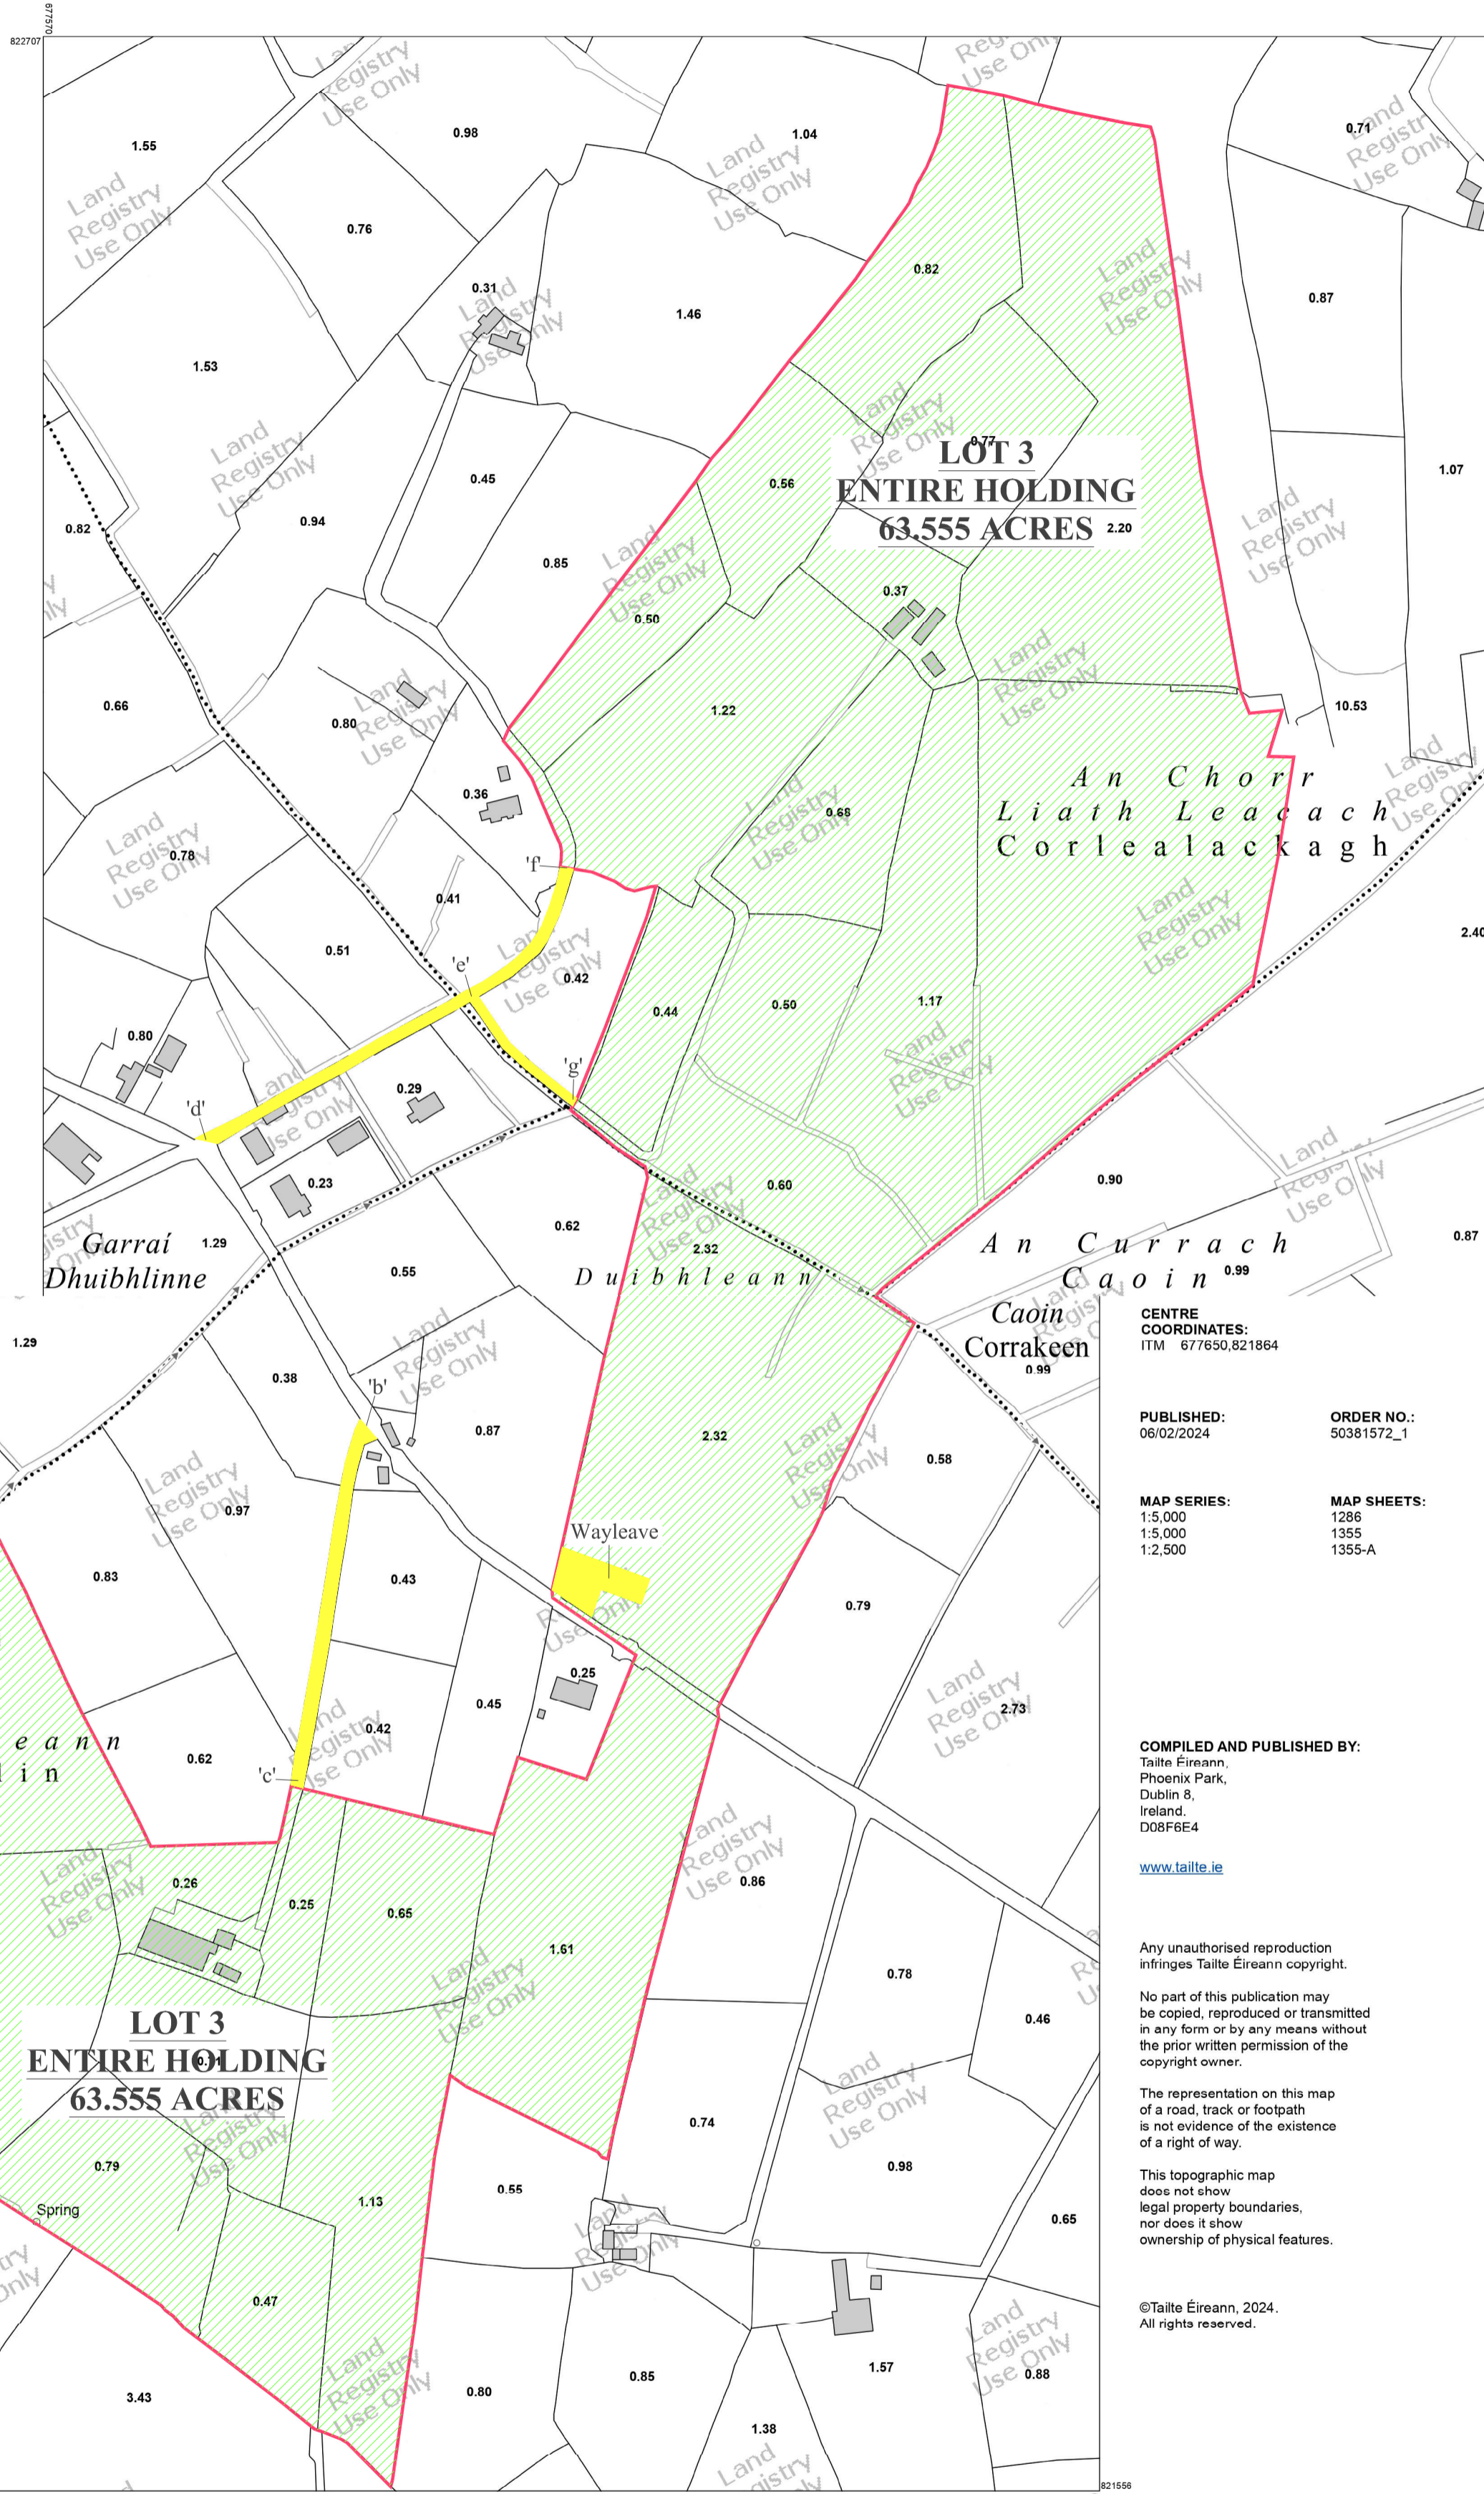

CENTRE COORDINATES:
 ITM 677650,821864

PUBLISHED: 06/02/2024
 ORDER NO.: 50381572_1

MAP SERIES: 1:5,000, 1:5,000, 1:2,500
 MAP SHEETS: 1286, 1355, 1355-A

COMPILED AND PUBLISHED BY:
 Tailte Éireann,
 Phoenix Park,
 Dublin 8,
 Ireland.
 D08F6E4
www.tailte.ie

Any unauthorised reproduction infringes Tailte Éireann copyright.

No part of this publication may be copied, reproduced or transmitted in any form or by any means without the prior written permission of the copyright owner.

The representation on this map of a road, track or footpath is not evidence of the existence of a right of way.

This topographic map does not show legal property boundaries, nor does it show ownership of physical features.

©Tailte Éireann, 2024. All rights reserved.