

Map referring to the townland of Derrin, Doohamlet, Castleblayney County of Monaghan.

It is hereby certified that the area delineated in red, shaded green and marked **LOT 1** is **26.011 acres** or thereabouts.

Right of Way marked 'b' - 'c' coloured yellow in favour of Lot 1.

Signed:

Peter Culleton B.Sc.

Dated: 08.02.2024


Peter Culleton B.Sc.
Planning Consultancy

Mullabrack


Shercock, Co. Cavan

T: 087-7775789

E: peterculleton1@hotmail.com

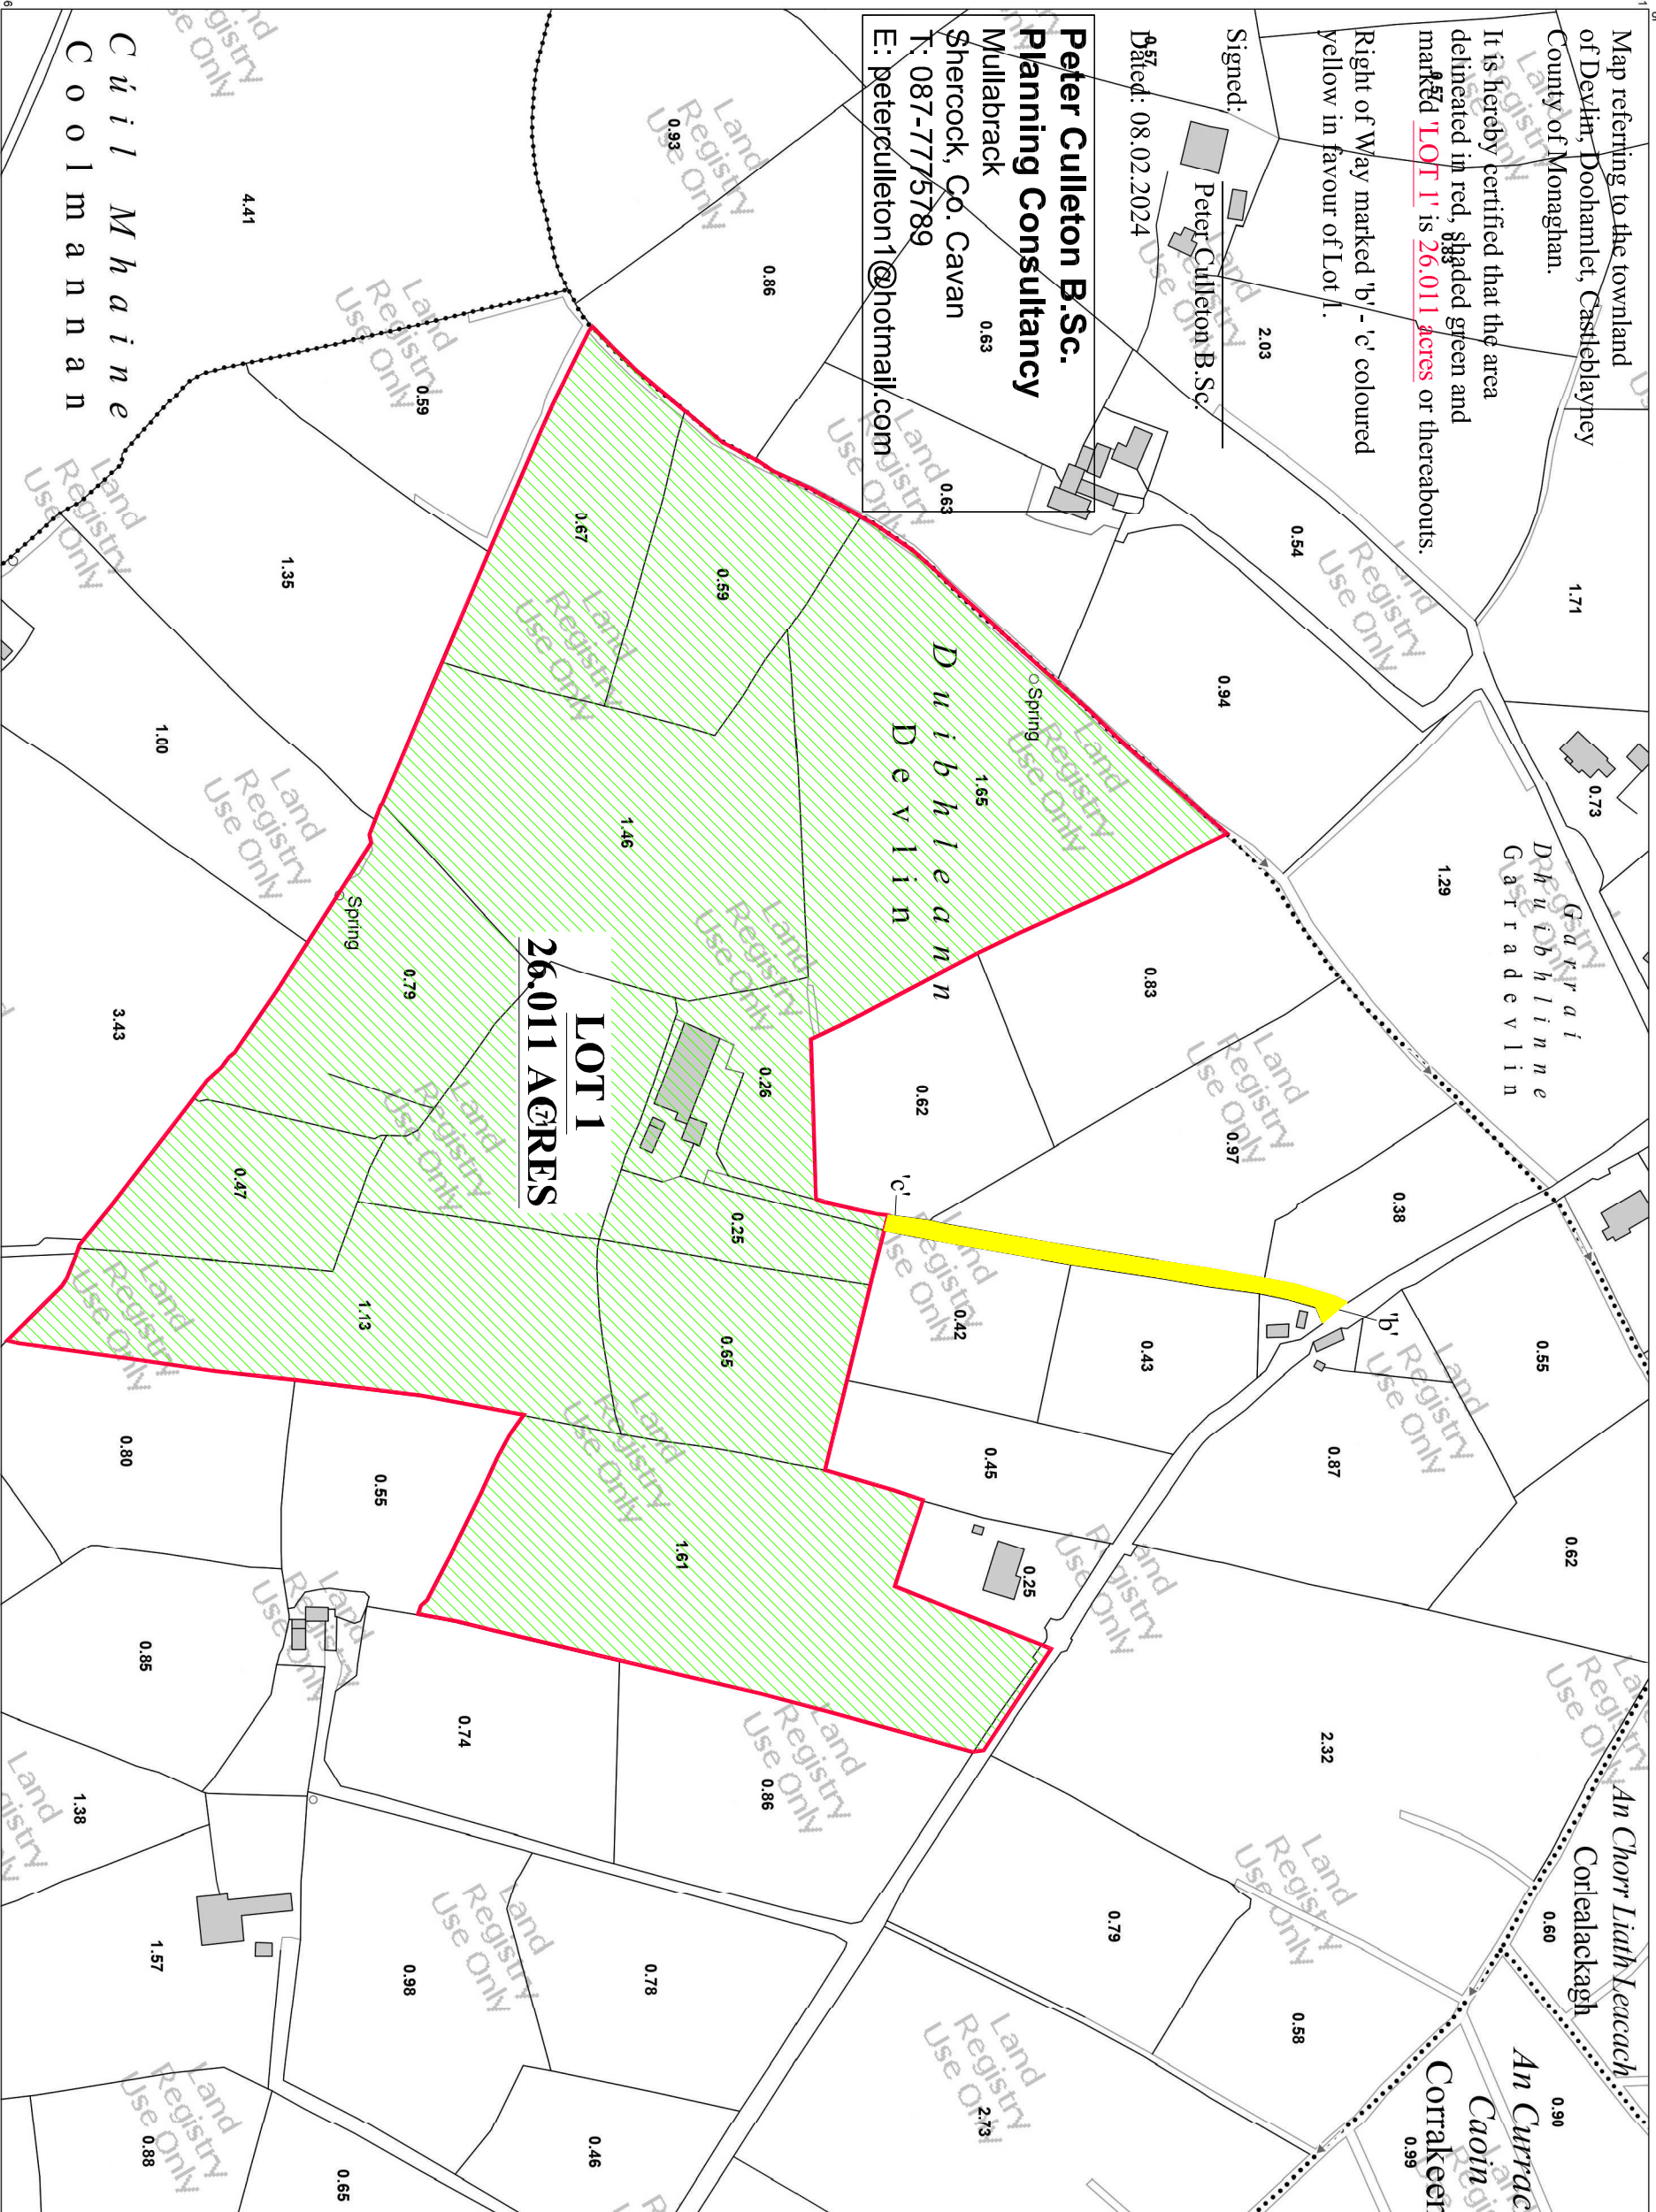

LOT 1
26.011 ACRES

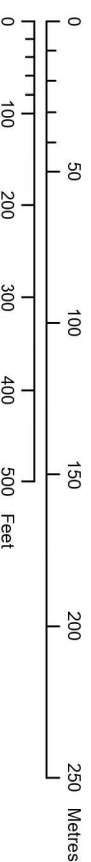

OUTPUT SCALE: 1:2,500

CAPTURE RESOLUTION:
The map objects are only accurate to the resolution at which they were captured. Output scale is not indicative of data capture scale. Further information is available at: www.tailte.ie, search 'Capture Resolution'

LEGEND:
To view the legend visit www.tailte.ie and search for 'Large Scale Legend'



Tailte
Éireann

CENTRE COORDINATES:
ITM 677650.821864

PUBLISHED: 06/02/2024
ORDER NO.: 50381572_1

MAP SERIES: 1:5,000 1286
1:5,000 1355
1:2,500 1355-A

COMPILED AND PUBLISHED BY:

Tailte Éireann,
Phoenix Park,
Dublin 8,
Ireland.
D08F6E4

www.tailte.ie

Any unauthorised reproduction infringes Tailte Éireann copyright.

No part of this publication may be copied, reproduced or transmitted in any form or by any means without the prior written permission of the copyright owner.

The representation on this map of a road, track or footpath is not evidence of the existence of a right of way.

This topographic map does not show legal property boundaries, nor does it show ownership of physical features.

©Tailte Éireann, 2024.
All rights reserved.